



PLAN 4

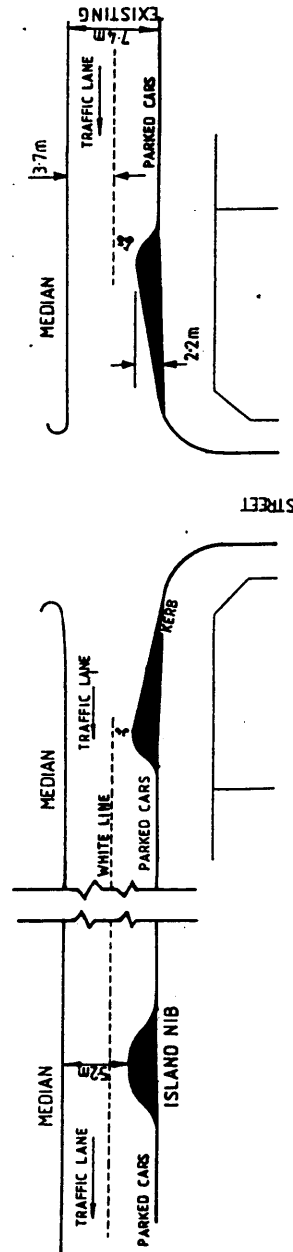


TYPICAL JUNCTION ARRANGEMENT

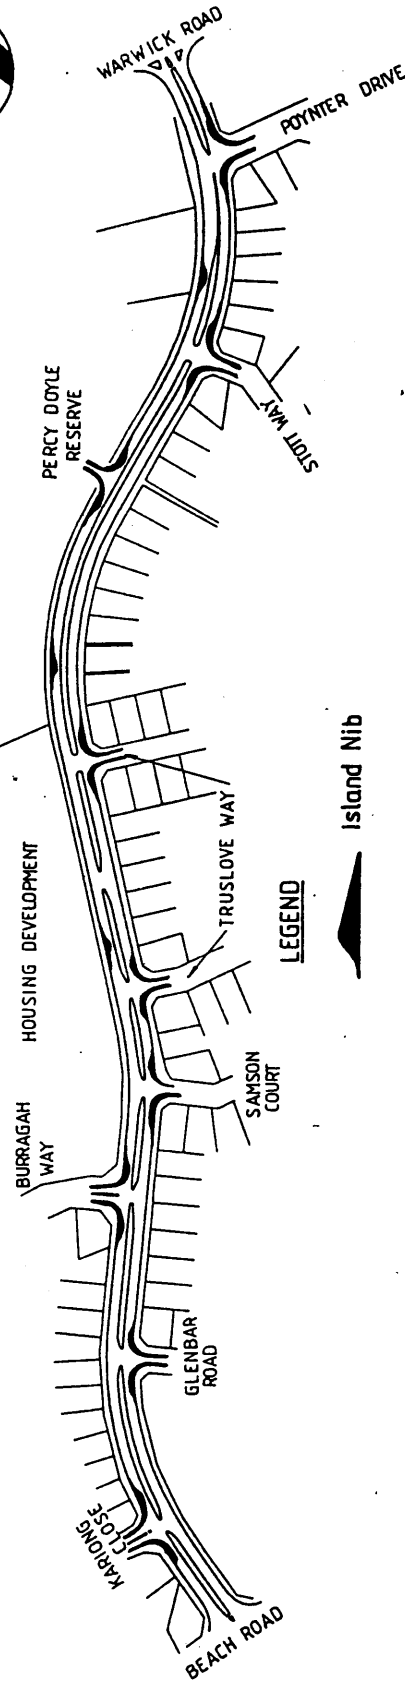

LEGEND

Island Nib

Estimated Costs
CYCLE / PARKING LANE
\$ 20,000

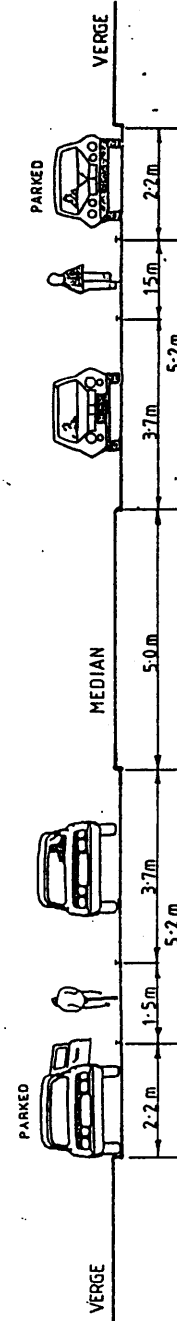

TYPICAL SECTION THROUGH CHESSELL DRIVE


SCALE DIAGRAMMATIC

CHESSELL DRIVE

OPTION 4

SHARED BICYCLE / PARKING LANE

LOCALITY - DUNCRAIG

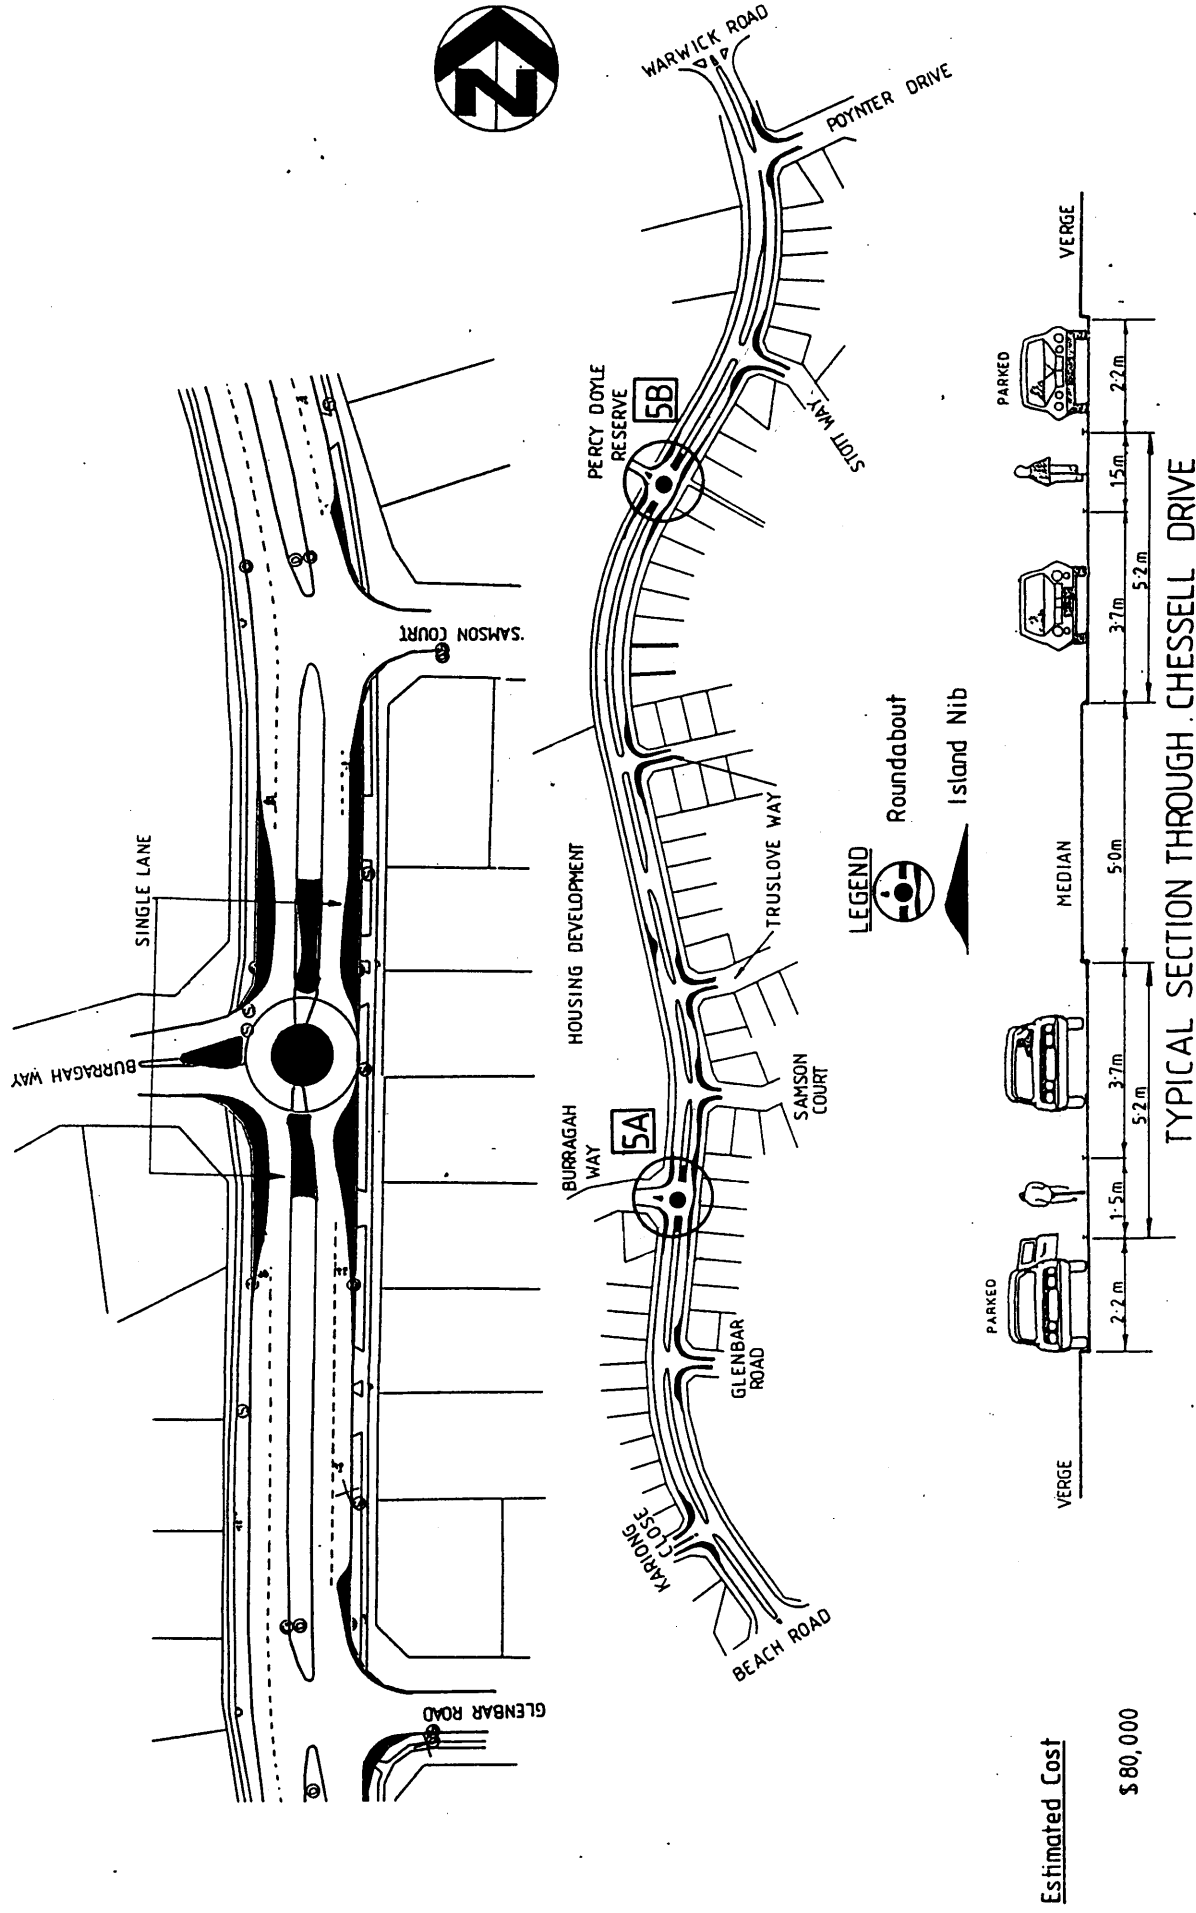

SCALE DIAGRAMMATIC

CHESSELL DRIVE
OPTION 5
SHARED BICYCLE/PARKING LANE
AND ROUNDABOUTS

LOCALITY - DUNCRAIG

PLAN 5