



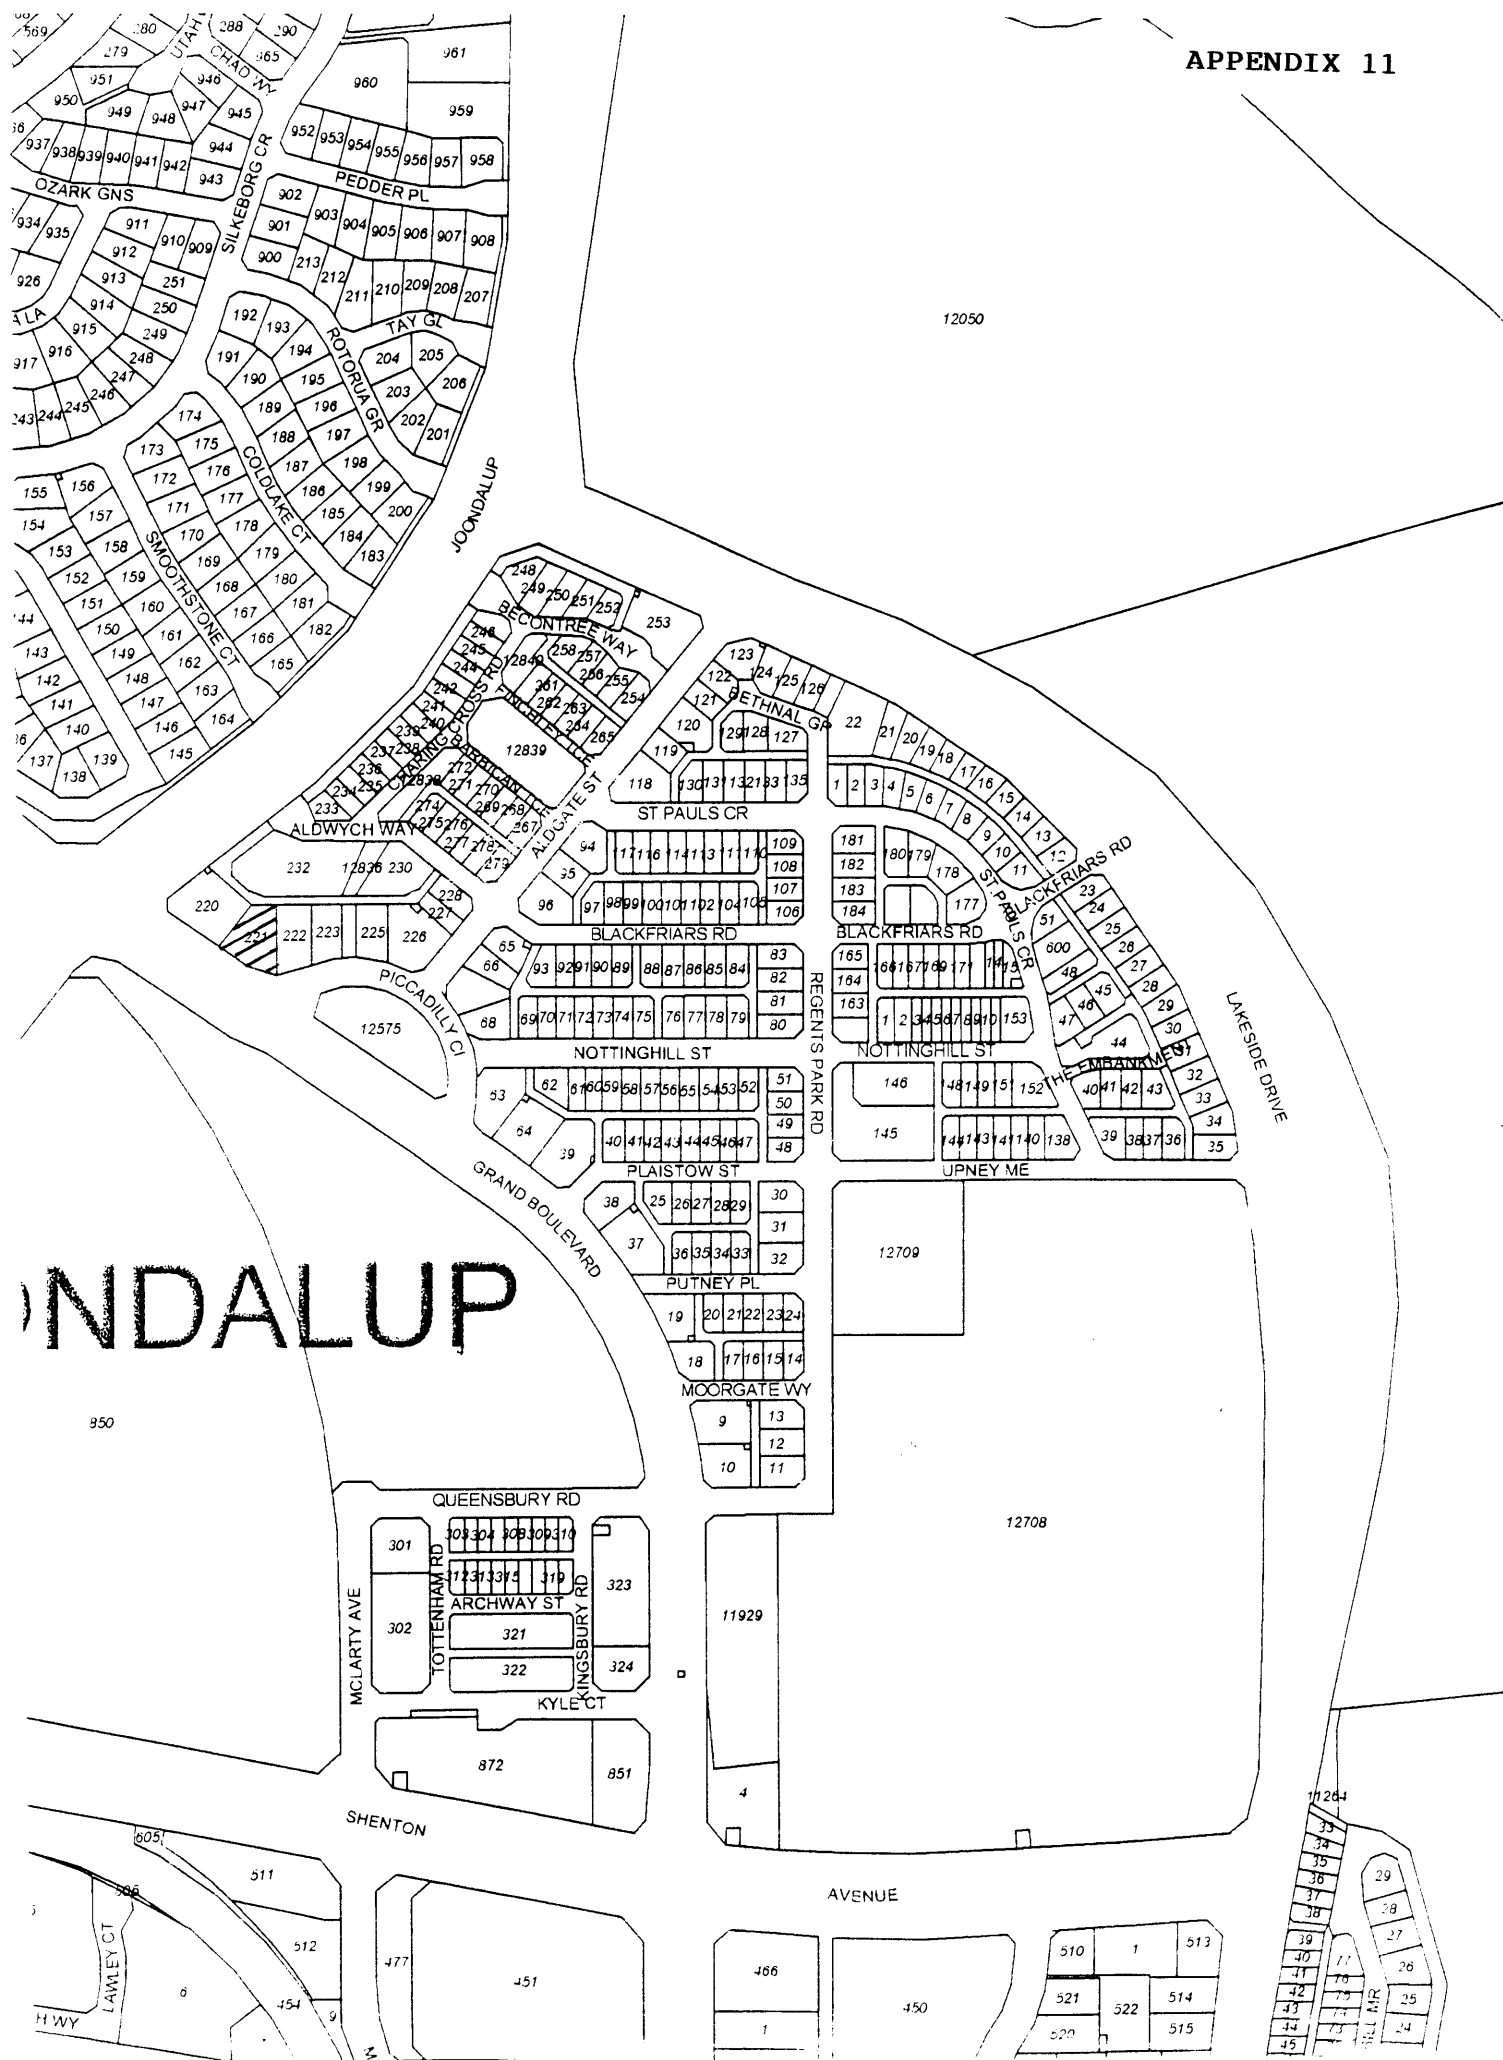

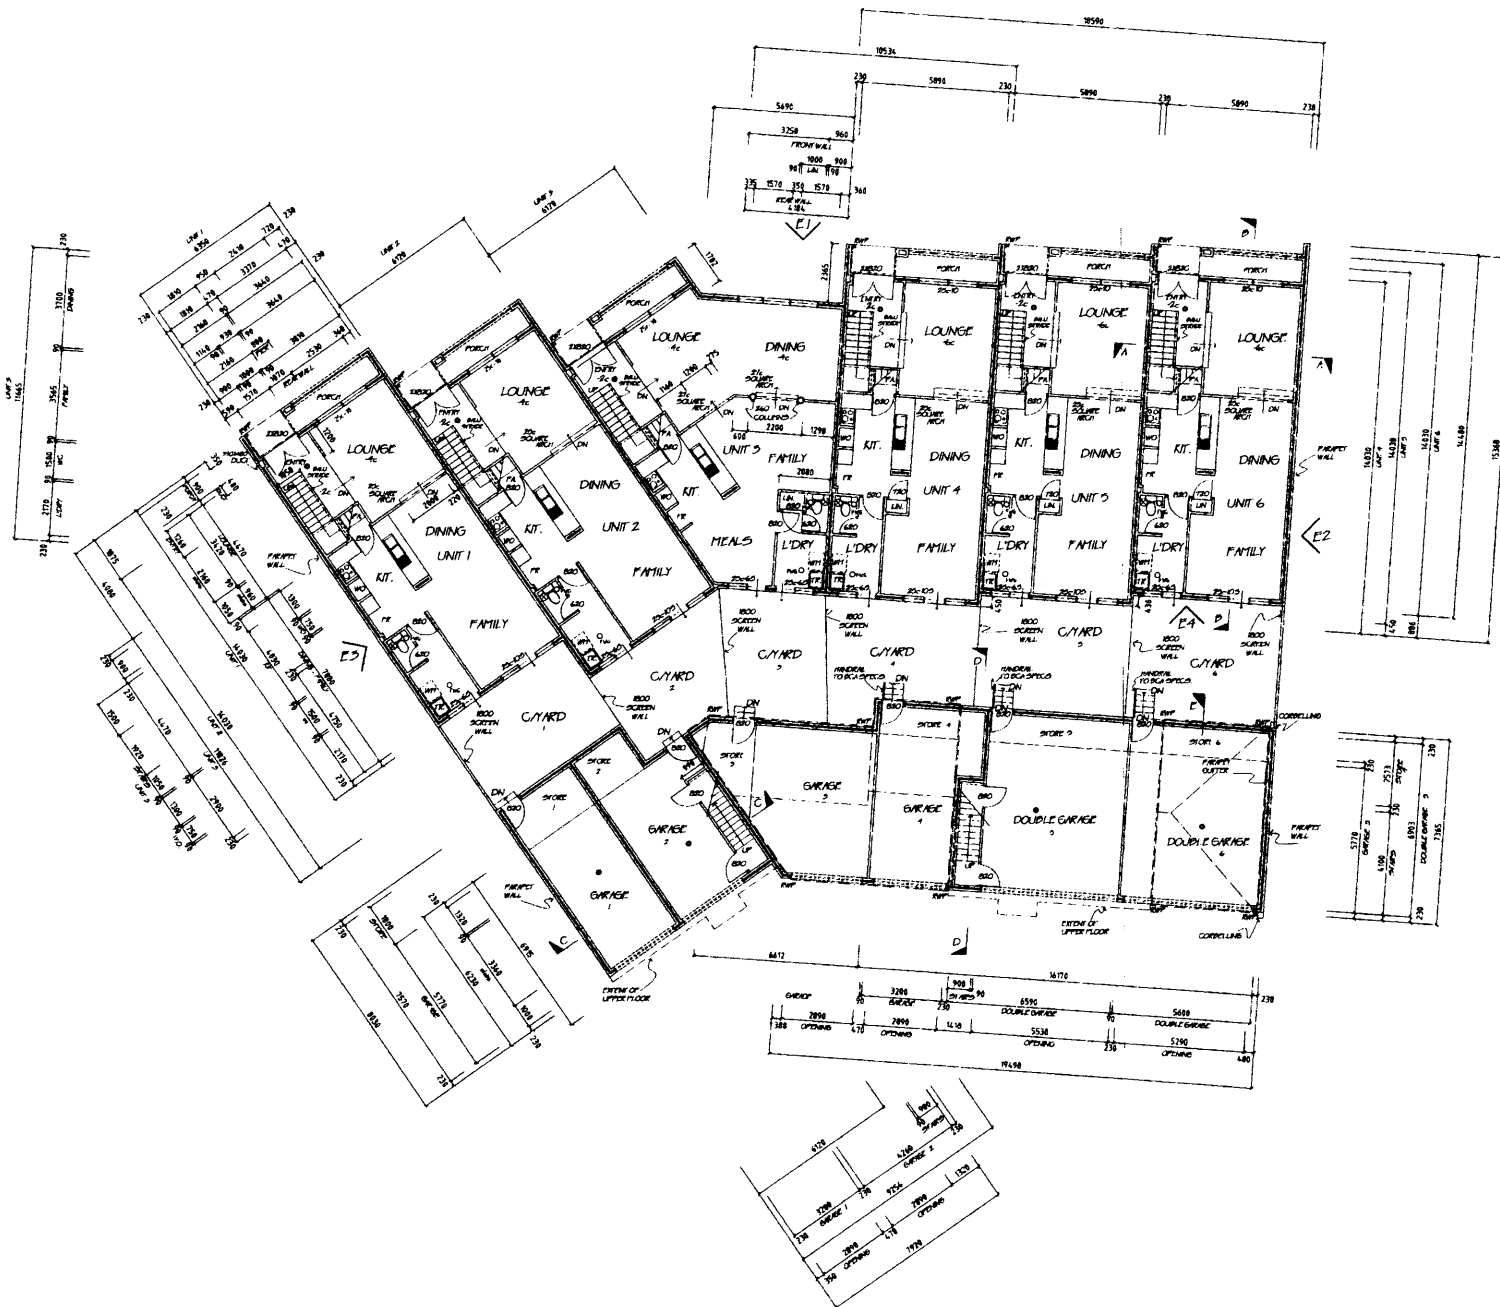

AMENDED
DATE: 8/5/87

CITY OF JOONDALUP
DEVELOPMENT APPLICATION
APPROVED
SUBJECT TO THE EXISTING TOWN PLANNING AND ZONING BY-LAW AND THE CONDITIONS OF APPROVAL TO CONDUCE DEVELOPMENT
APPN NO. 1000
DATE APPROVED 10/11/87
NOTE: THIS APPROVAL IS VALID FOR 12 MONTHS FROM DATE OF APPROVAL

NUMBER OF PAGES
2

- NOTES
1. REVISIONS TO CONSTRUCTION

FLOORPLAN

Drawn: MS Date: 001
Scale: 1:100 Date: 1/100

PAMIR CONSTRUCTION
PH: 041 2455 473

PROPOSED CONSTRUCTION IN
LOT 221
GRAND BOULEVARD
JOONDALUP

SHEET - A1

- NOTES
