




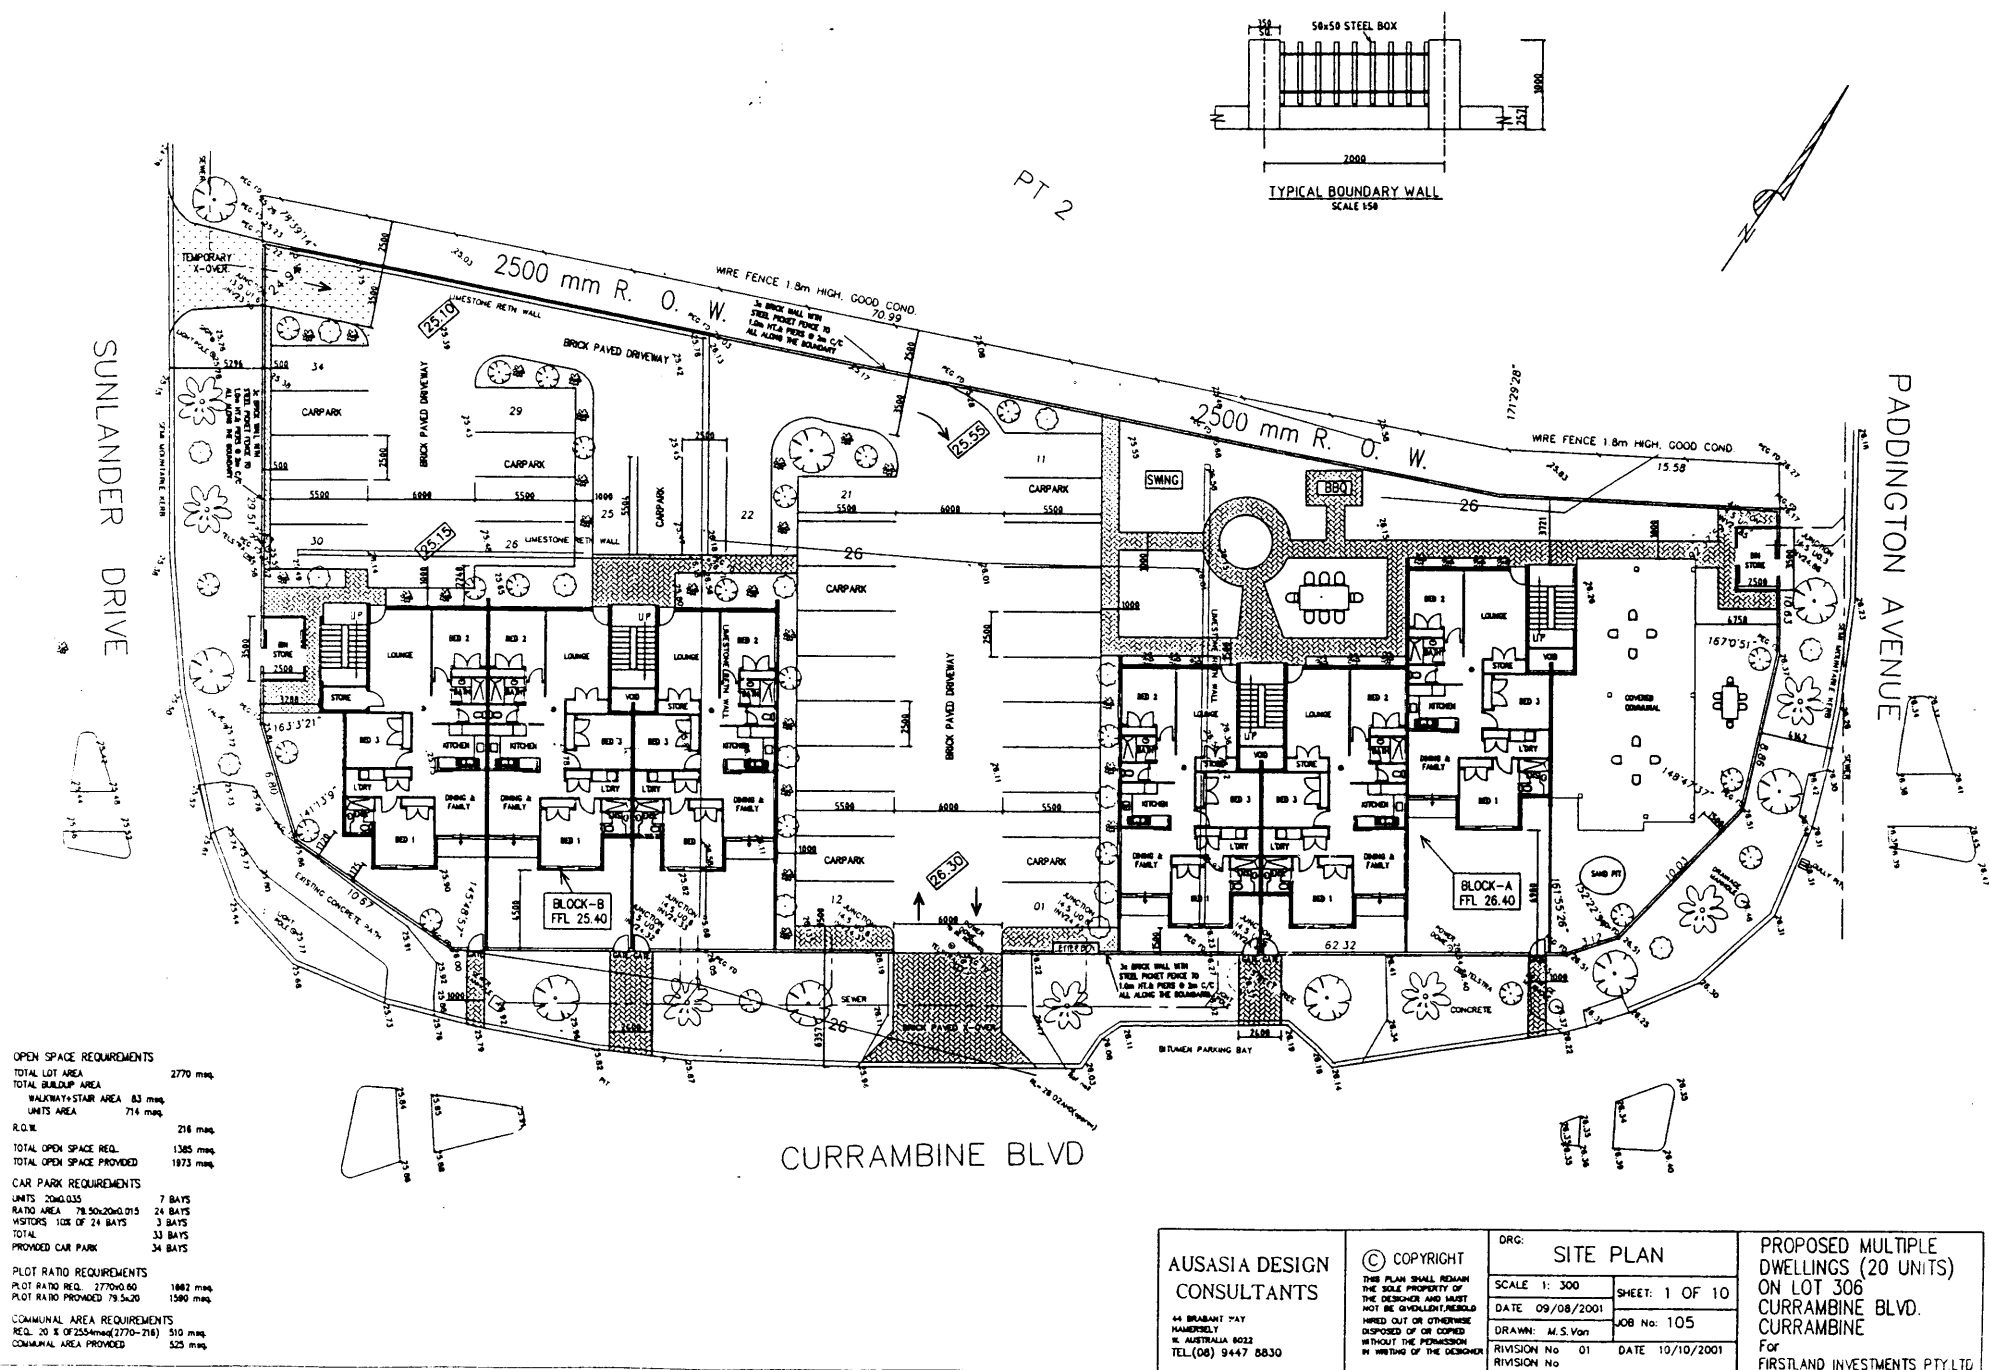


NOTES:
Contractor to verify all dimensions on site
All dimensions are in mm.
All external cavity walls 25mm and
internal single walls 90mm thick
unless otherwise shown
Provide Flyscreens & Keylocks to all
sliding Doors and Windows

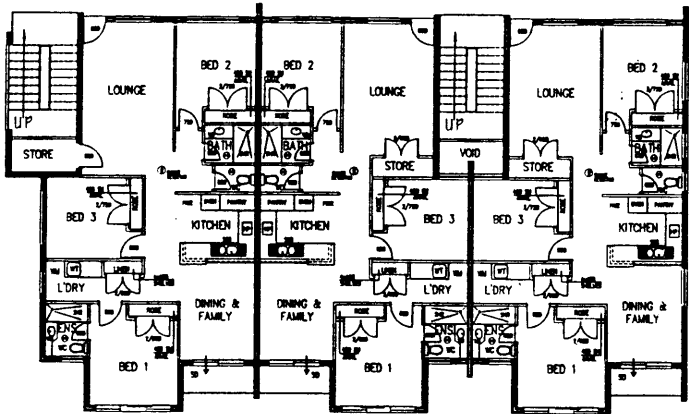


BLOCK-B
GROUND FLOOR PLAN
(F.F.L. 25.45)

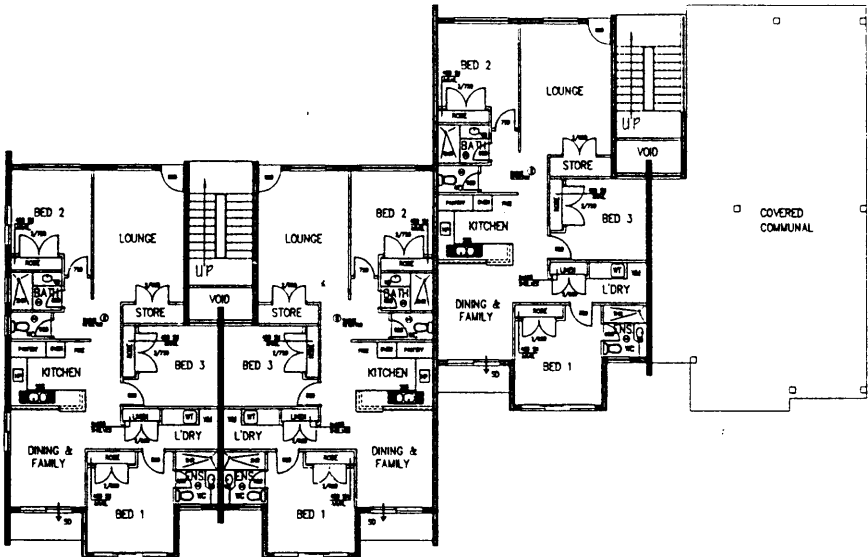

BLOCK-A
GROUND FLOOR PLAN
(F.F.L. 25.45)

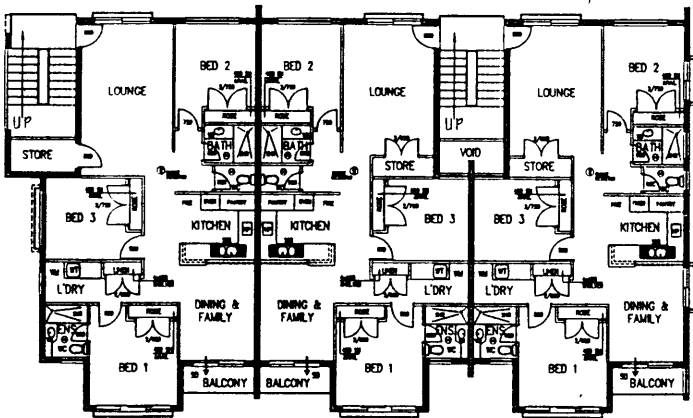

BLOCK-B
FIRST & SECOND FLOOR PLAN

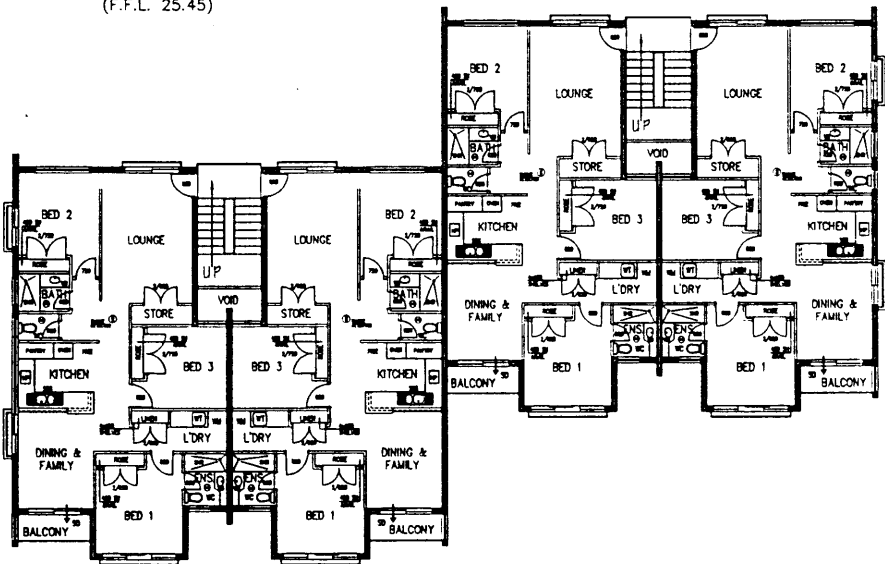

BLOCK-A
FIRST & SECOND FLOOR PLAN

	JOB No	105	SHEET	2 OF 10
	SCALE	1:200	DATE	09/08/2001
	REVISION No	01	DATE	10/10/2001
	DRAWN	MSV		

BLOCK-A



ELEVATION FROM R.O.W



ELEVATION FROM CURRAMBINE BLVD.


BLOCK-B




ELEVATION FROM R.O.W




ELEVATION FROM CURRAMBINE BLVD.

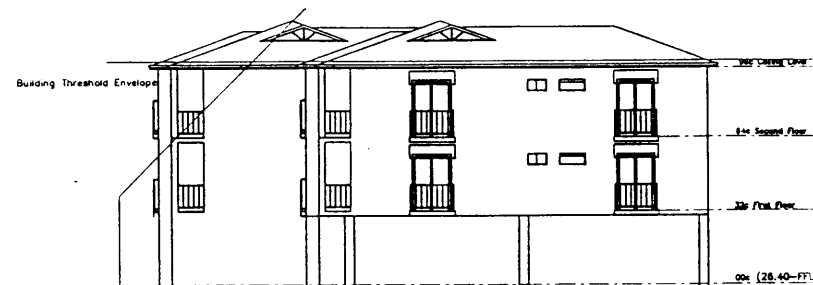


ELEVATION FROM PADDINGTON AVENUE

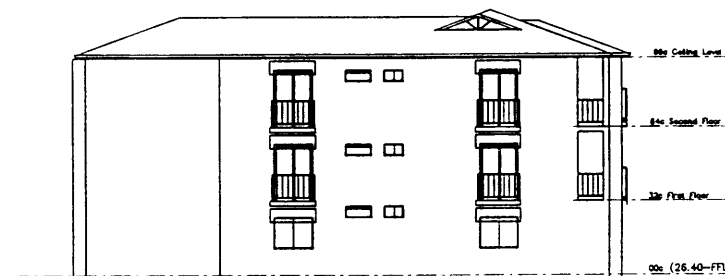

ELEVATION FROM MAIN ENTRANCE CARPARK

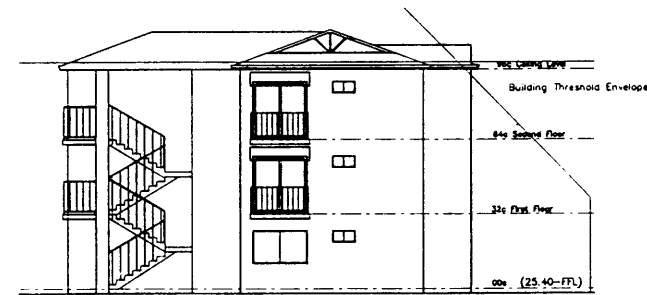

ELEVATION FROM SUNLANDER DRIVE

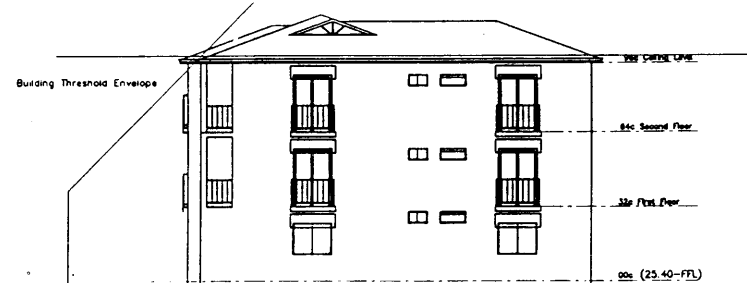

ELEVATION FROM MAIN ENTRANCE CARPARK

NOTES:
Contractor to verify all dimensions
All dimensions are in mm.
All external cavity walls 250mm
Internal single walls 90mm thick
unless otherwise shown
Provide Flyscreens & Keylocks to
sliding Doors and Windows

	JOB No 105	SHEET 3 OF 10		
	SCALE 1:200	DATE 09/08/2001		
	REVISION No 01	DATE 10-10-2001		
	DRAWN	15/10		

