


DRAFT

DRAFT

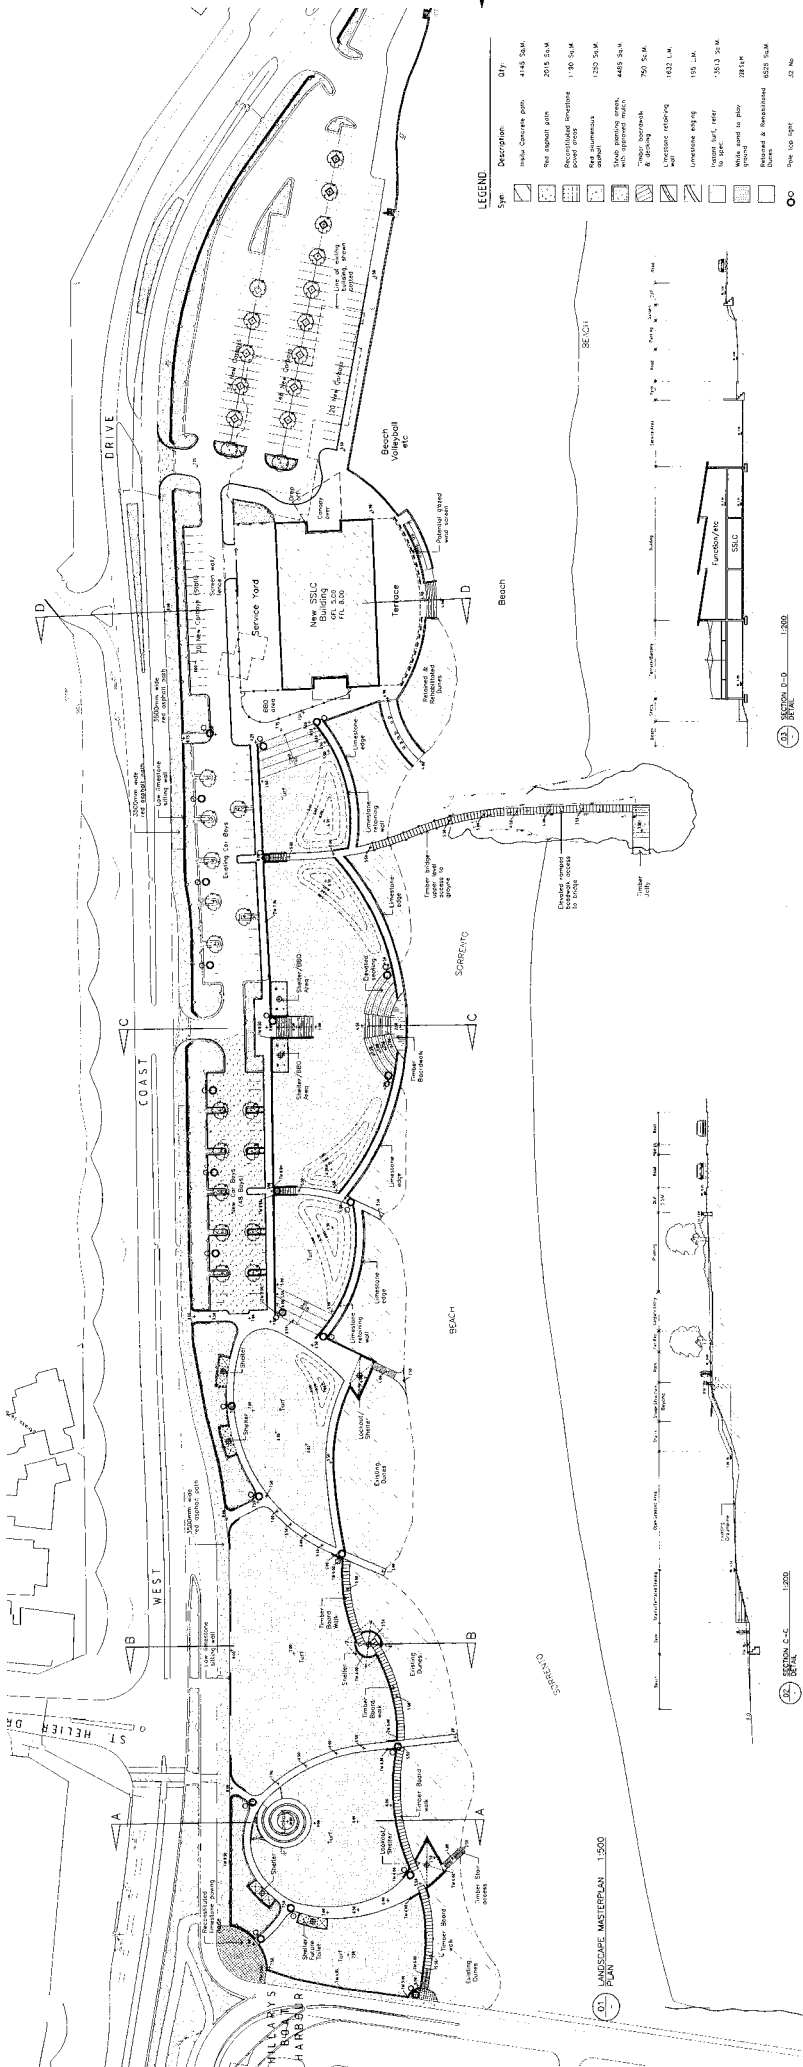

LEGEND

Symbol	Description	Qty

SORRENTO BEACH REDEVELOPMENT LANDSCAPE MASTERPLAN

CITY OF JOONDALUP
INFRASTRUCTURE MANAGEMENT SERVICES

Connell Wagner
PLAN E

SORRENTO CONCEPT DRAFT PLAN



LANDSCAPE MASTERPLAN 1:500