




LOT 200 (167) GRAND BOULEVARD, JOONDALUP TAKEN FROM
GRAND BOULEVARD

NOTE . UPPER RL 60.9 - REFERS TO THE UPPER LIMIT OF BALCONY AIR SPACE OF RL 60.9
 LOWER RL 53.1 - REFERS TO THE LOWER LIMIT OF BALCONY AIR SPACE OF RL 53.1

PT LOT 495
 DIAG 90393

GRAND BOULEVARD

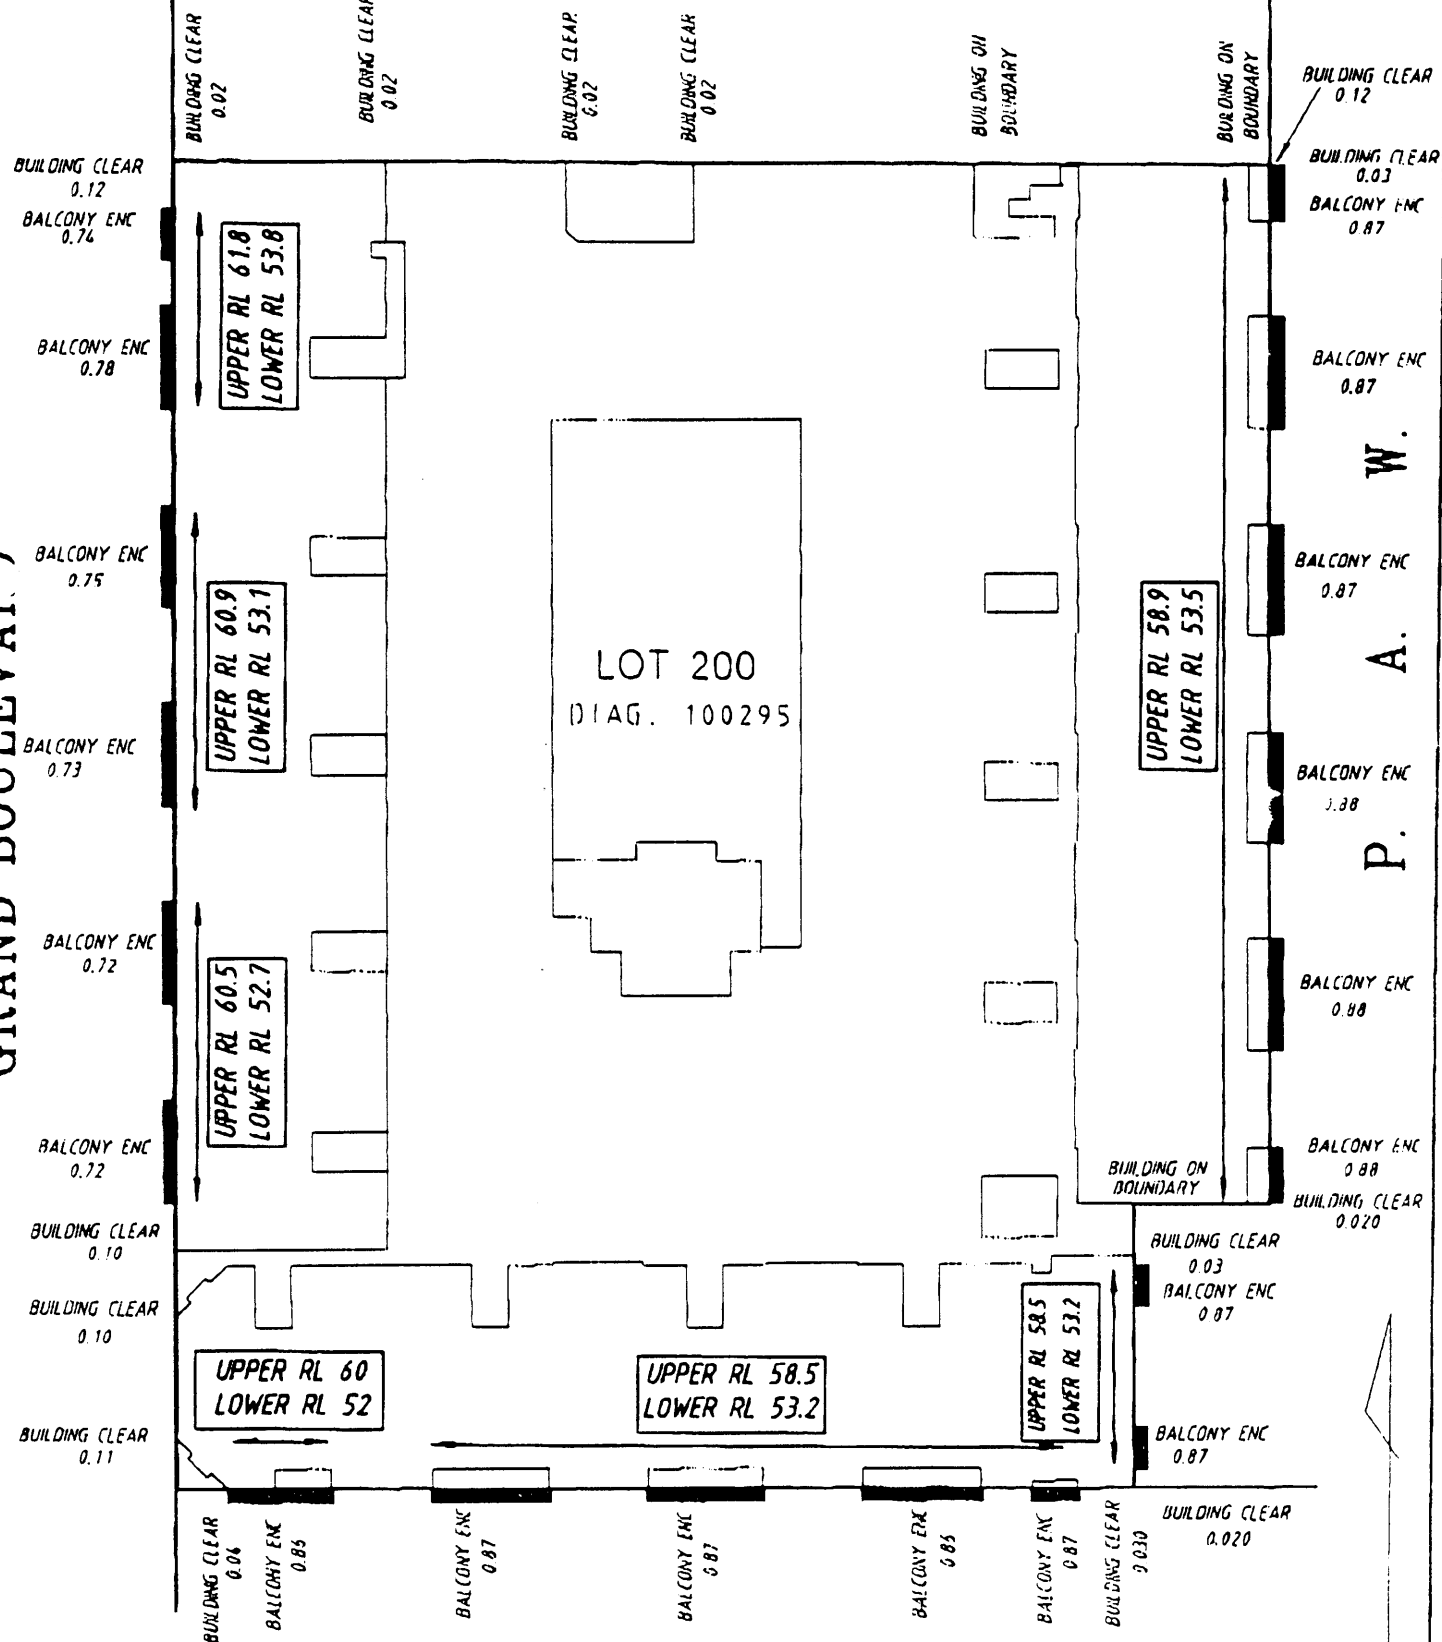

CENTRAL PARK

LEVEL DATUM A.H.D.

3613B 001

JOHN BULLOCK & ASSOC.

126 PEPLER AVENUE
 SALTER POINT 6152

Phone 9450 7188 Fax 9450 7199

Scale 1:500

Date 23.10.2001

AIR SPACE SPACE FOR BALCONIES

MADISON 167 APARTMENTS

LOT 200 ON DIAG 100295

GRAND BOULEVARD JOONDALUP