

Lot 495 - 165 Grand Boulevard, Joondalup

Prepared by City of Joondalup : Urban Design & Policy, Cartographic Section. 06/11/2003 - djt

30 0 30 60 Meters



DRAWING SCHEDULE

DISCIPLINE	STATUS	DWG. TYPE	DWG. No.	REVISION	DRAWING NAME
SK	DA		01	-	SURVEY PLAN
SK	DA		02	D	SITE PLAN
SK	DA		03	E	GROUND FLOOR / PARKING LAYOUT PLAN
SK	DA		04	E	FIRST FLOOR LAYOUT PLAN
SK	DA		05	C	SECOND FLOOR LAYOUT PLAN
SK	DA		06	C	THIRD FLOOR LAYOUT PLAN
SK	DA		07	B	ROOF LEVEL FLOOR LAYOUT PLAN
SK	DA		08	A	ELEVATIONS
SK	DA		09	-	ELEVATIONS
SK	DA		10	-	SECTIONS
SK	DA		11	-	PERSPECTIVE (CORNER GRAND BOULEVARD AND BOAS AVENUE)
SK	DA		12	-	INDICATIVE ELEVATION FINISHES

BOLD AND HEAVY TEXT - DENOTES DRAWINGS INCLUDED IN THIS ISSUE.
LIGHT TEXT - DENOTES DRAWINGS NOT INCLUDED IN THIS ISSUE

ARCHITECTURAL DRAWINGS
" DEVELOPMENT APPROVAL "
SET -(AMENDED 23/10/03)
DATE : 10th SEPTEMBER 2003
JOB No. P0339



PROPOSED COMMERCIAL AND RESIDENTIAL DEVELOPMENT




CRN. GRAND BOULEVARD AND BOAS AVENUE, JOONDALUP.
WESTERN AUSTRALIA

**Cameron
Chisholm &
Nicol** (WA) Pty Ltd

A.C.N 053 861948
 306 MURRAY STREET
 PERTH WESTERN AUSTRALIA
 G.P.O.BOX F300 PERTH WA 6001

TEL(08) 9322 1566
 FAX(08) 9481 0854



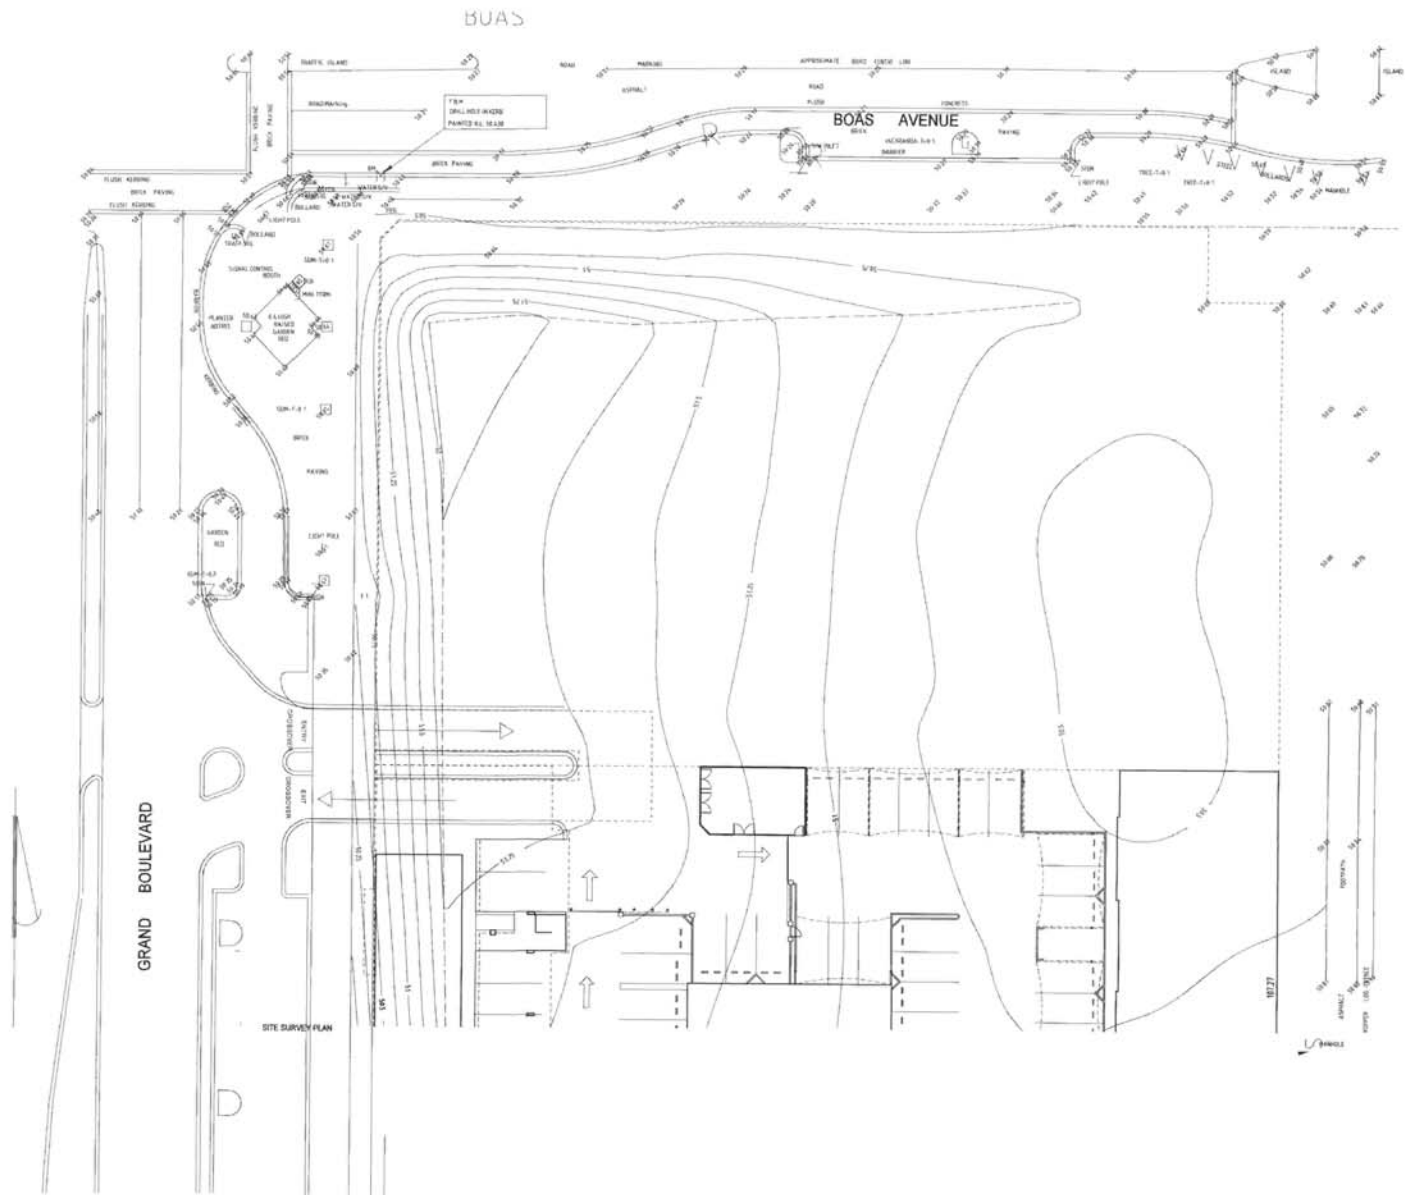

SK-01 SURVEY PLAN

DATE: JULY 2003
PROJECT No: P 0339
PLOT DATE: 21 OCT 2003

1 2 

CLIENT: AUSTRALAND HOLDINGS LTD
PROJECT: PROPOSED COMMERCIAL AND RESIDENTIAL DEVELOPMENT AT CNR GRAND BOULEVARD AND BOAS AVENUE, JOONDALUP, WESTERN AUSTRALIA



Cameron Chisholm & Nicol (WA) Pty Ltd
ACN 053 861 948 ABN 81 053 861 948
Level 1, 306 Murray Street, Perth,
Western Australia 6000
G.P.O. Box 1785, WA 6840
Telephone (08) 9332 1566
Facsimile (08) 9481 0854
Email ccn@cameronchisholm.com.au
Website www.ccnarchitects.biz



Cameron
Chisholm &
Nicol



Architecture Interiors
Urban Design Master Planning

Copyright Cameron Chisholm & Nicol (WA) Pty Ltd

BOAS

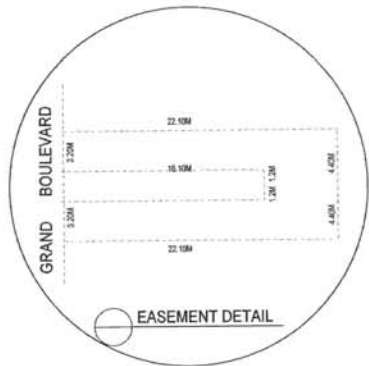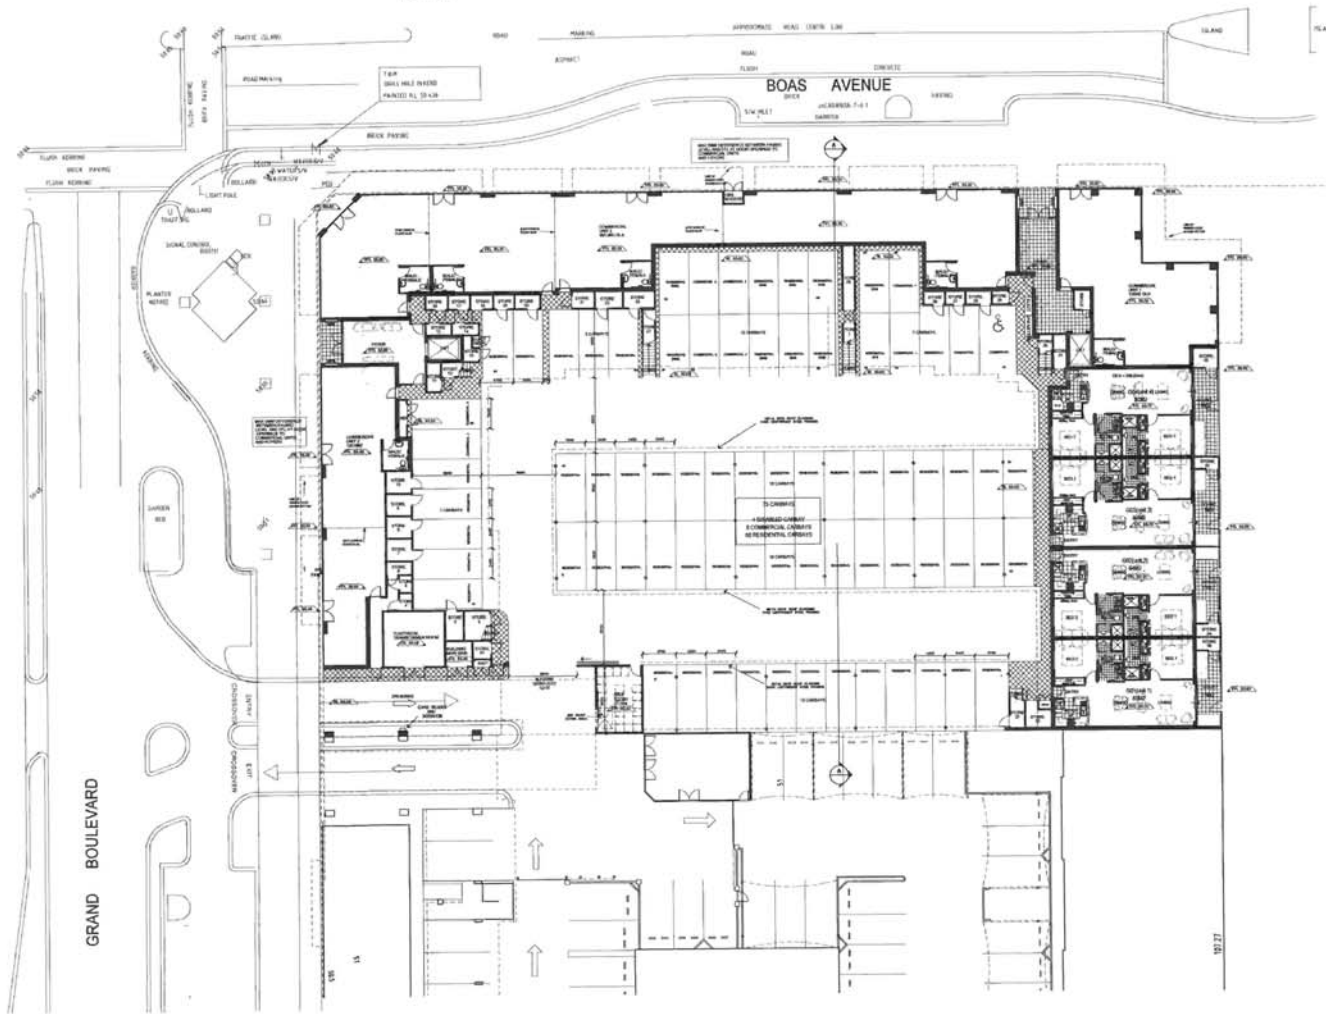

SK-02 SITE PLAN Rev D 23/10/03 ALTER LAYOUT

DATE: JULY 2003
PROJECT No: P 0339
PLOT DATE: 21 OCT 2003



CLIENT: AUSTRALAND HOLDINGS LTD
PROJECT: PROPOSED COMMERCIAL AND RESIDENTIAL DEVELOPMENT AT CNR GRAND BOULEVARD AND BOAS AVENUE, JOONDALUP, WESTERN AUSTRALIA




Cameron Chisholm & Nicol (WA) Pty Ltd
ACN 053 861 948 ABN 81 053 861 948
Level 1, 308 Murray Street, Perth
Western Australia 6000
G.P.O. Box 0185, W.A. 6840
Telephone (08) 9322 1566
Facsimile (08) 9481 0054
Email ccn@ccharchitects.biz
Website www.ccharchitects.biz

Cameron Chisholm & Nicol



Architecture Interior
Urban Design Master Planning

Copyright Cameron Chisholm & Nicol Pty Ltd

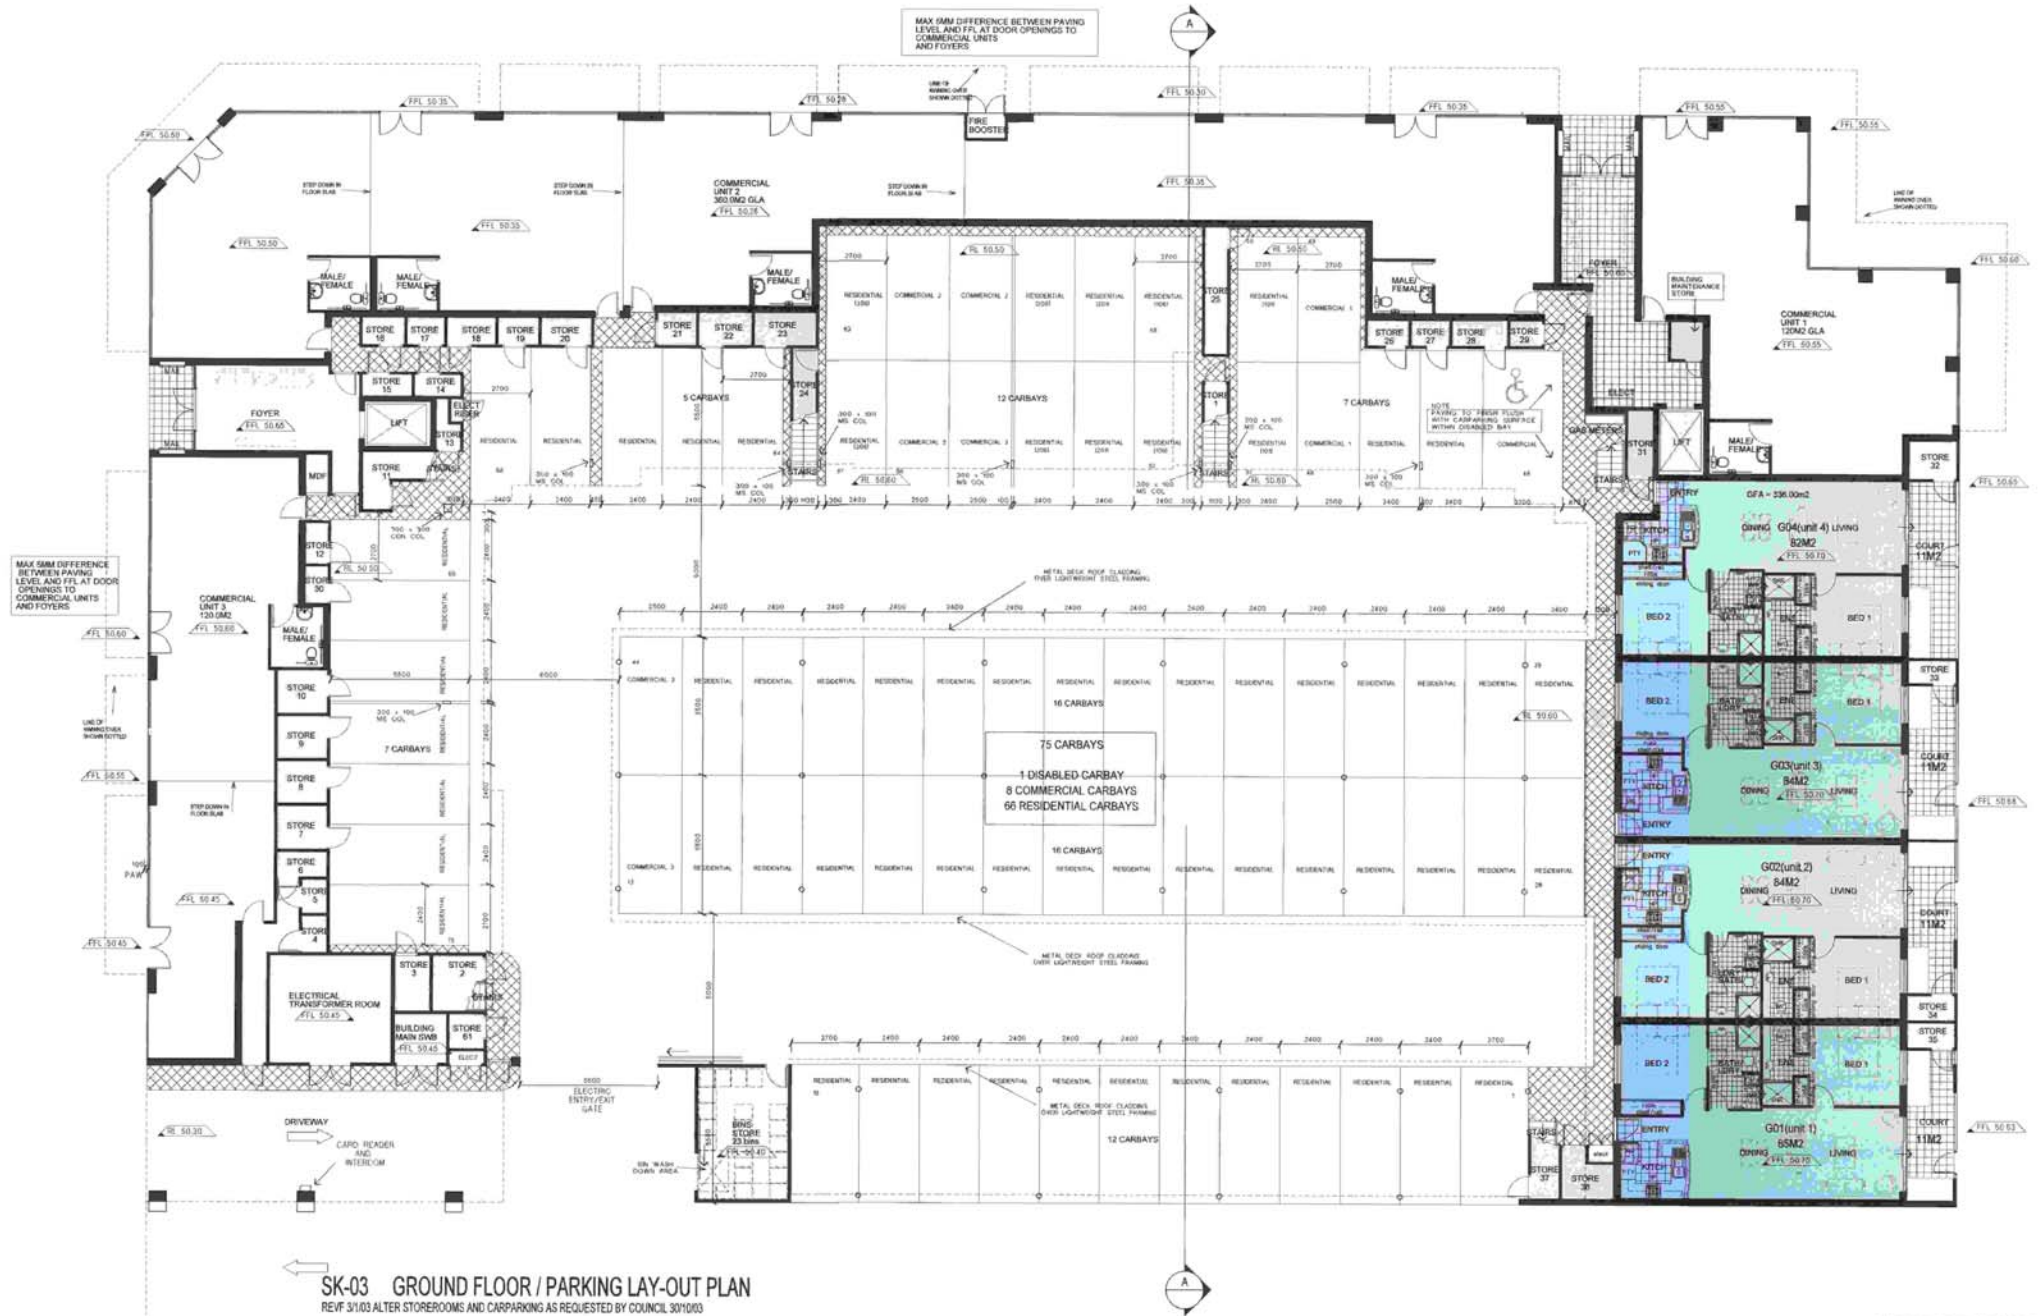

SK-03 GROUND FLOOR / PARKING LAY-OUT PLAN
REV 3/103 ALTER STOREROOMS AND CARPARKING AS REQUESTED BY COUNCIL 30/1003

DATE: JULY 2003
PROJECT No: P 0339
PLOT DATE: 21 OCT 2003

CLIENT: AUSTRALAND HOLDINGS LTD
PROJECT: PROPOSED COMMERCIAL AND RESIDENTIAL DEVELOPMENT AT CNR GRAND BOULEVARD AND BOAS AVENUE, JOONDALUP, WESTERN AUSTRALIA.

1:1000 0 1000 2000




Cameron Chisholm & Nicol (WA) Pty Ltd
ACN 053 861 948 ABN 81 053 861 948
Level 1, 305 Murray Street, Perth
Western Australia 6000
G.P.O. Box 0185 W.A. 6840
Telephone: (08) 9332 1566
Facsimile: (08) 9481 0854
Email: ccn@cameronchisholm.com.au
Website: www.cameronchisholm.com.au

Cameron Chisholm & Nicol



Architecture Interior
Urban Design Urban Planning

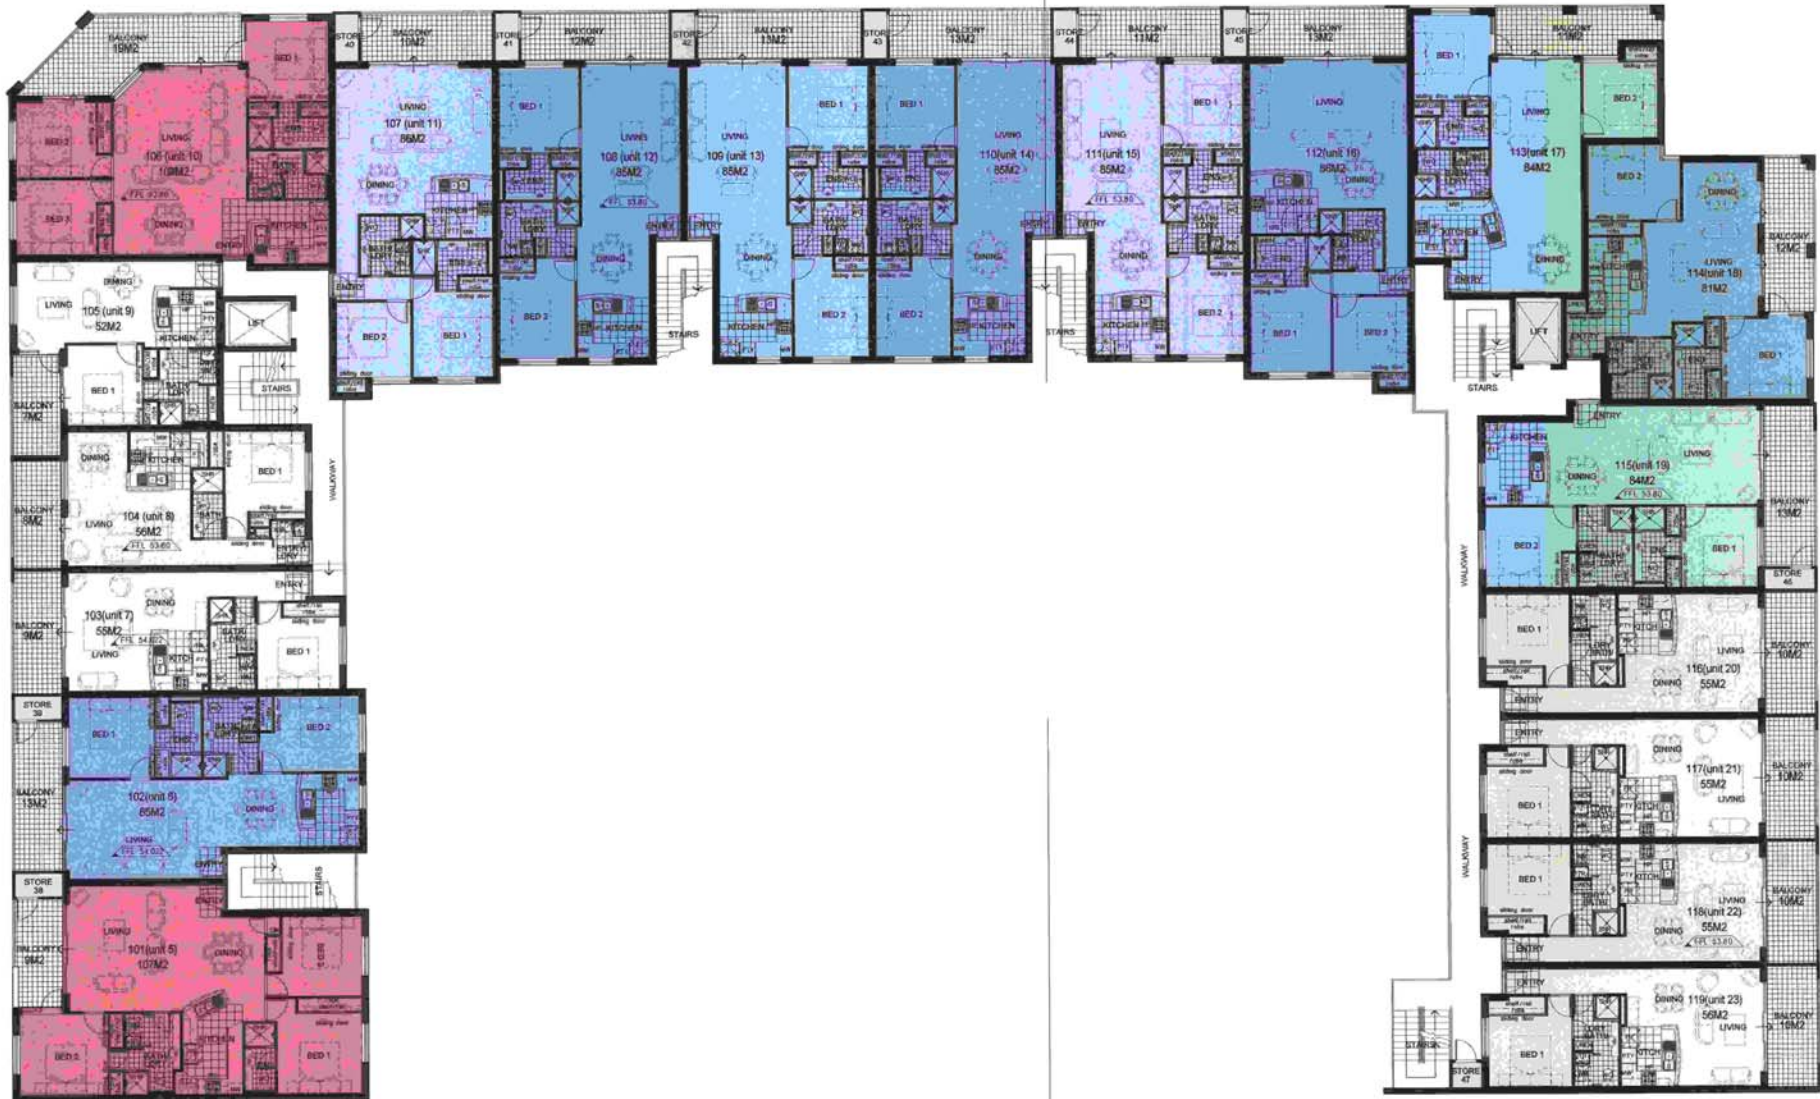

SK-04 FIRST FLOOR LAY-OUT PLAN
REV E 23/10/03 MIRROR STAIRS BETWEEN UNITS 12 AND 13

DATE: JULY 2003

PROJECT No: P 0339

PLOT DATE: 21 OCT 2003

1:100 (AS)

CLIENT: AUSTRALAND HOLDINGS LTD

PROJECT: PROPOSED COMMERCIAL AND RESIDENTIAL
DEVELOPMENT AT CNR GRAND BOULEVARD
AND BOAS AVENUE, JOONDALUP,
WESTERN AUSTRALIA



Cameron Chisholm & Nicol (WA) Pty Ltd
ACN 053 861 948 ABN 81 053 861 948
Level 1, 306 Murray Street, Perth
Western Australia 6000
GPO Box 0185, W.A. 6840
Telephone: (08) 9372 1868
Facsimile: (08) 9481 0854
Email: ccn@ccnarchitects.biz
Website: www.ccnarchitects.biz

Copyright Cameron Chisholm & Nicol Pty Ltd

Cameron
Chisholm &
Nicol



Architecture Interiors
Urban Design Master Planning



SK-05 SECOND FLOOR LAY-OUT PLAN
REV C 23/10/03 MIRROR STAIR BETWEEN UNITS 31 AND 32

DATE: JULY 2003
PROJECT No.: P 0339
PLOT DATE: 21 OCT 2003

CLIENT: AUSTRALAND HOLDINGS LTD
PROJECT: PROPOSED COMMERCIAL AND RESIDENTIAL
DEVELOPMENT AT CNR GRAND BOULEVARD
AND BOAS AVENUE, JOONDALUP,
WESTERN AUSTRALIA.

1:100 (AS)
100 000



Cameron Chisholm & Nicol (WA) Pty Ltd
ACN 053 861 948 ABN 81 053 861 948
Level 1, 306 Murray Street, Perth
Western Australia 6000
G.P.O. Box D185, W.A. 6840
Telephone: (08) 9322 1566
Facsimile: (08) 9481 0814
Email: ccn@cameronchisholm.com.au
Website: www.ccnarchitects.biz

© Copyright Cameron Chisholm & Nicol Pty Ltd
Cameron Chisholm & Nicol
CCN
Architects Interior
Urban Design Master Planning



SK-06 THIRD FLOOR LAY-OUT PLAN
REV C 23/10/03 MIRROR STAIR BETWEEN UNITS 50 AND 51

DATE: JULY 2003
PROJECT No: P 0339
PLOT DATE: 21 OCT 2003

CLINT: AUSTRALAND HOLDINGS LTD
PROJECT: PROPOSED COMMERCIAL AND RESIDENTIAL DEVELOPMENT AT CNR GRAND BOULEVARD AND BOAS AVENUE, JOONDALUP, WESTERN AUSTRALIA

100 M





Cameron Chisholm & Nicol (WA) Pty Ltd
ACN 053 841 748 ABN 81 053 841 748
Level 1 306 Murray Street Perth
Western Australia 6000
G.P.O. Box 0185, W.A. 6840
Telephone 081 9332 1666
Facsimile 081 9481 0854
Email ccr@cchcn.com.au
Website www.cchcn.com.au

Copyright Cameron Chisholm & Nicol Pty Ltd

Cameron Chisholm & Nicol



Architecture Interiors
Urban Design Master Planning

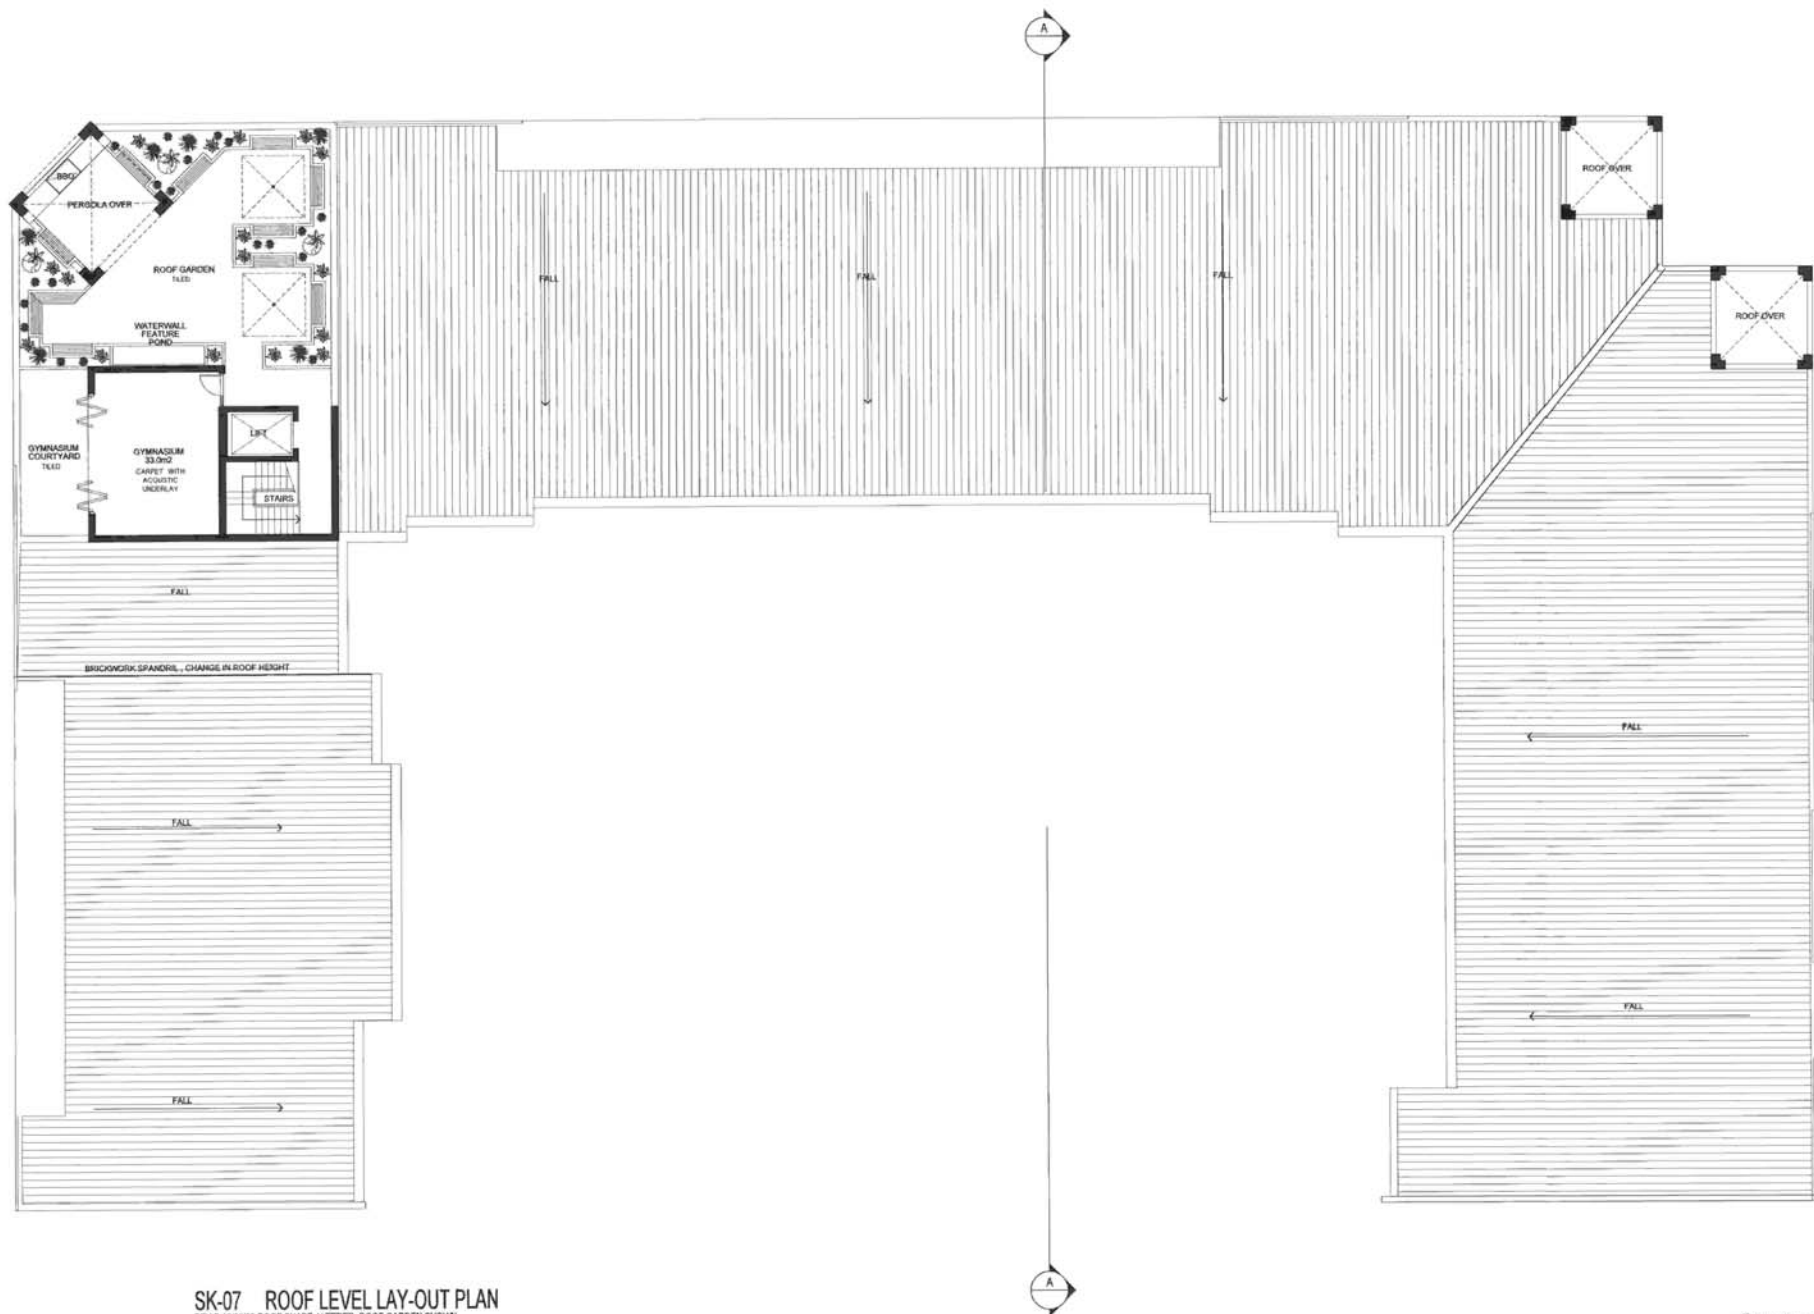

SK-07 ROOF LEVEL LAY-OUT PLAN
REV B 10/09/03 ROOF SHAPE ALTERED, ROOF GARDEN SHOWN

DATE: JULY 2003
PROJECT No: P 0339
PLOT DATE: 21 OCT 2003

1:100 SCALE

CLIENT: AUSTRALAND HOLDINGS LTD
PROJECT: PROPOSED COMMERCIAL AND RESIDENTIAL
DEVELOPMENT AT CNR GRAND BOULEVARD
AND BOAS AVENUE, JOONDALUP,
WESTERN AUSTRALIA



Cameron Chisholm & Nicol (WA) Pty Ltd
ACN 053 861 948 ABN 81 053 861 946
Level 1, 308 Murray Street, Perth
Western Australia 6000
G.P.O. Box 0185, W.A. 6840
Telephone: (08) 9322 1865
Facsimile: (08) 9481 0854
Email: CCN@CCNARCHITECTS.BIZ
Website: www.ccnarchitects.biz

**Cameron
Chisholm &
Nicol**



Architecture Interiors
Urban Design Master Planning

Copyright Cameron Chisholm & Nicol Pty Ltd



BOAS AVENUE ELEVATION (NORTH)



GRAND BOULEVARD ELEVATION (WEST)

SK-08 ELEVATIONS

REV A 23/10/03 ALTER WEST ELEVATION, INTRODUCE CURVED ARCH

DATE: JULY 2003
PROJECT No: P 0339
PLOT DATE: 21 OCT 2003

1" = 10' 0"

CLIENT: AUSTRALAND HOLDINGS LTD
PROJECT: PROPOSED COMMERCIAL AND RESIDENTIAL DEVELOPMENT AT CNR GRAND BOULEVARD AND BOAS AVENUE, JOONDALUP, WESTERN AUSTRALIA.



Cameron Chisholm & Nicol (WA) Pty Ltd
ACN 053 861 948 ABN 81 053 861 948
Level 1, 306 Murray Street, Perth
Western Australia 6000
G.P.O. Box 1785, W.A. 6840
Telephone: (08) 9322 1586
Facsimile: (08) 9487 9804
Email: cch@cchitects.biz
Website: www.cchitects.biz

Cameron Chisholm & Nicol
Architecture Interiors
Urban Design Master Planning

Copyright Cameron Chisholm & Nicol 2003 Pty Ltd



SK -09 ELEVATIONS

CLIENT: AUSTRALAND HOLDINGS LTD
PROJECT: PROPOSED COMMERCIAL AND RESIDENTIAL
DEVELOPMENT AT CNR GRAND BOULEVARD
AND BOAS AVENUE, JOONDALUP,
WESTERN AUSTRALIA

Cameron Chisholm & Nicol (WA) Pty Ltd
ACN 053 861 948 ABN 81 053 861 948
Level 1, 306 Murray Street, Perth
Western Australia 6000
G.P.O. Box D185, W.A. 6840
Telephone (08) 9322 1566
Facsimile (08) 9481 6854
Email con@conarchitects.biz
Website www.conarchitects.biz


48 Cameron
Chisholm &
Nicol

Architecture: Interior
Urban Design, Master Planning



BOAS AVENUE ELEVATION (NORTH)



GRAND BOULEVARD ELEVATION (WEST)

SK-12 INDICATIVE ELEVATION FINISHES

DATE: JULY 2003
PROJECT No: P-0336
PLOT DATE: 21 OCT 2003

1:100 1:500

CLIENT: AUSTRALAND HOLDINGS LTD
PROJECT: PROPOSED COMMERCIAL AND RESIDENTIAL DEVELOPMENT AT CNR GRAND BOULEVARD AND BOAS AVENUE, JOONDALUP, WESTERN AUSTRALIA



Cameron Chisholm & Nicol (WA) Pty Ltd
ACN 053 861 948 ABN 81 053 861 948
Level 1 356, Murray Street, Perth
Western Australia 6000
GPO Box 5183 WA 6840
Telephone: (08) 9432 1464
Facsimile: (08) 9481 0514
Email: ccn@cameronchisholm.com.au
Website: www.ccn.com.au

© Copyright Cameron Chisholm & Nicol Pty Ltd

Cameron
Chisholm &
Nicol



Architectural Services
Urban Design Master Planning