





Lot 161 - 25 Longreef Place, HILLARYS





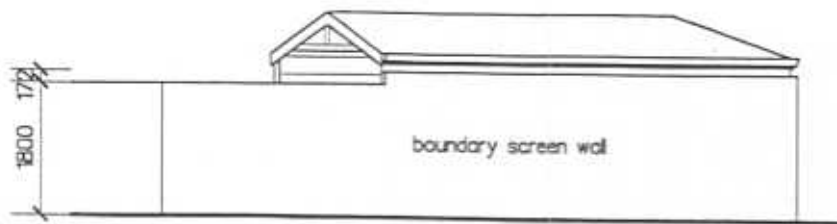

north elevation to long reef place

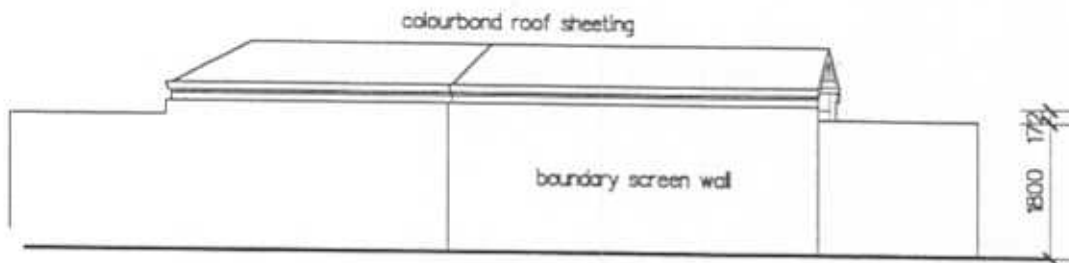

west elevation to founders lane

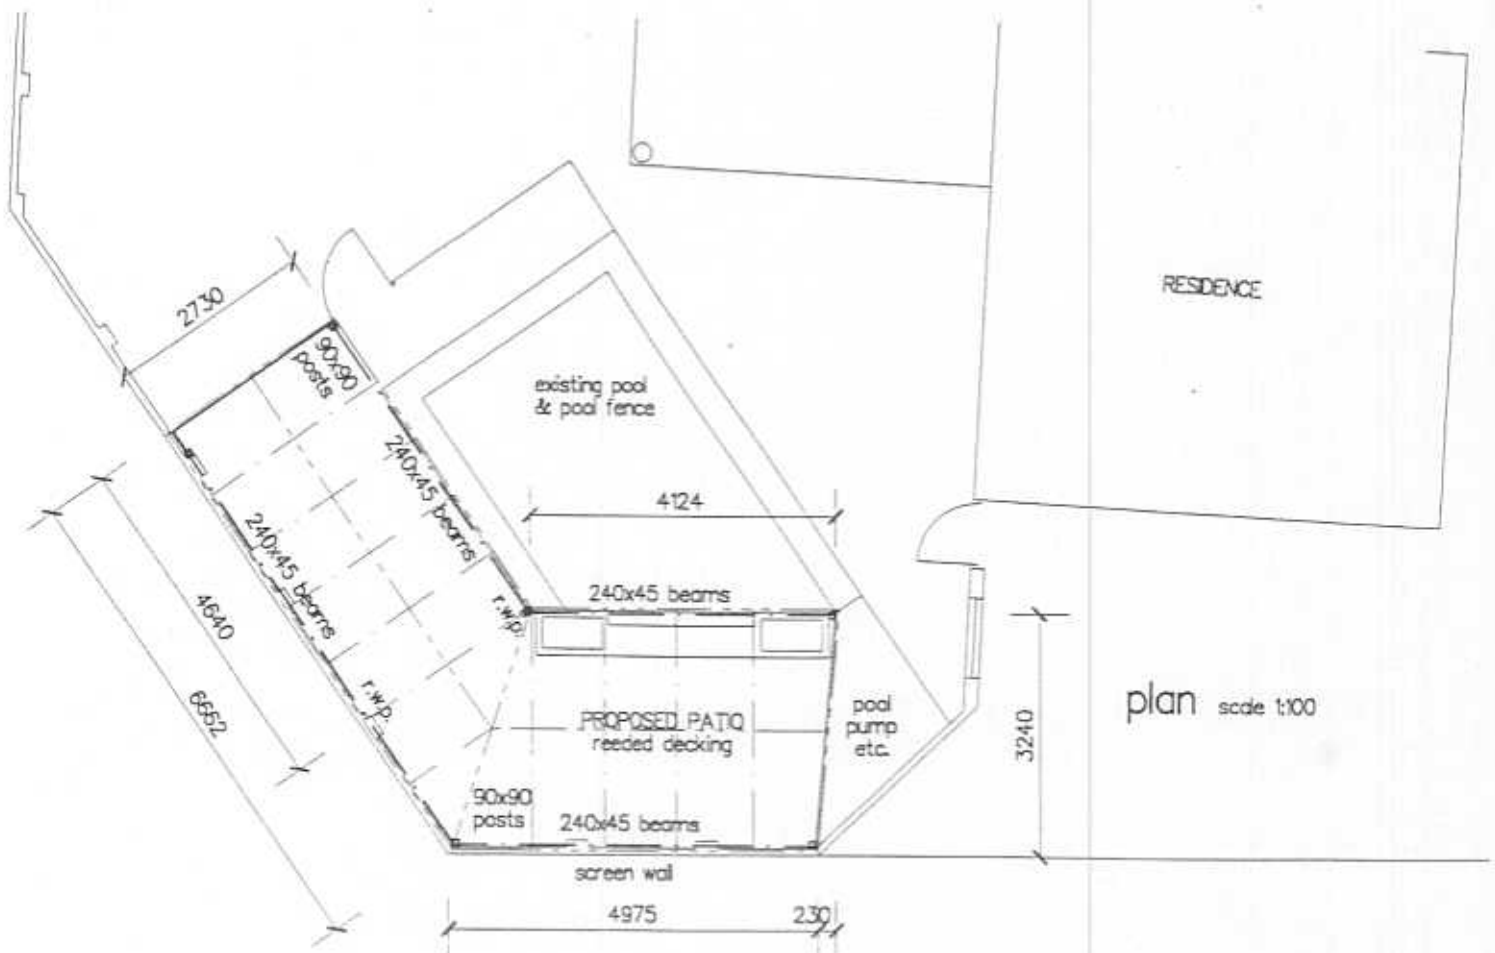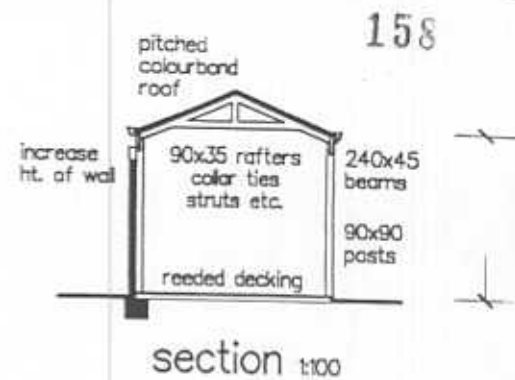

PROPOSED PATIO ON LOT 161
FOUNDERS LANE — HILLARYS
FOR : Mr & Mrs JAMES

DRAWN: a.c.k.
DATE: Aug. 2003
SCALE: 1:100




Carine Homes
Distinctively Yours
Phone 9447 9447

23 Cervantes Place

Mob: 0415 924 747
Fax: 9448 8366

81711 001
BALDWIN, WA 14
PA 312 494
PA 312 494

