




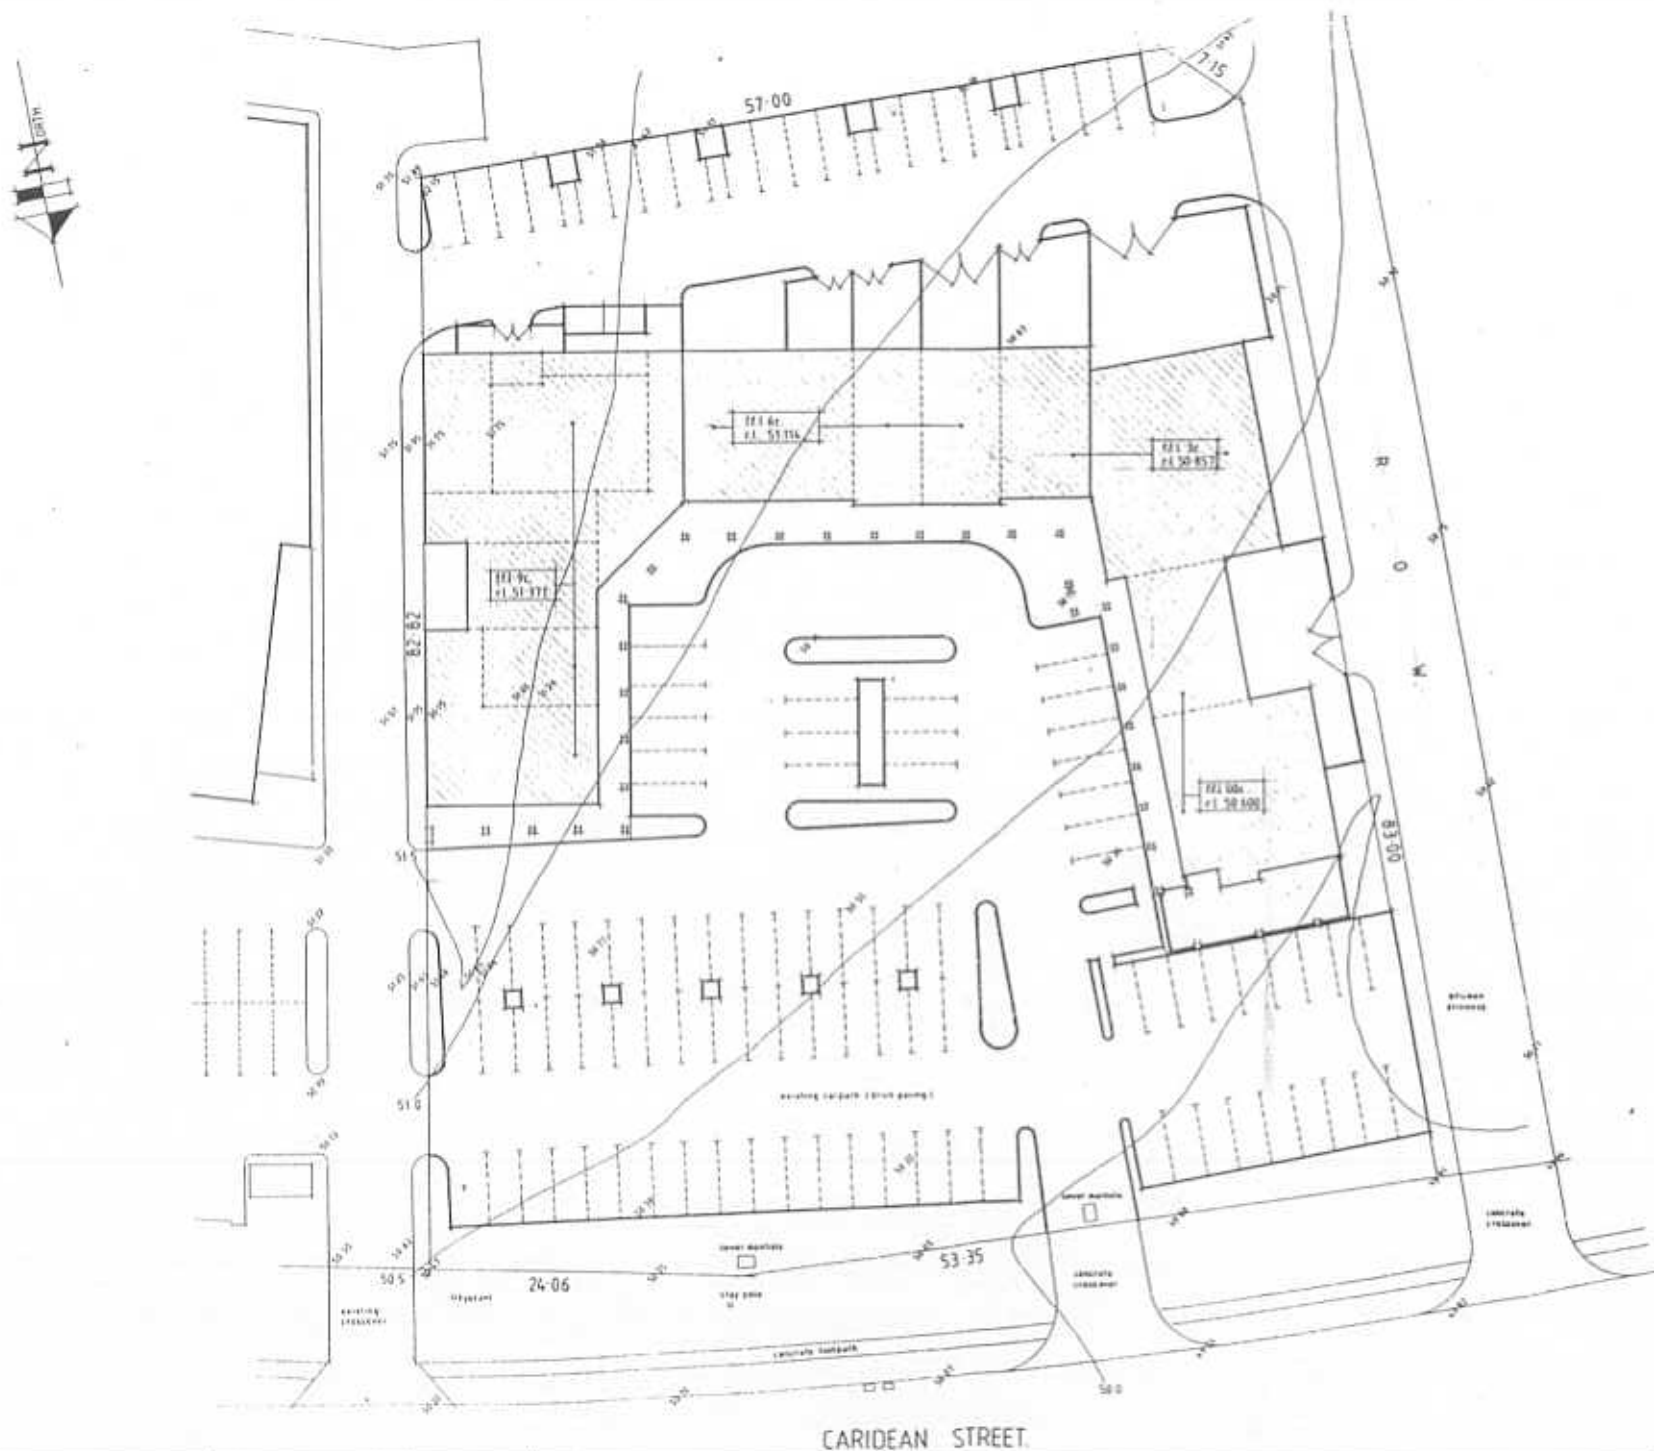


existing site plan.
scale 1/200

129

PETER


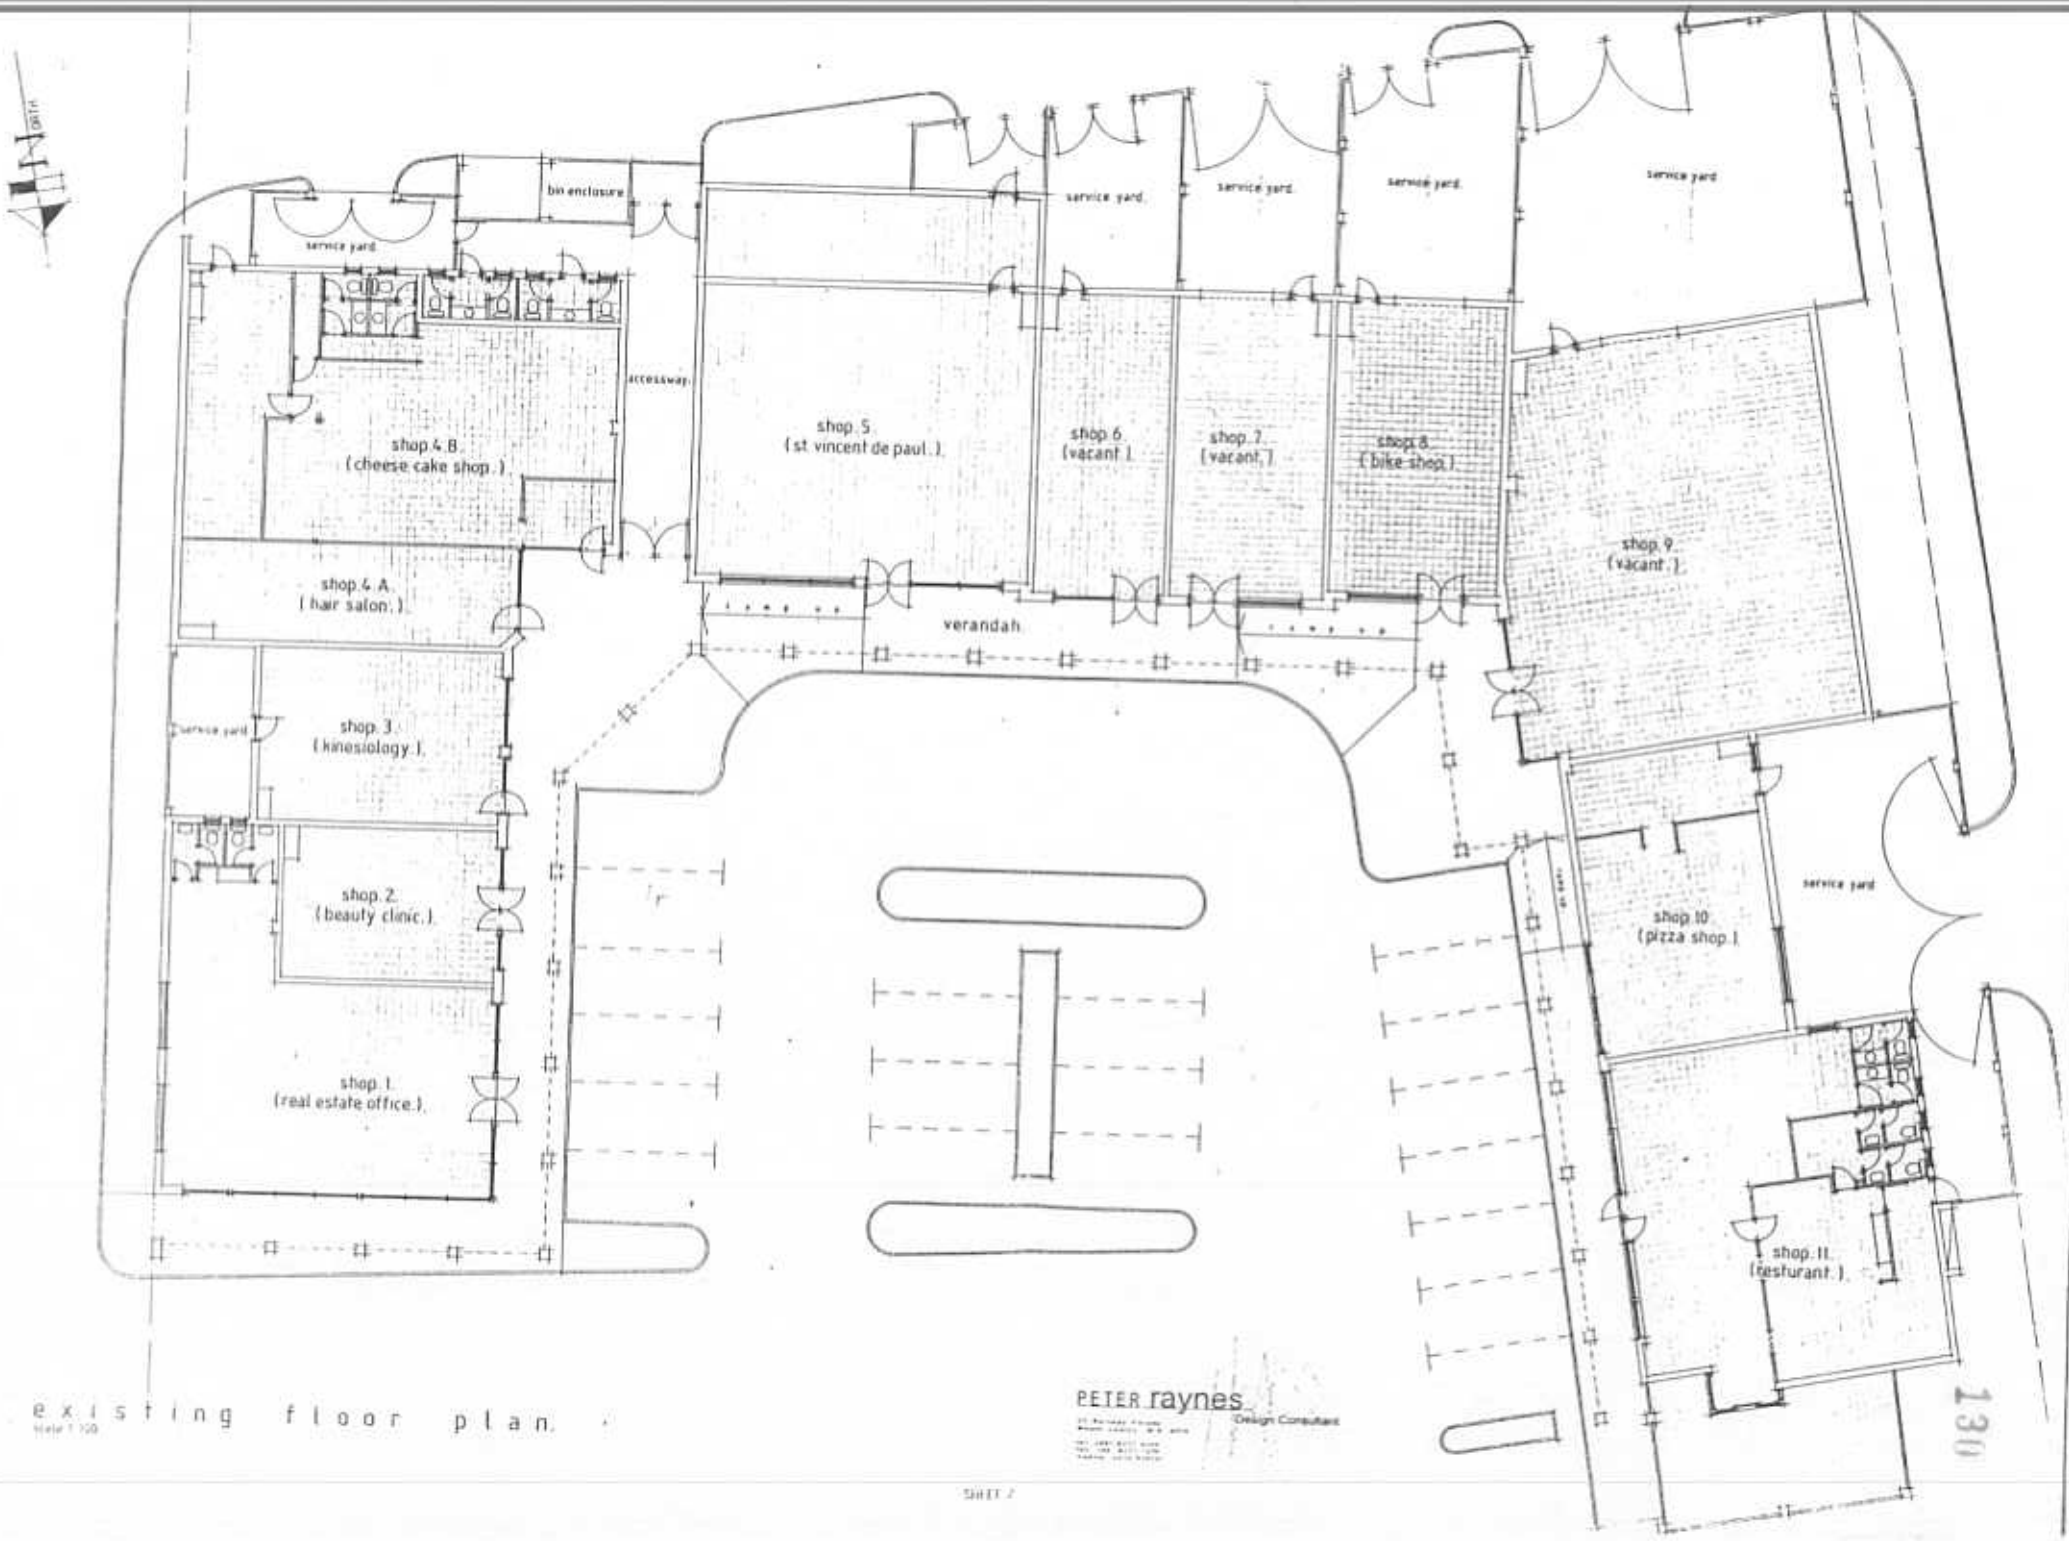

existing floor plan



PETER raynes

Design Consultant



existing north elevation.

scale 1/100

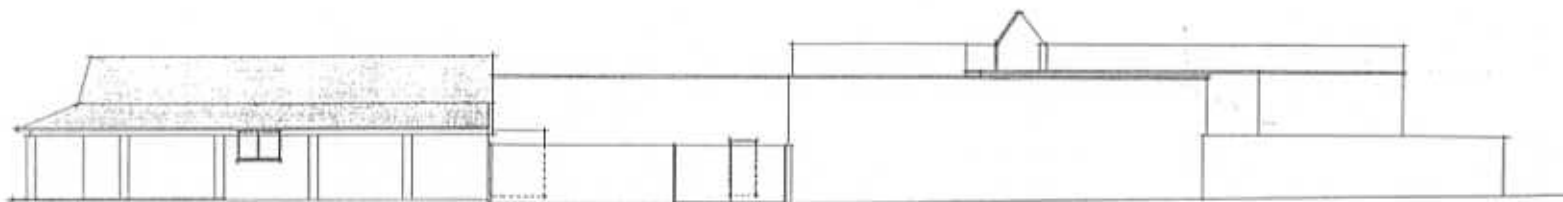

existing west elevation.

scale 1/100



existing south elevation.

scale 1/100



existing east elevation.


scale 1/100


131

PETER raynes

Design Consultant

SHEET 1

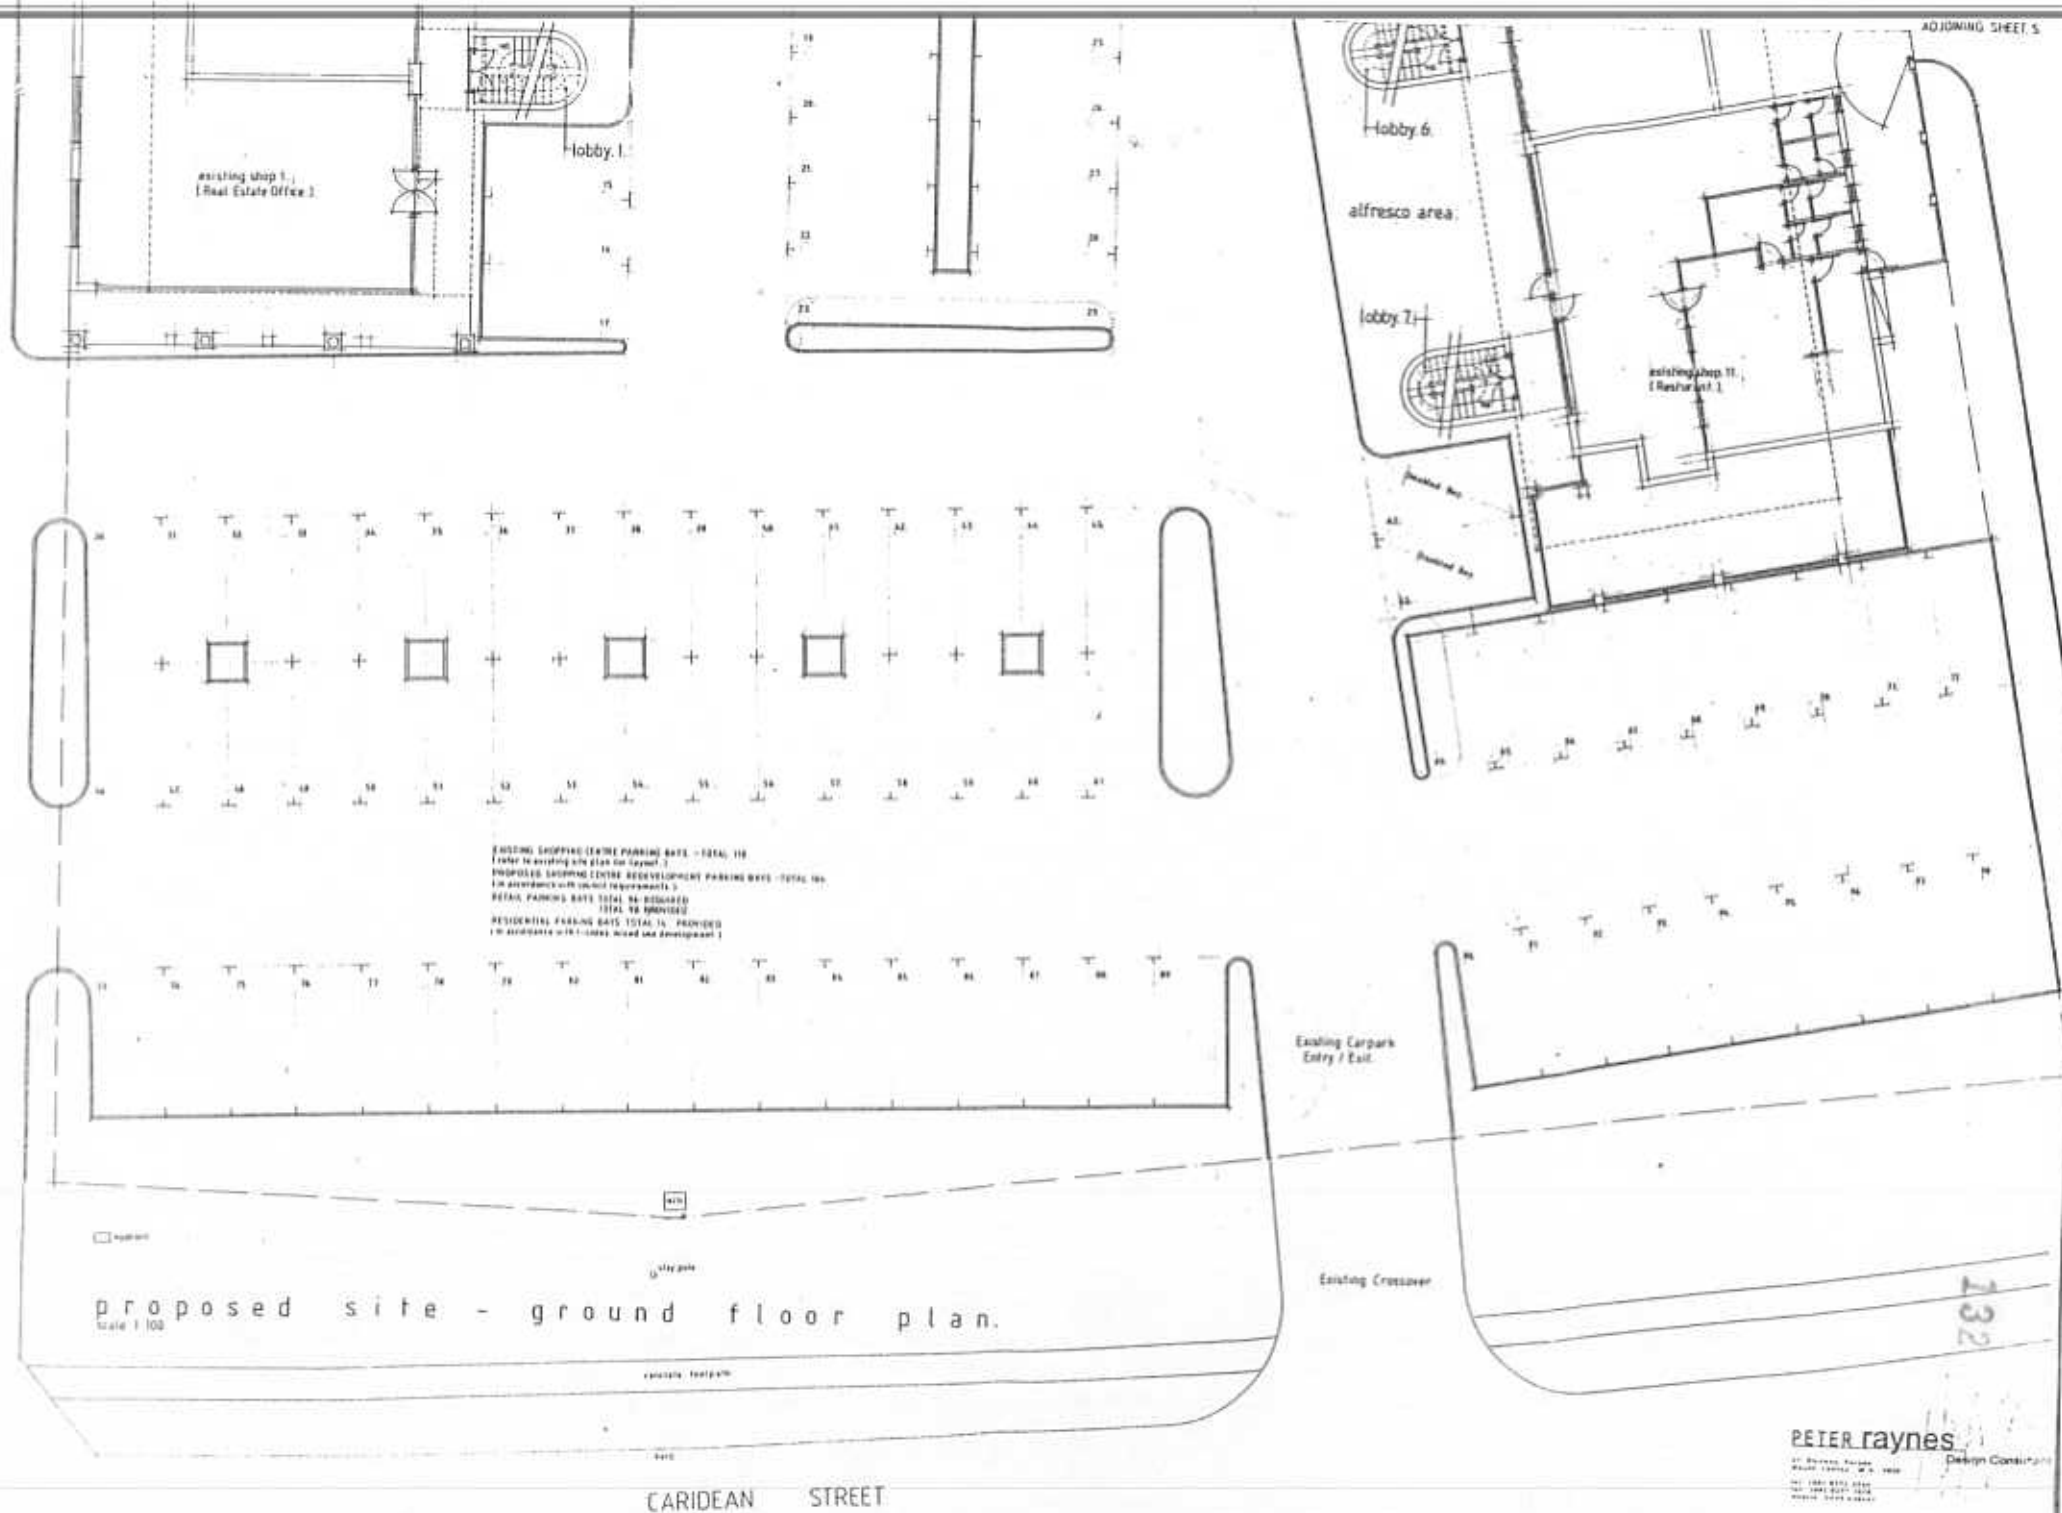

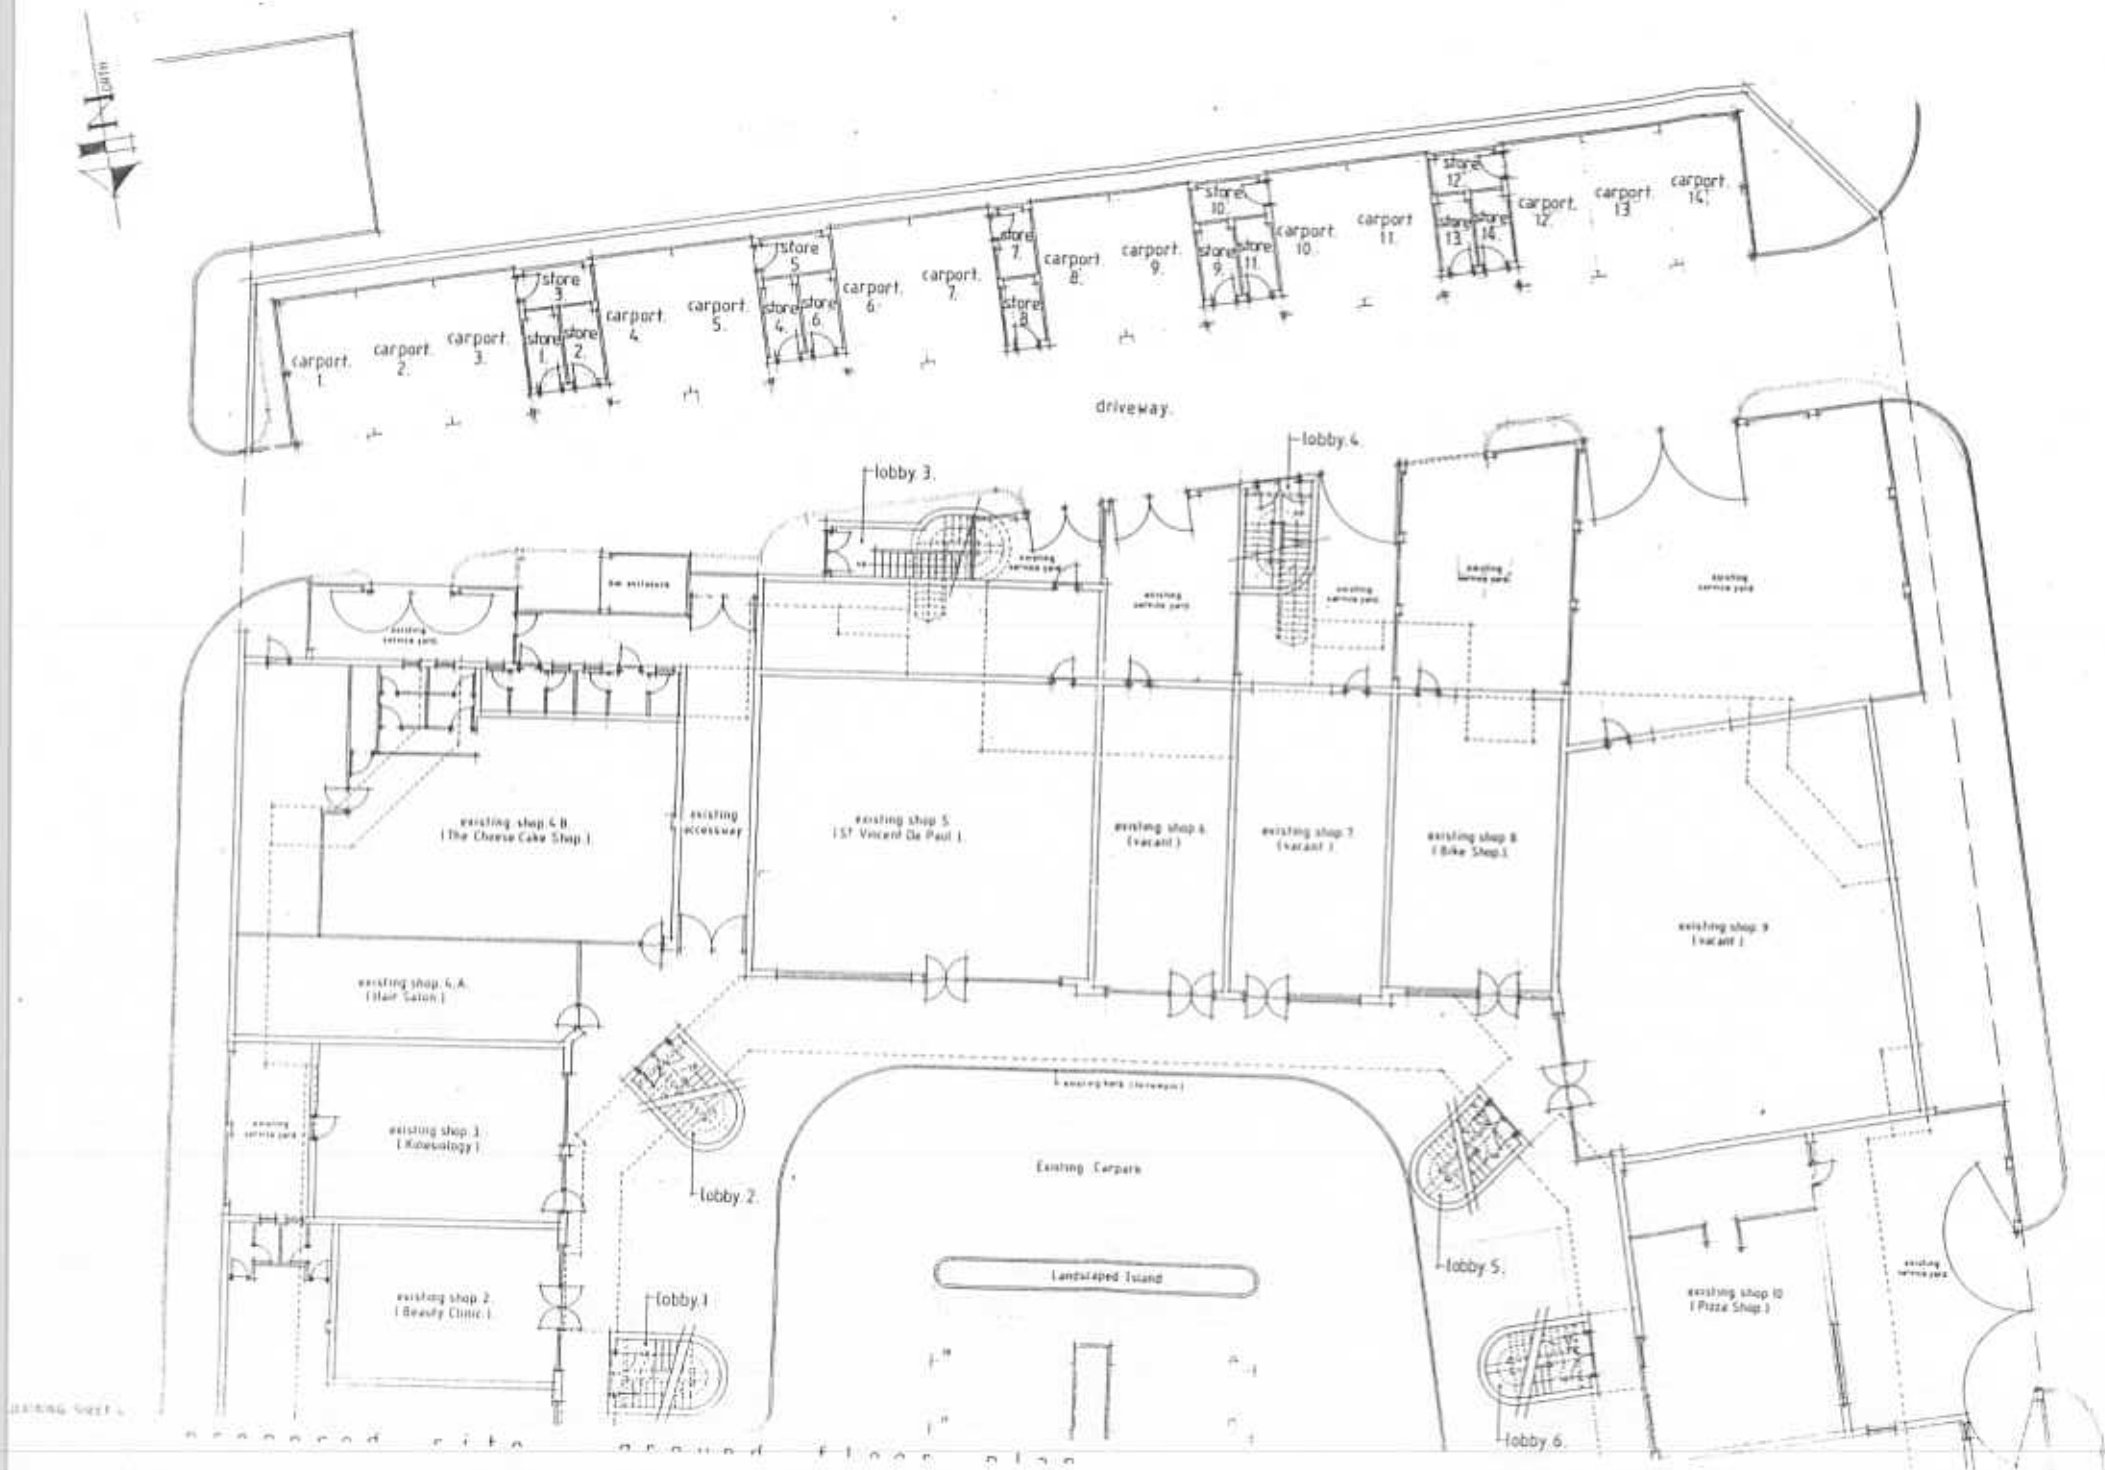



PETER raynes
Design Consultants



proposed north elevation.
scale 1/320



proposed west elevation.
scale 1/320



proposed south elevation.
scale 1/320



proposed east elevation



proposed east elevation - section



proposed west elevation - section

Schedule of Finishes

[illegible]