





LOCATION PLAN

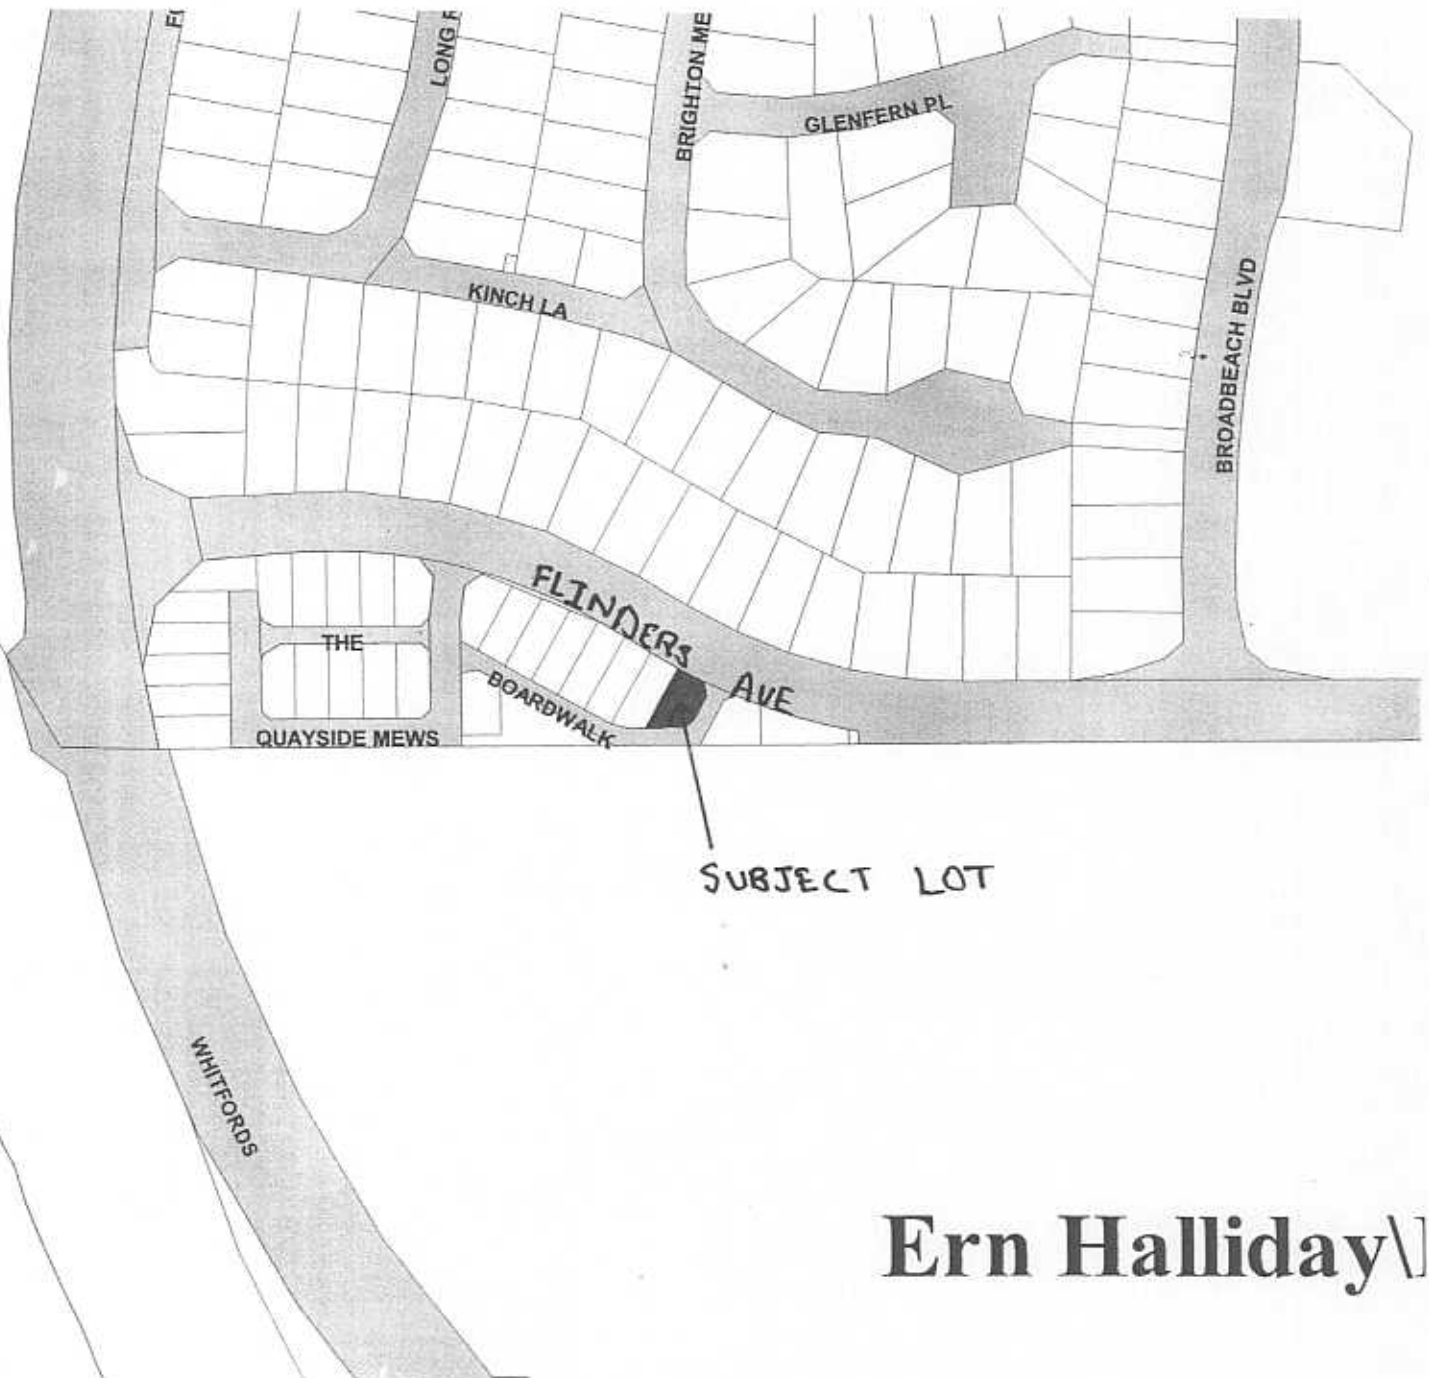

Ern Halliday\]


ROUGH TARGET JOINTS
HALF BOND.

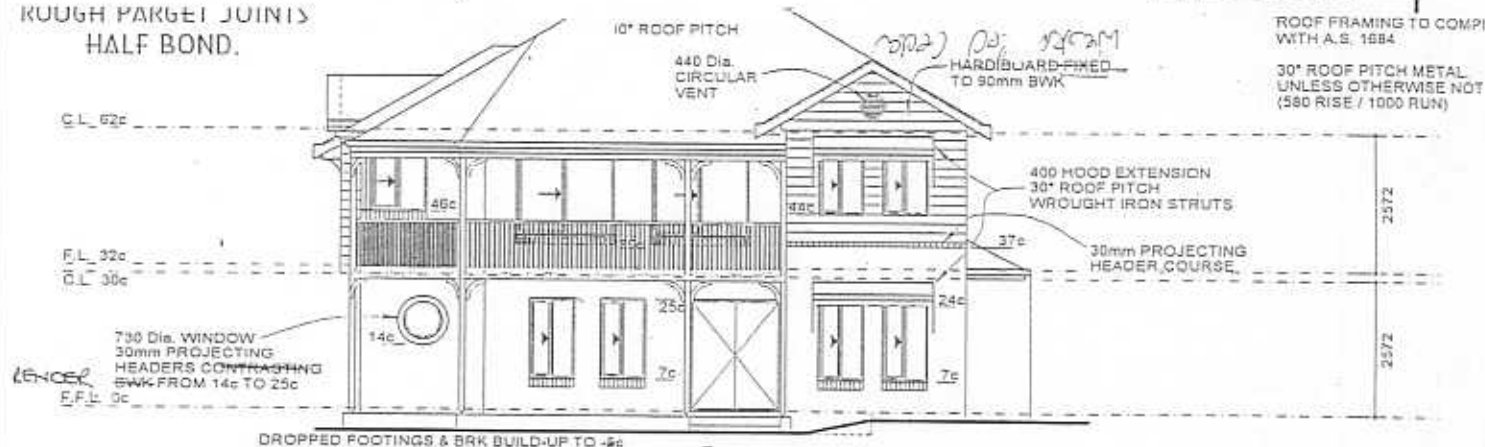

FLINDERS STREET ELEVATION



REAR ELEVATION.

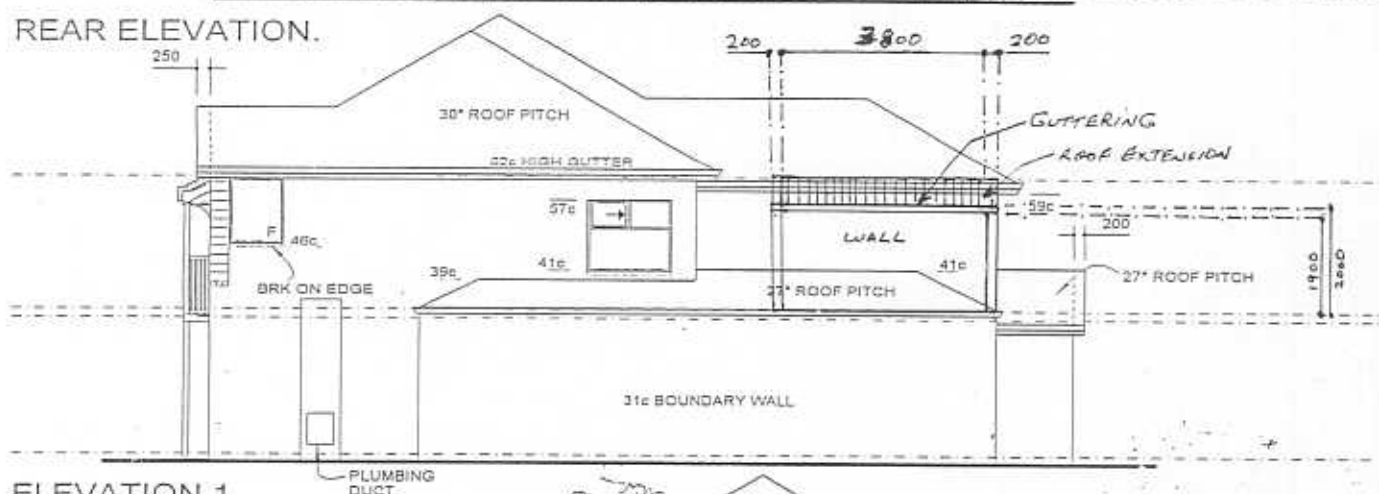

ELEVATION 1.



ELEVATION 2.



DALE
ALCOCK
HOMES

Complete Homes.

A.C.N. 008 217 867

PROPOSED RESIDENCE TO BE ERECTED ON -
LOT 26 THE BOARDWALK /
FLINDERS AVE HILLARYS
FOR -

MR W.R. & MRS A. QUINN SCHOFIELD

AMENDMENT

1/10/99 VO CS

DRAWN - ICD

DATE - 28.7.99

SCALE - 1:100

SHEET 3 OF 7 DRGS

JOB No. 12152




Specialized
Construction

SPECIAL

30c CEILINGS

UNLESS OTHERWISE
NOTED

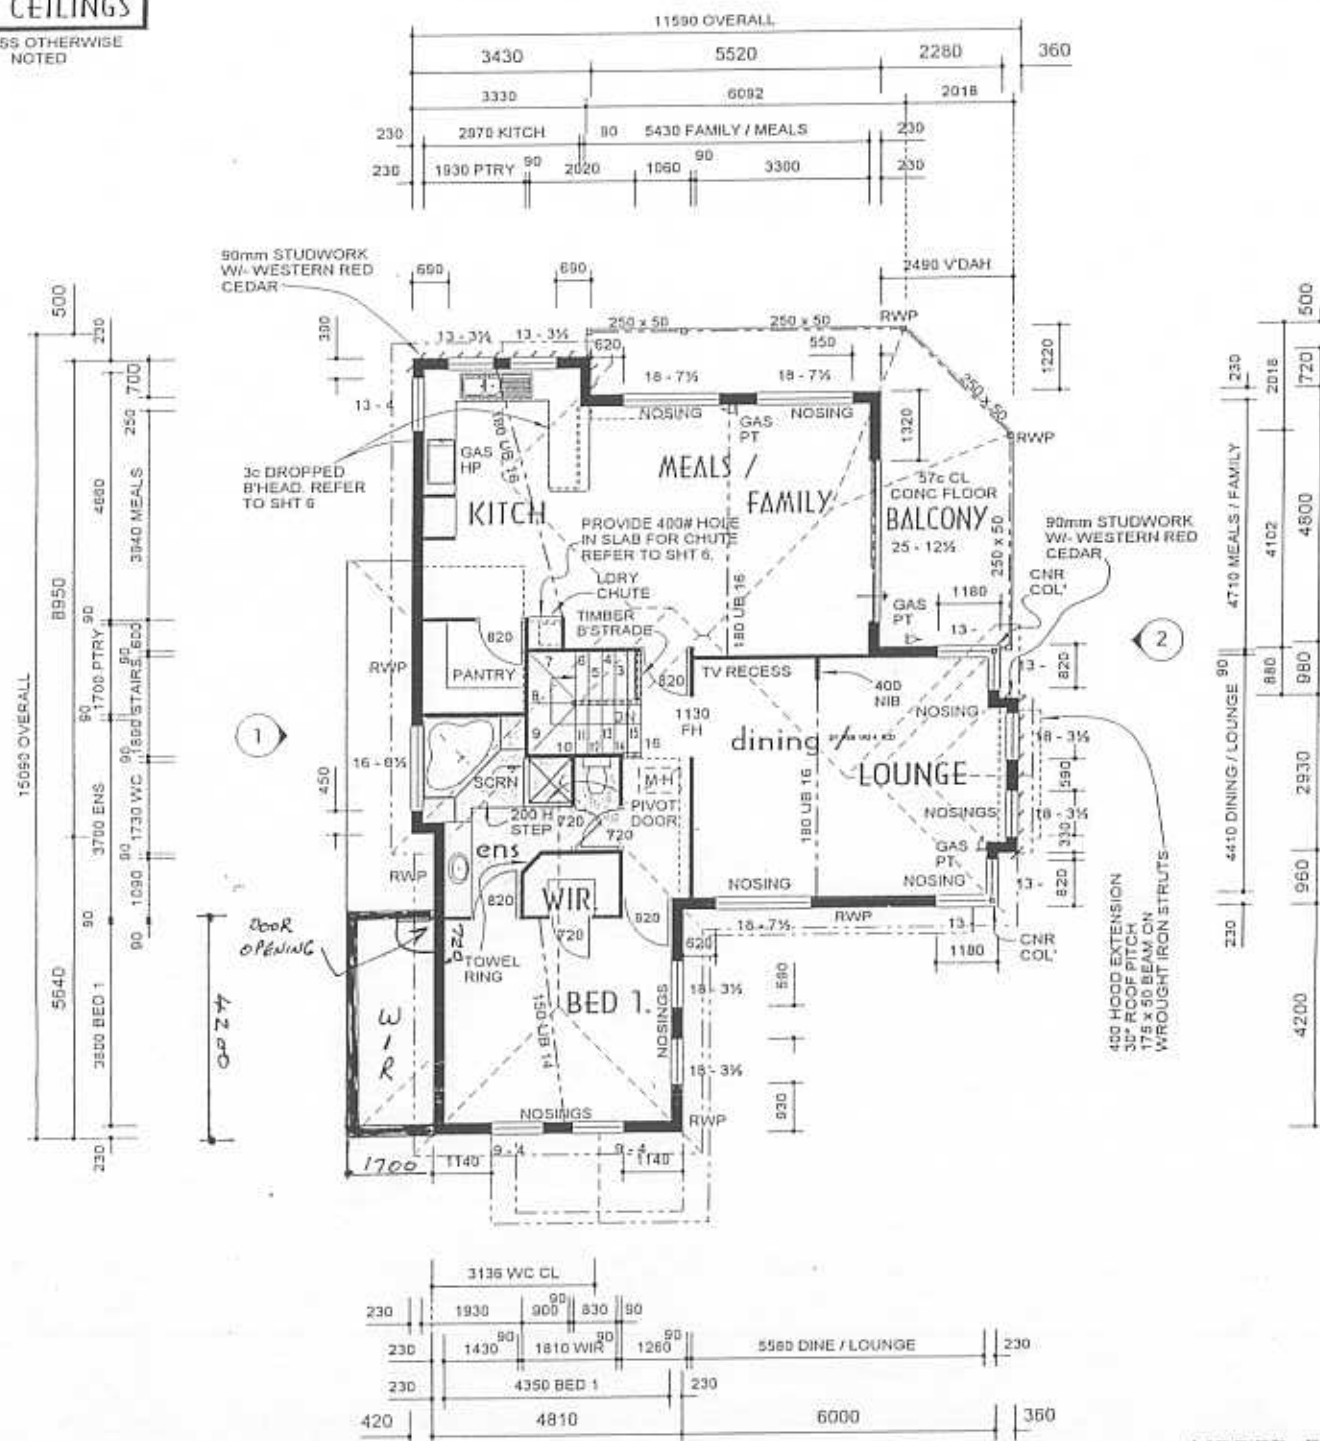

UPPER FLOOR
SPECIAL


LOT 26

SOIL DESCRIPTION

Sandy
Medium Grass Cover

SUPERVISOR NOTE

SHEET 7 OF 7 DRGS
28.7.99 CONTRACT ICD

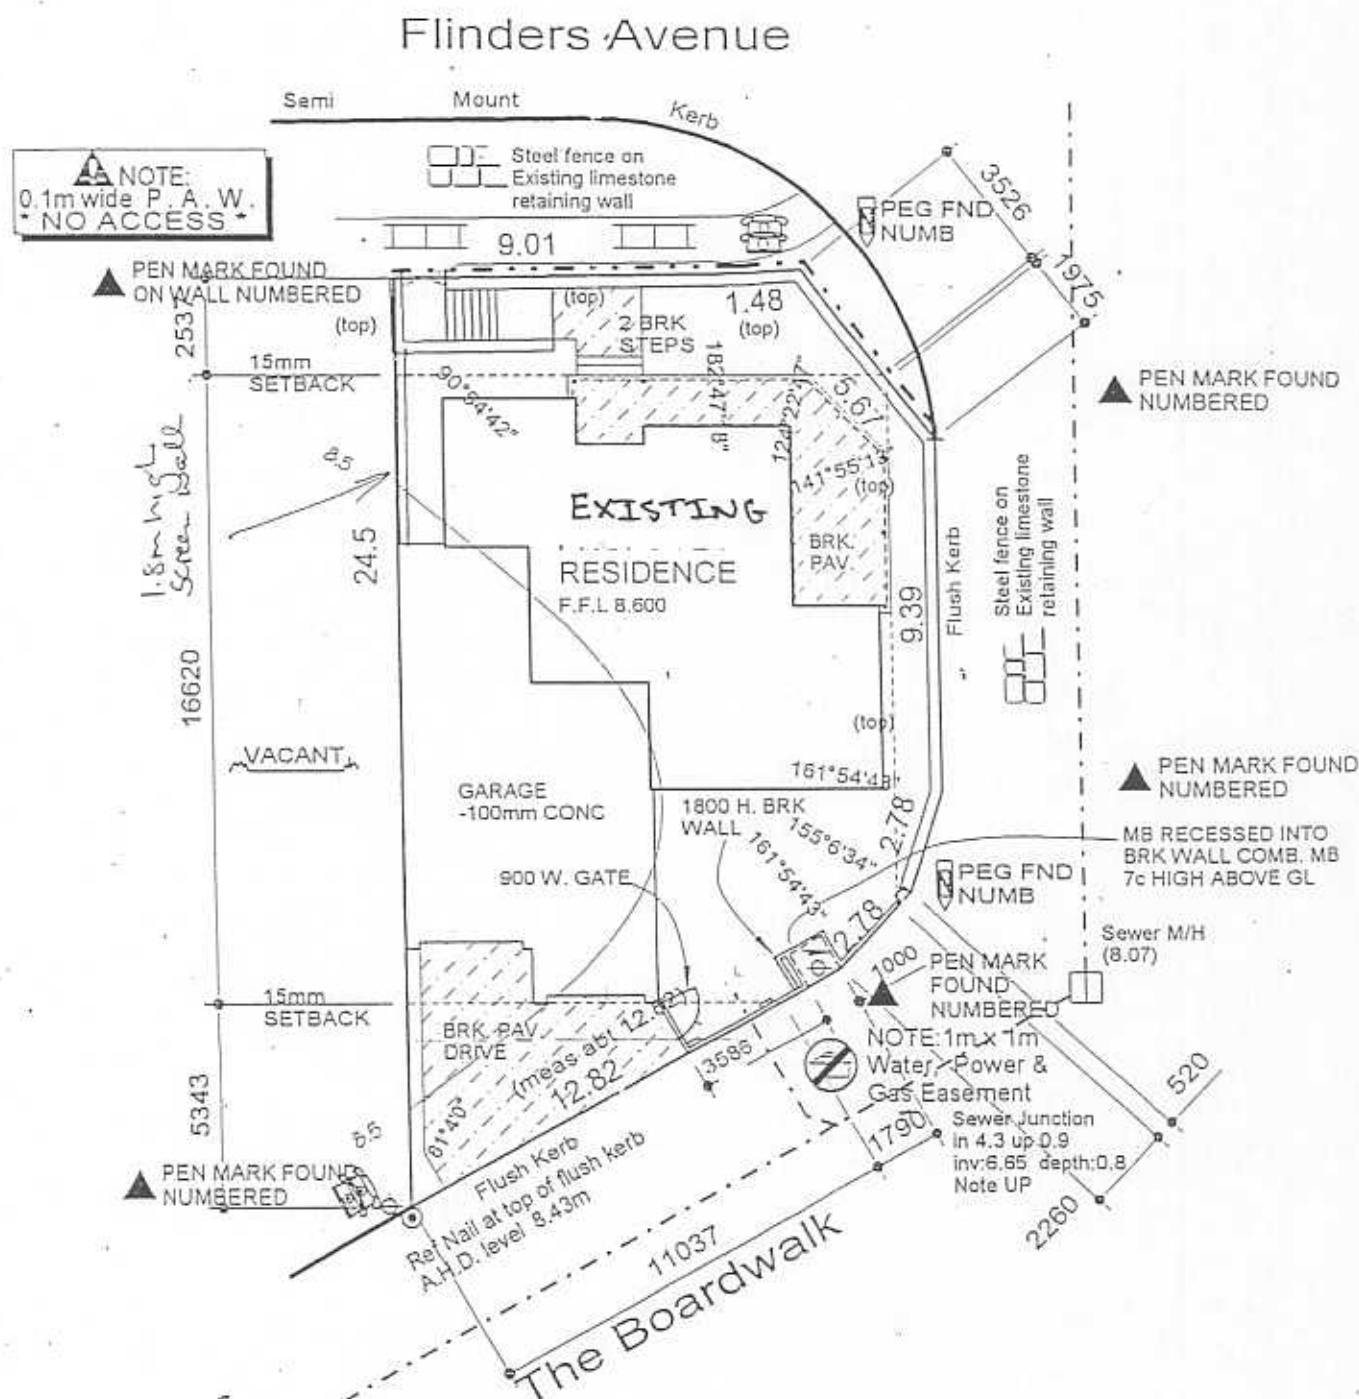


CLIENT NOTE

F.F. SHOWN ON PLAN
MAY VARY TO WITHIN
1.00mm EITHER WAY



SITE LOCATION PLAN


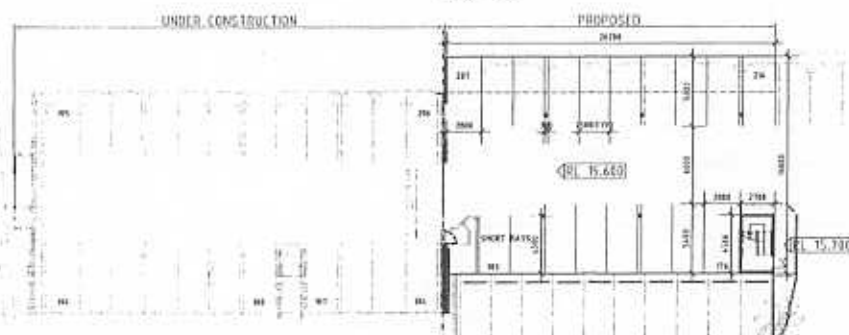











