









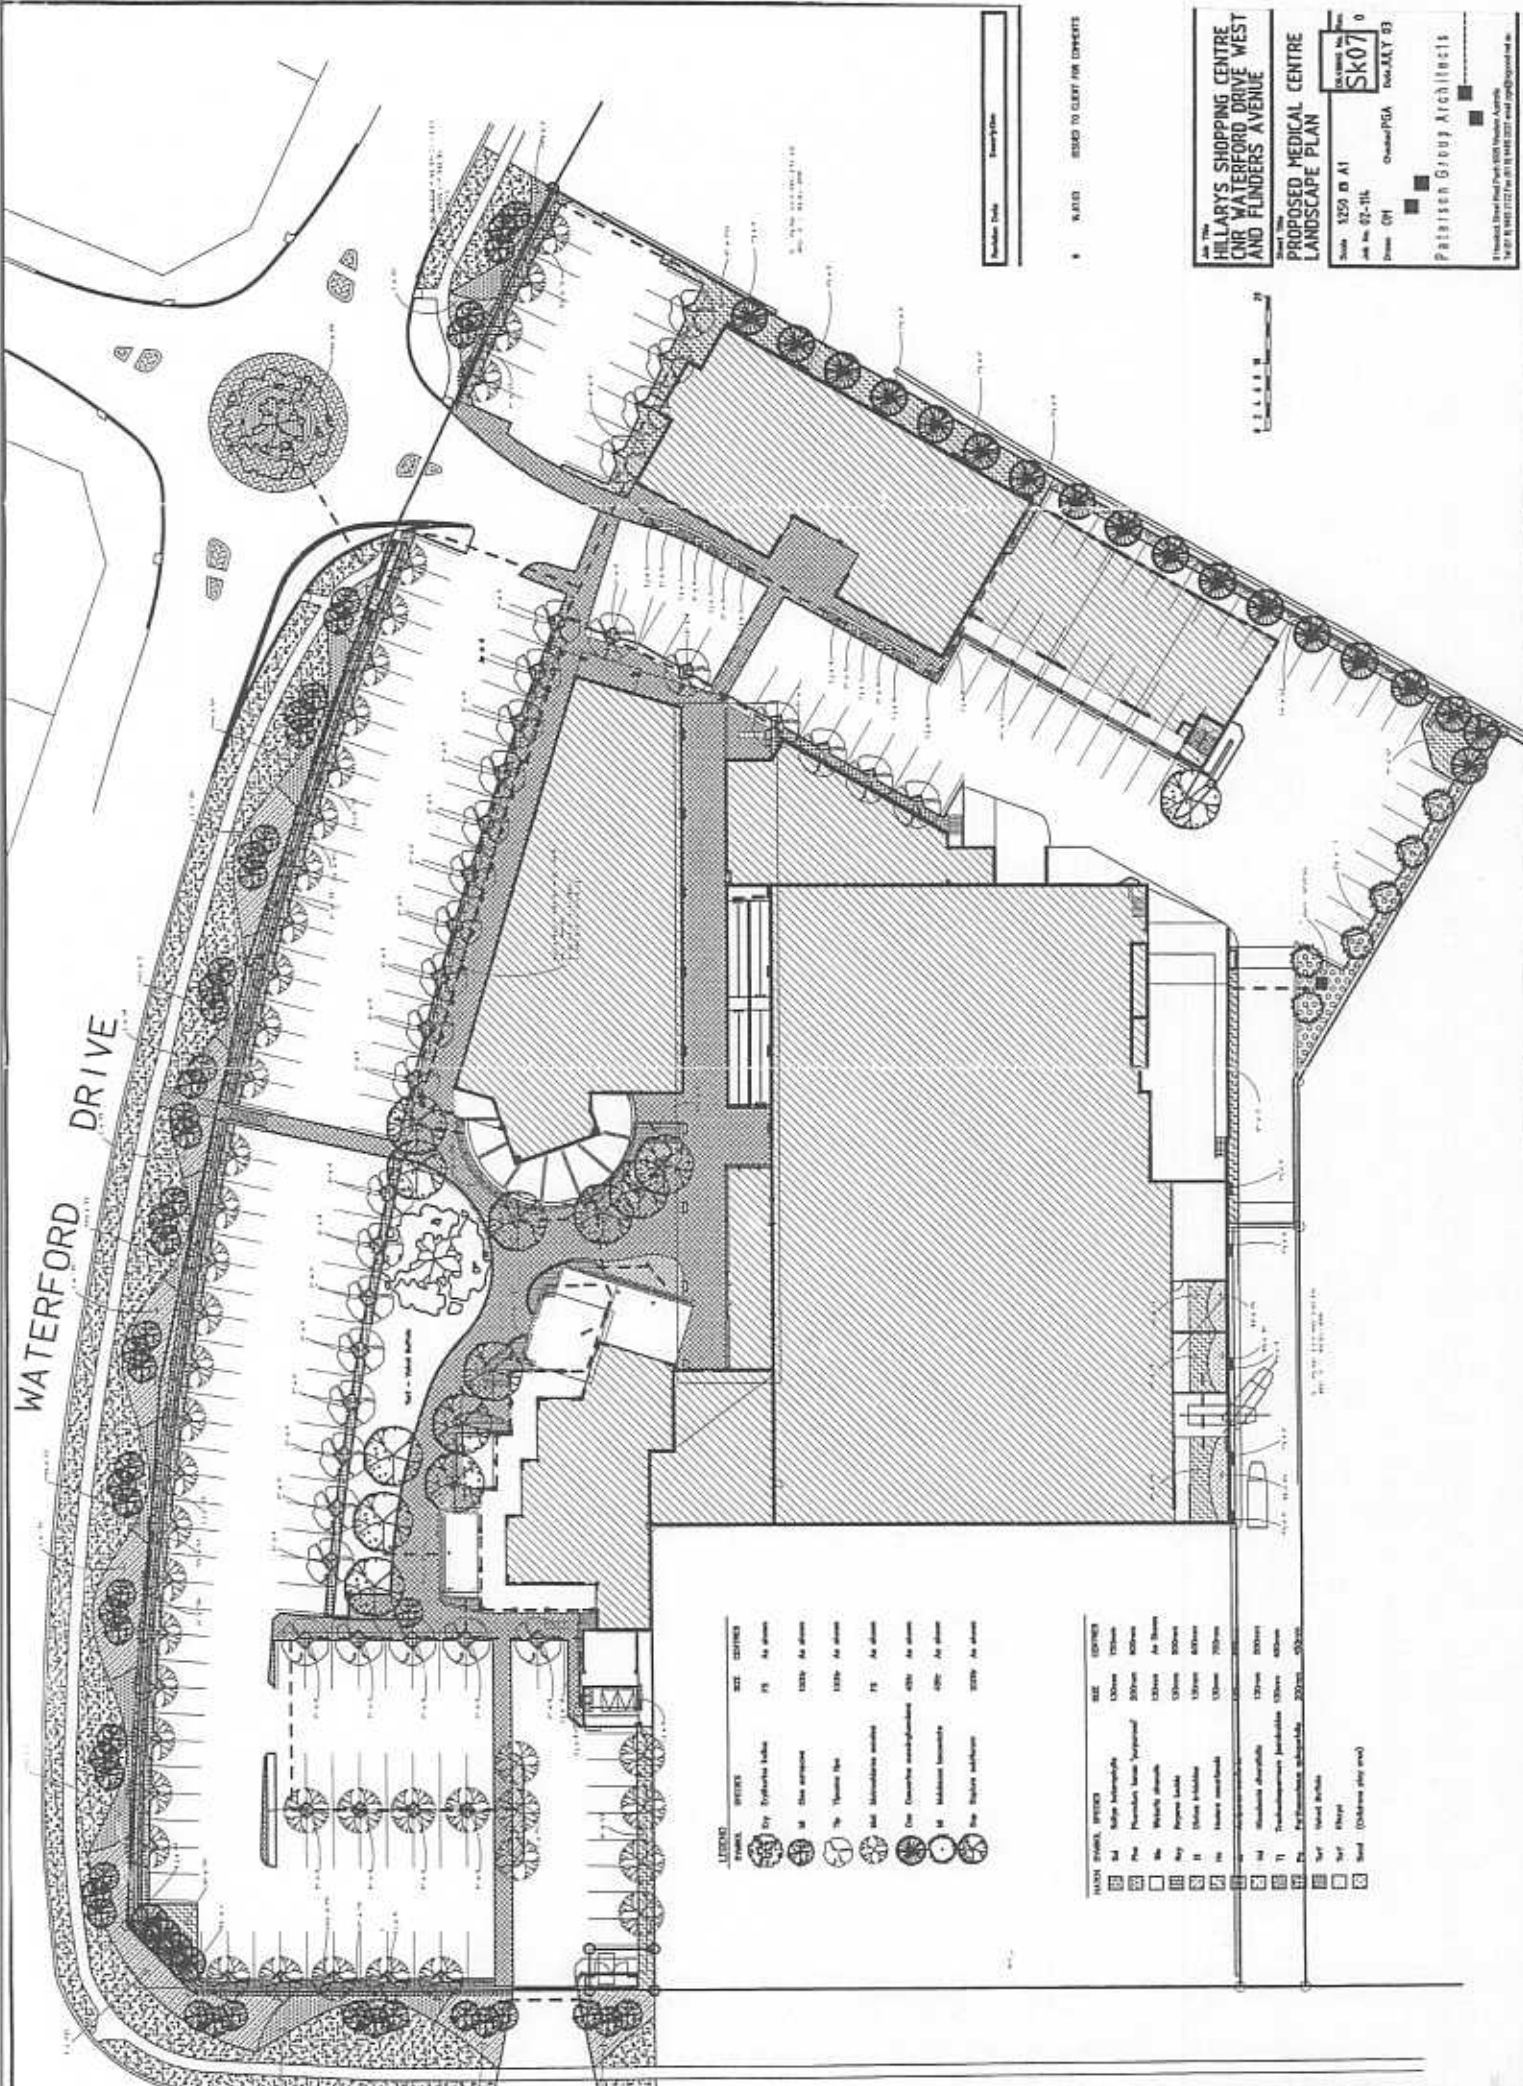


ISSUED TO CLIENT FOR COMMENTS

**HILLARYS SHOPPING CENTRE  
 AND FLINDERS AVENUE**

**PROPOSED MEDICAL CENTRE  
 LANDSCAPE PLAN**

Scale: 1:250 @ A1  
 Job No: 02-116  
 Drawn: GH  
 Checked: PJA  
 Date: JULY 03

SK07 0






- ▷ RIDGE HEIGHT R.L.
- ▷ EAVE'S HEIGHT R.L.
- ▷ FINISHED FLOOR R.L.
- ▷ CAR PARK R.L. 15.6

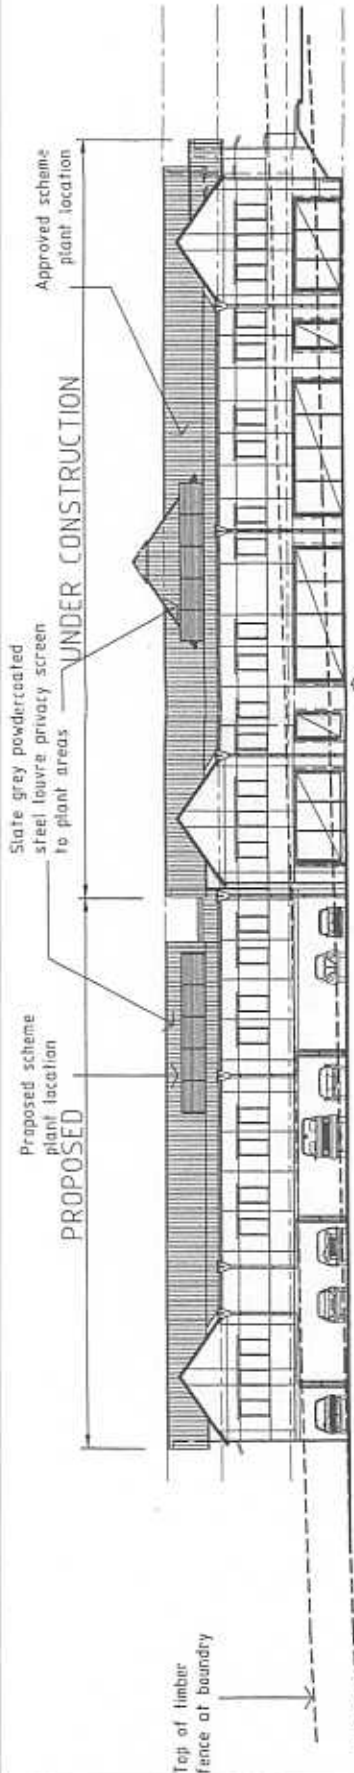

ELEVATION 02


SCALE 1:250

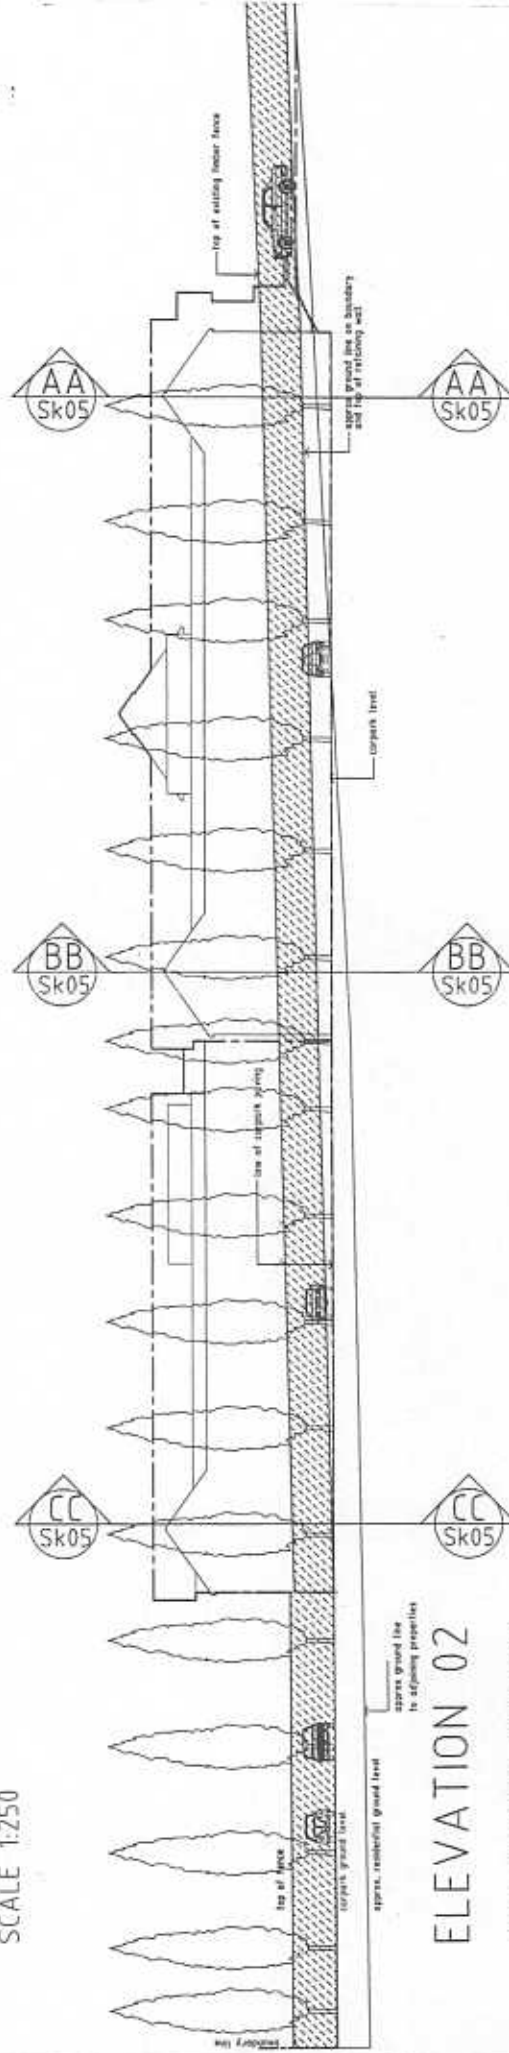

ELEVATION 02

FROM ADJOINING PROPERTY

SCALE 1:250

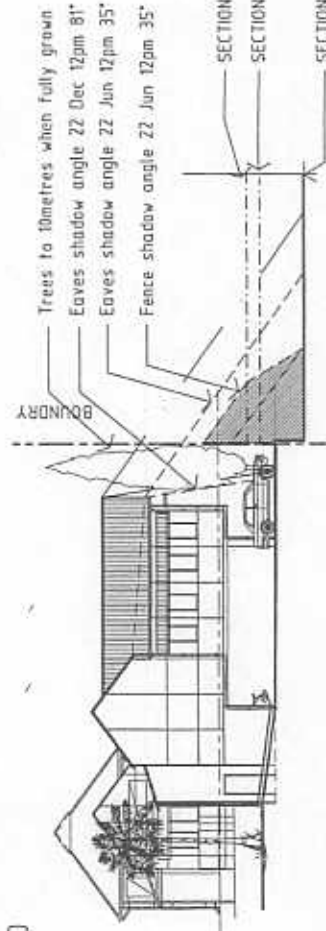

ELEVATION 03

SCALE 1:250

212

Revision	Date	Description
0	12.07.03	ISSUED TO LOCAL A/C



**Palston Group Architects**

Job Title: HILLARYS SHOPPING CENTRE  
 CNR WATERFORD DRIVE WEST  
 AND FLINDERS AVE  
 PROPOSED MEDICAL CENTRE  
 ADDITIONS

Scale: 1:200(A3)  
 Job No: 02-115  
 Drawn: DM  
 Checked: JGA  
 Date: 26.10.13







DRAWING No: **SK05**  
 Rev: 0

5 Hume St West Perth 6000 Western Australia  
 Tel: 91 483 2102 Fax: 91 19 483 2037 email: info@palstongroup.com.au  
 A.S. LANDSCAPE

JOB NO: 02-114  
DRAWING SD01  
DATE 24/09/2003  
REVISION 0

HILLARY'S SHOPPING CENTRE MEDICAL CENTRE--SHADOW DIAGRAMS


Fairness Group Architects

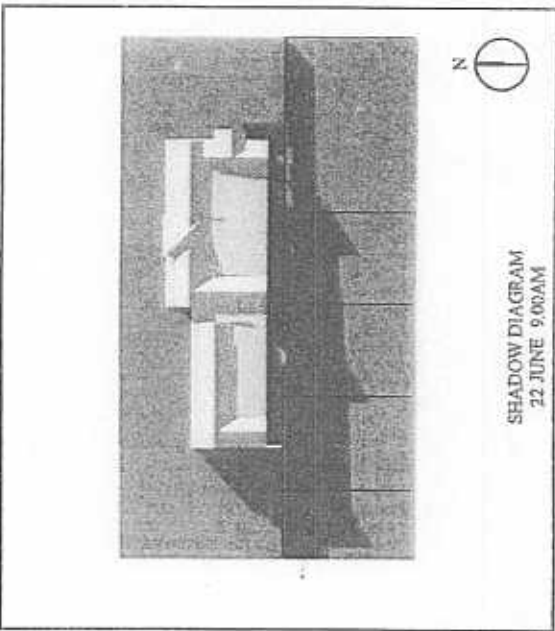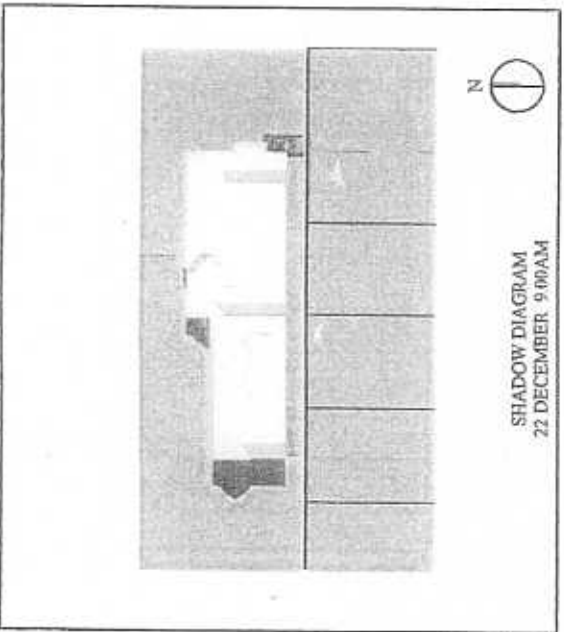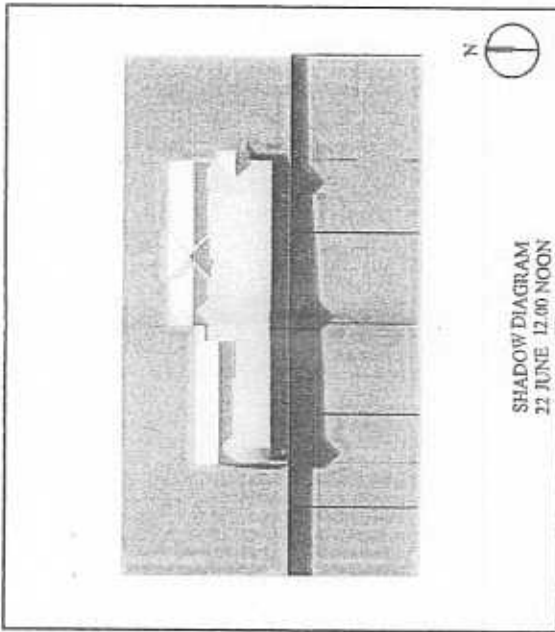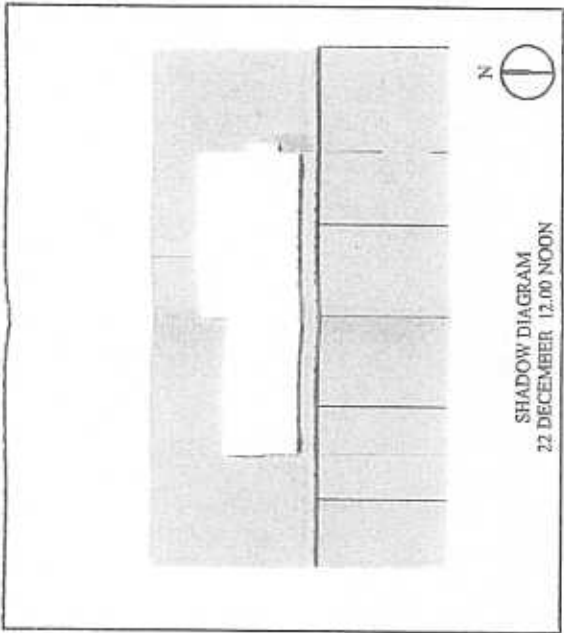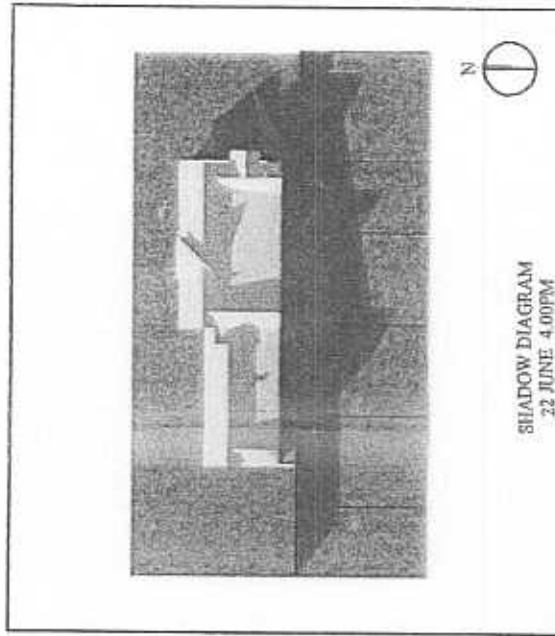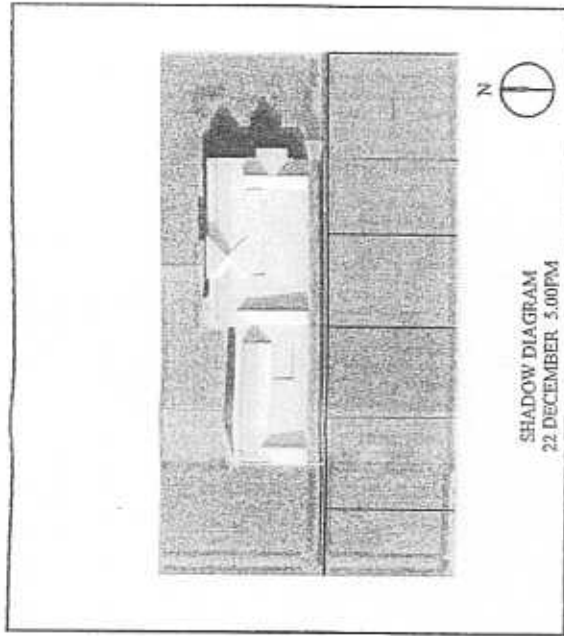


JOB NO. 02-114  
DRAWING SD02  
DATE 25/10/2004  
REVISION 0

HILLARYS SHOPPING CENTRE MEDICAL CENTRE—SHADOW DIAGRAM


Parsons Group Architects

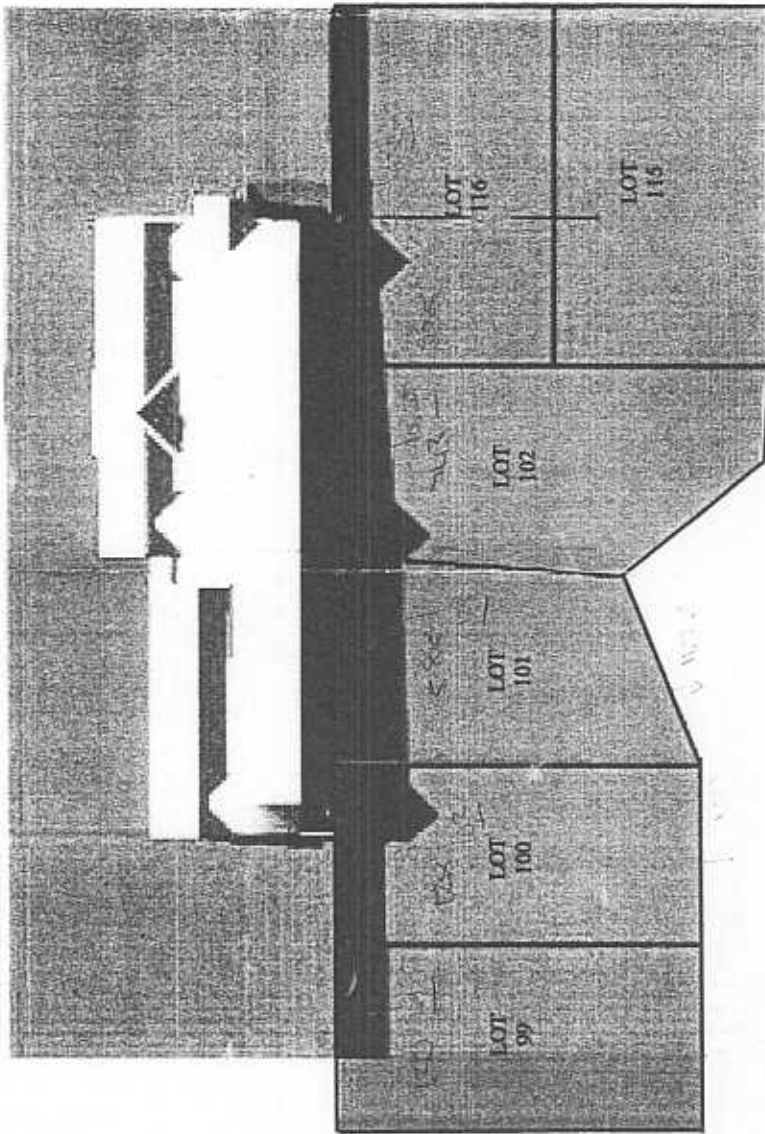

SHADOW DIAGRAM  
21 JUNE 12.00 NOON

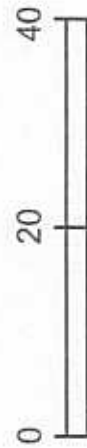

SCALE

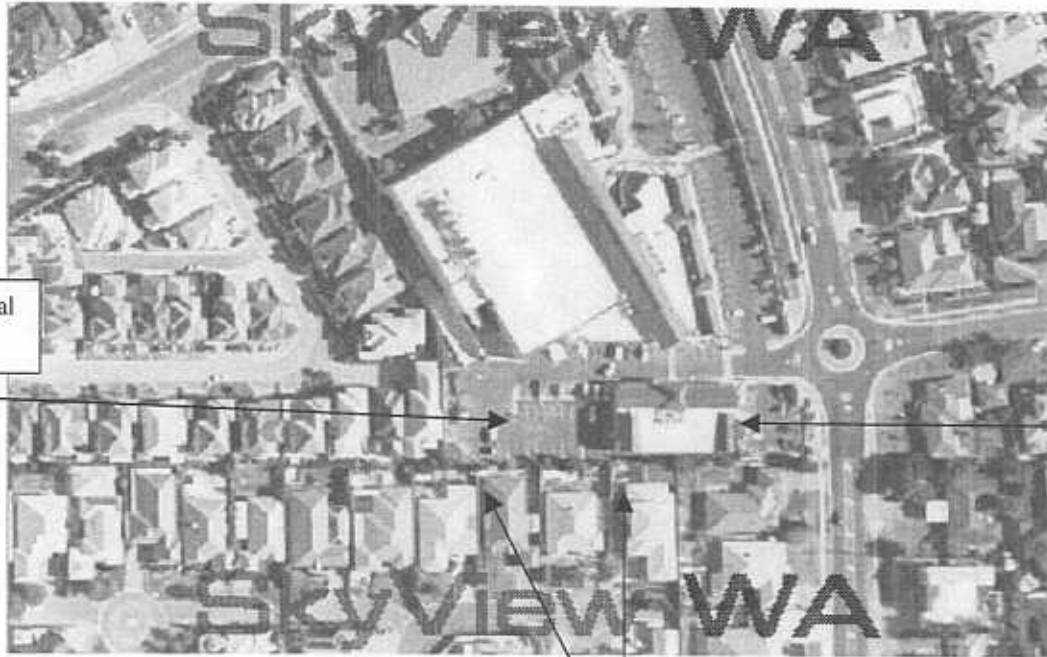

Proposed Medical Centre area

Existing Medical Centre

Residential Properties