










**CENTRE FOR VIP + AABIC + NASCHA**

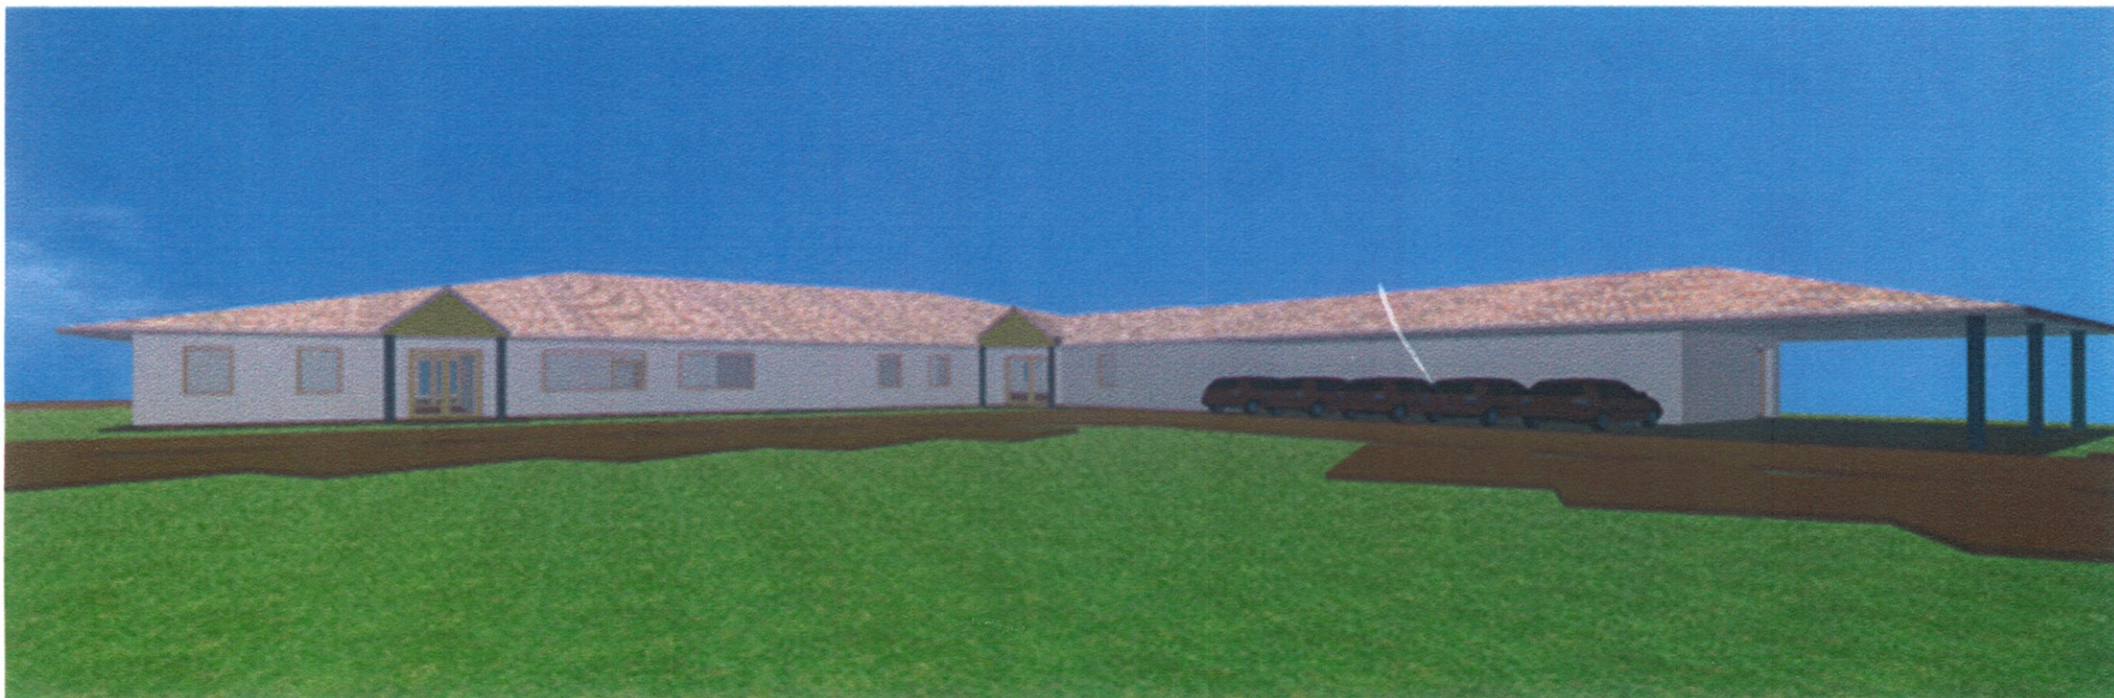


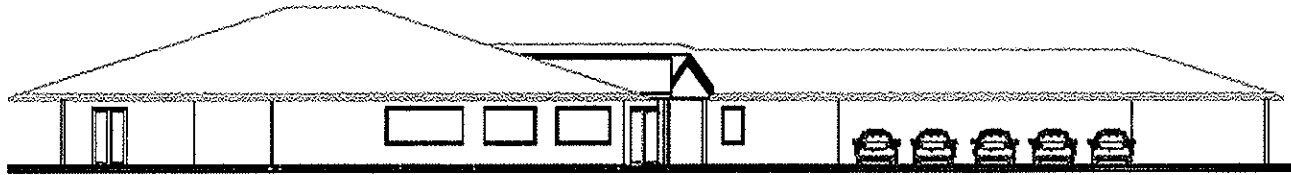


**South Elevation**

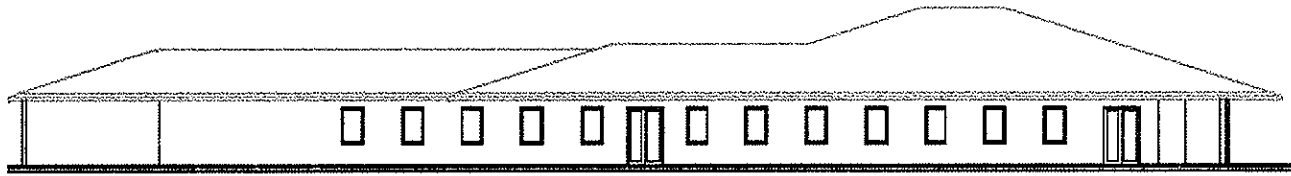


**North Elevation**

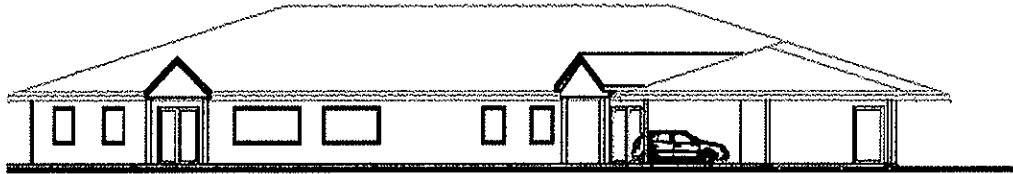

**East Elevation**

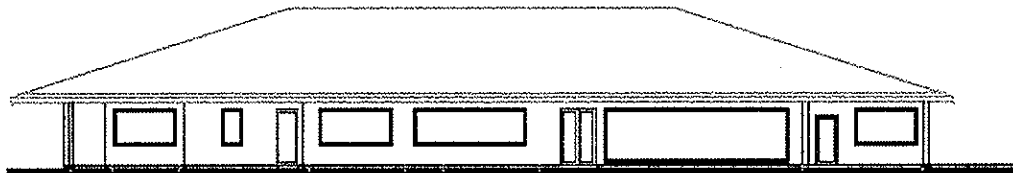


**West Elevation**

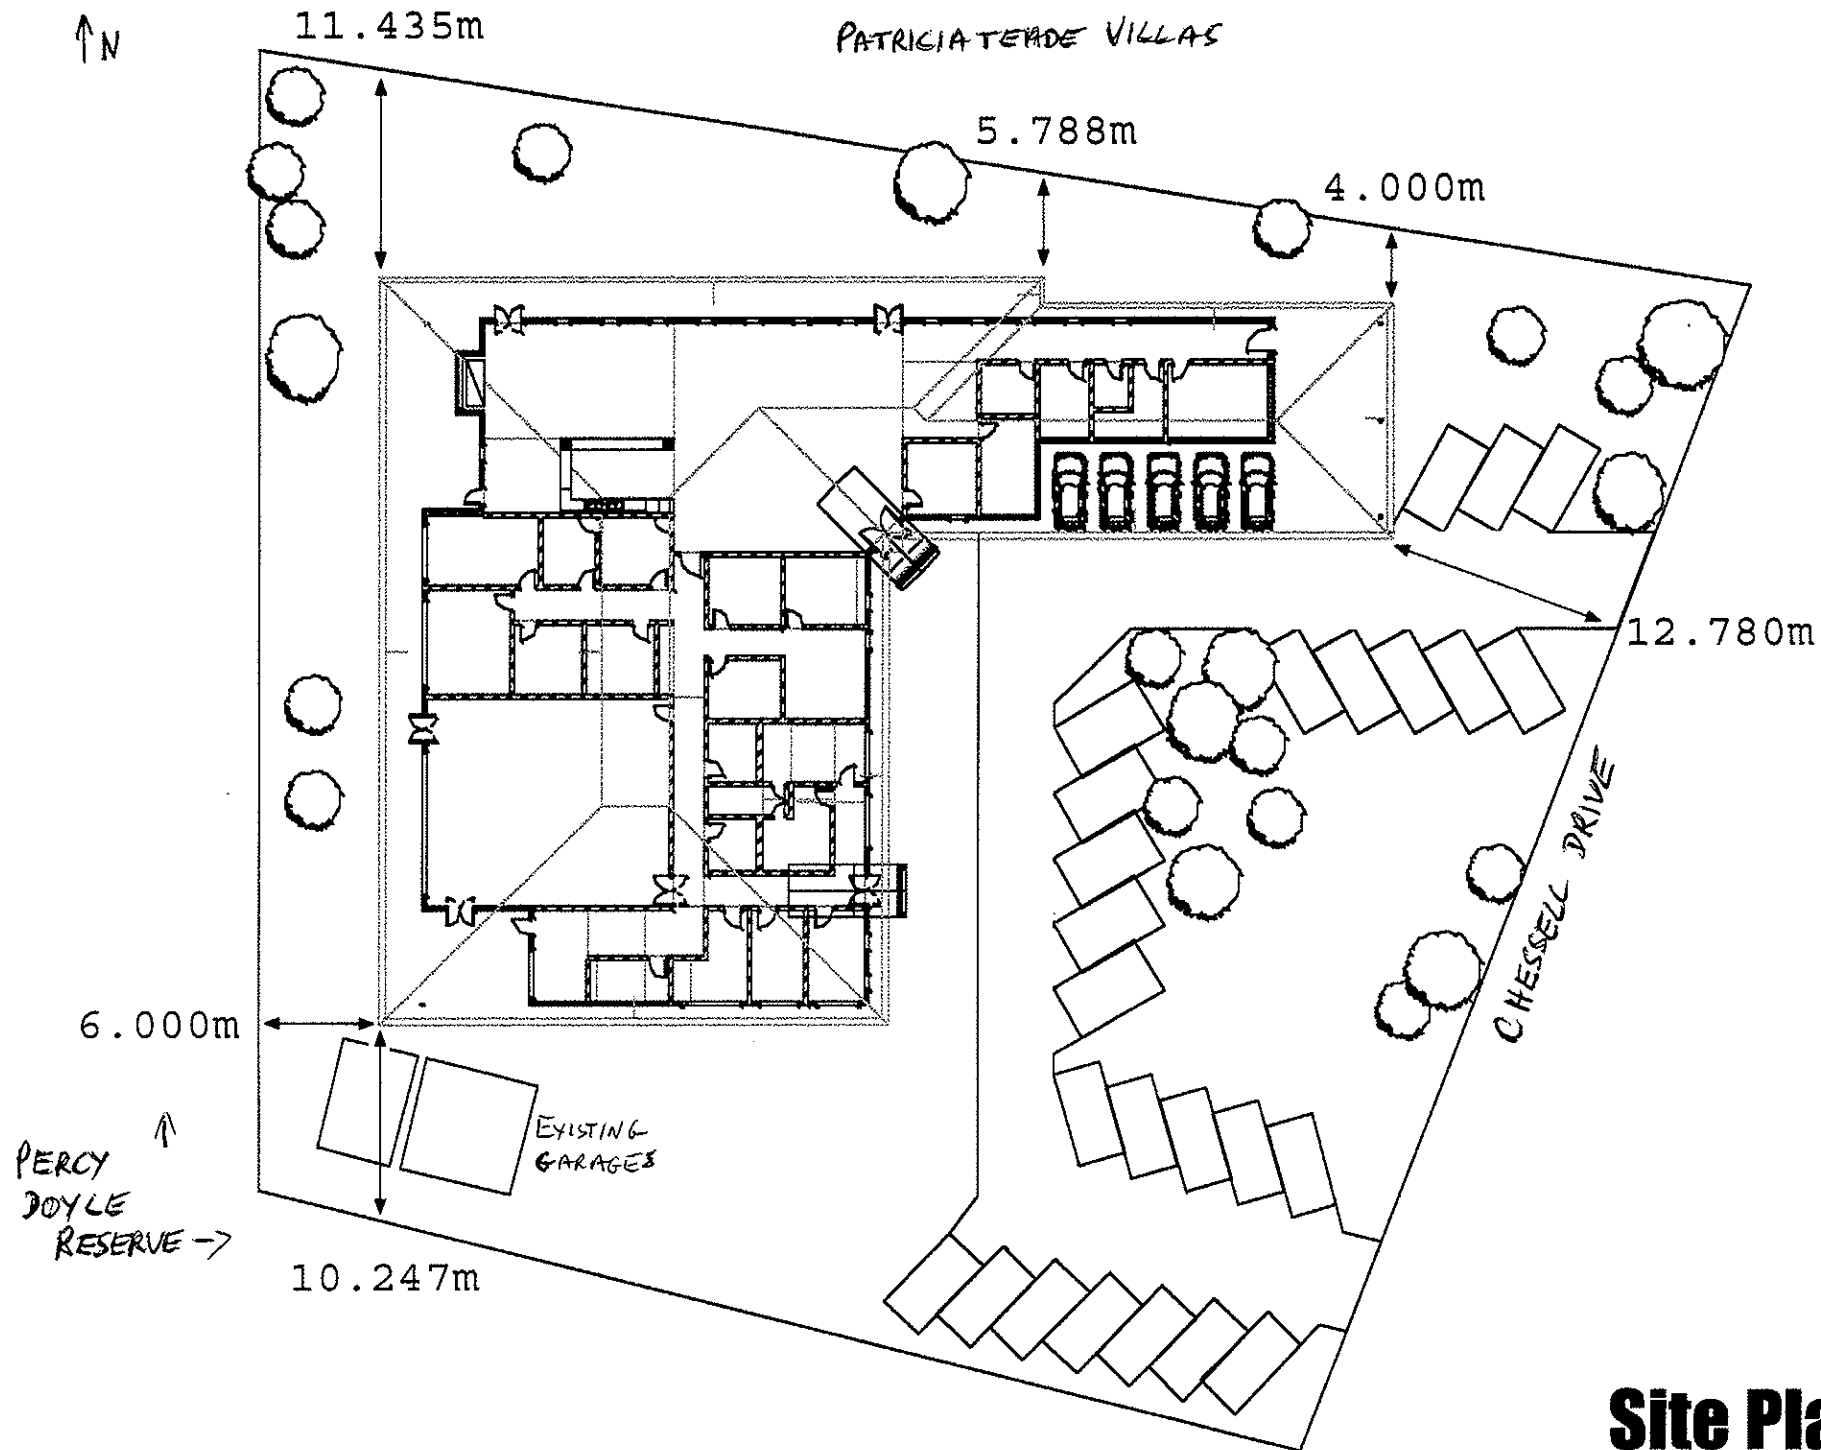


**Site Plan**


Scale: 400:1

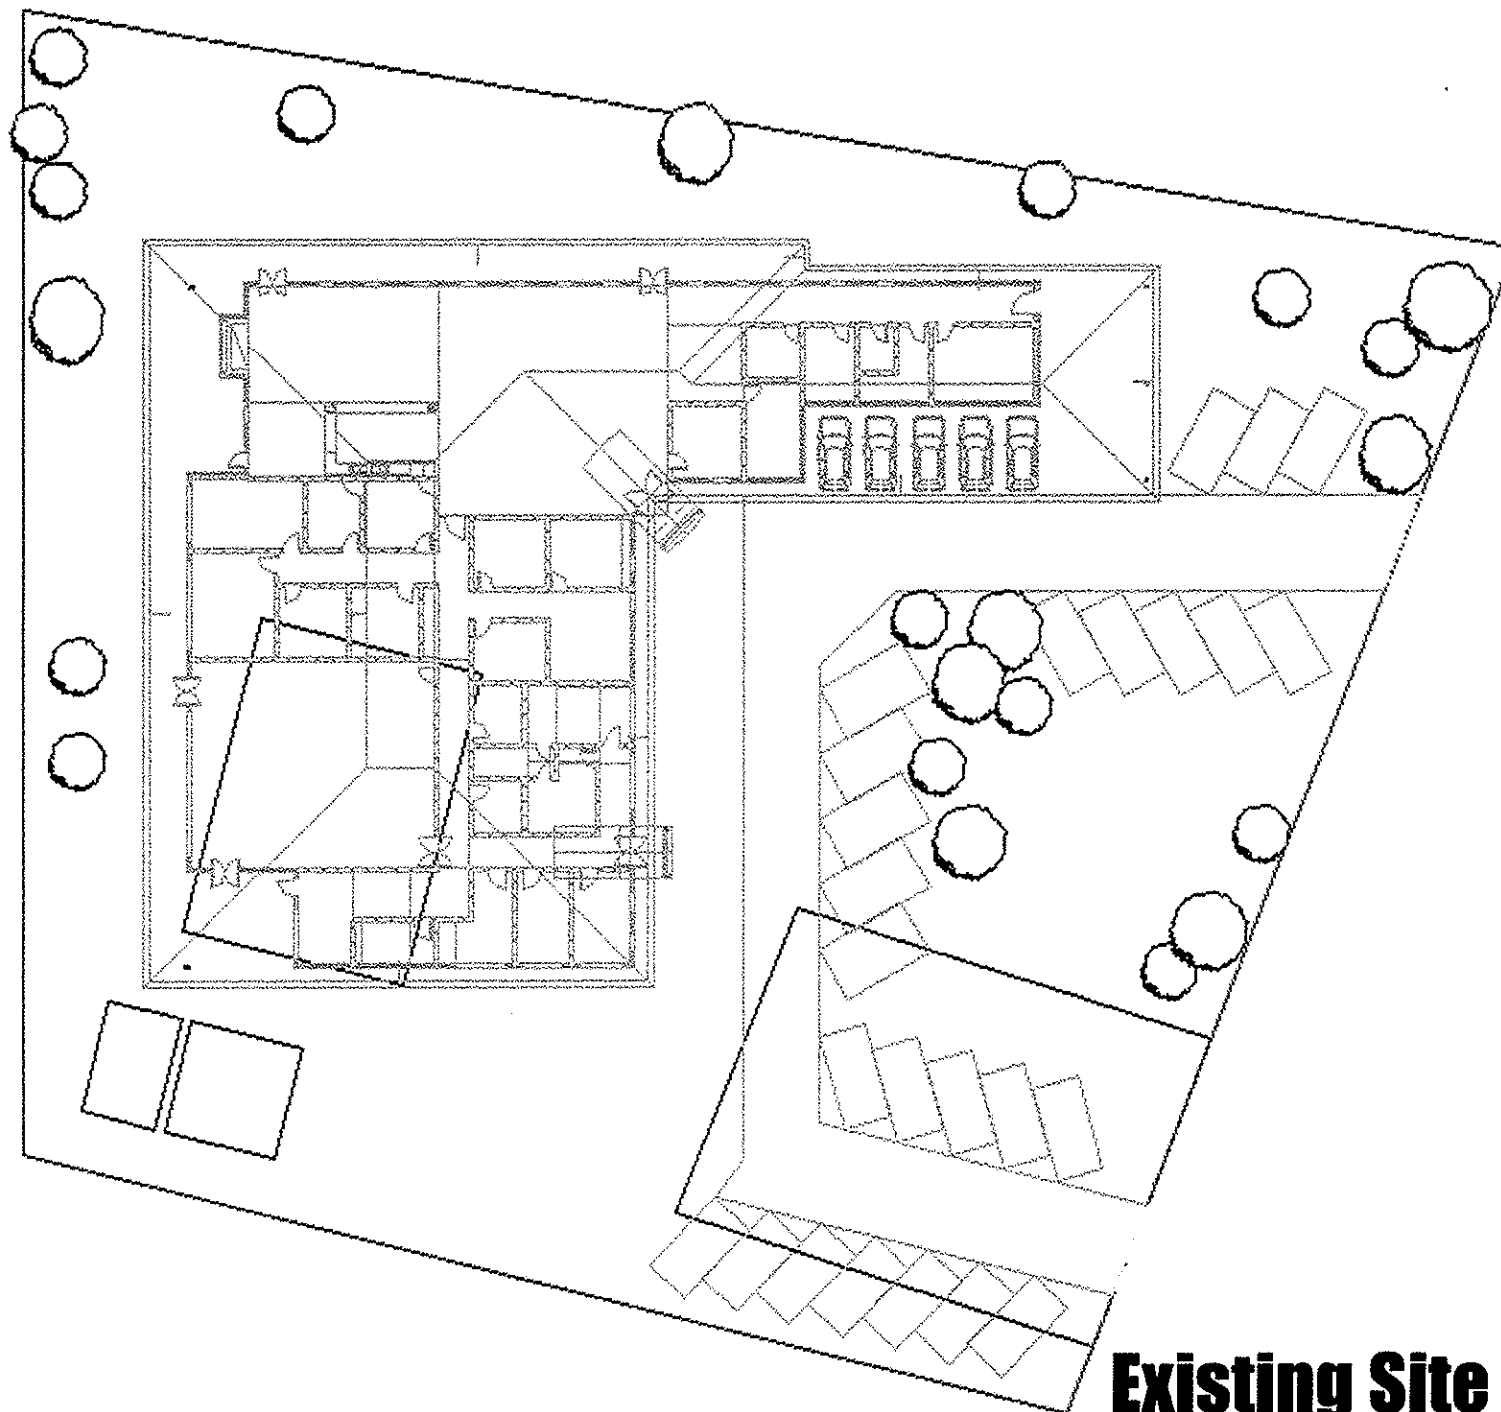


**Existing Site Plan**

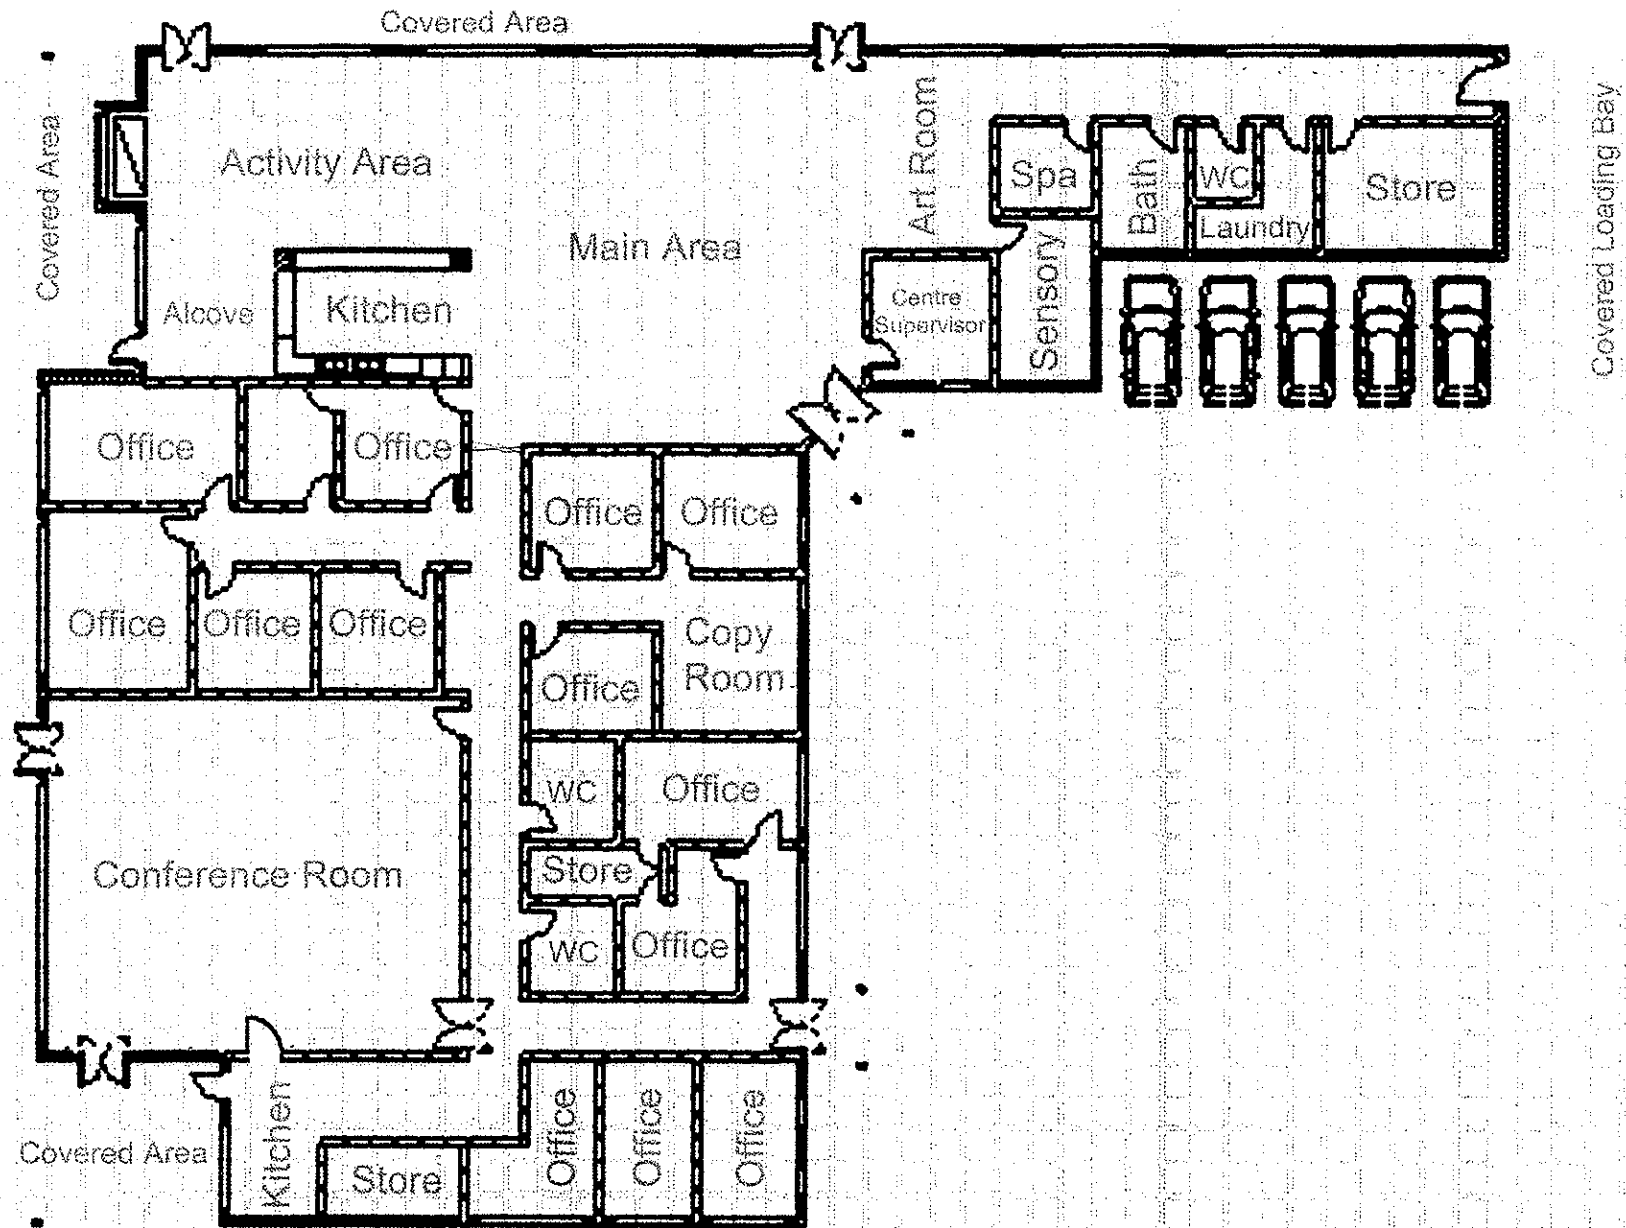


**FLOOR PLAN**

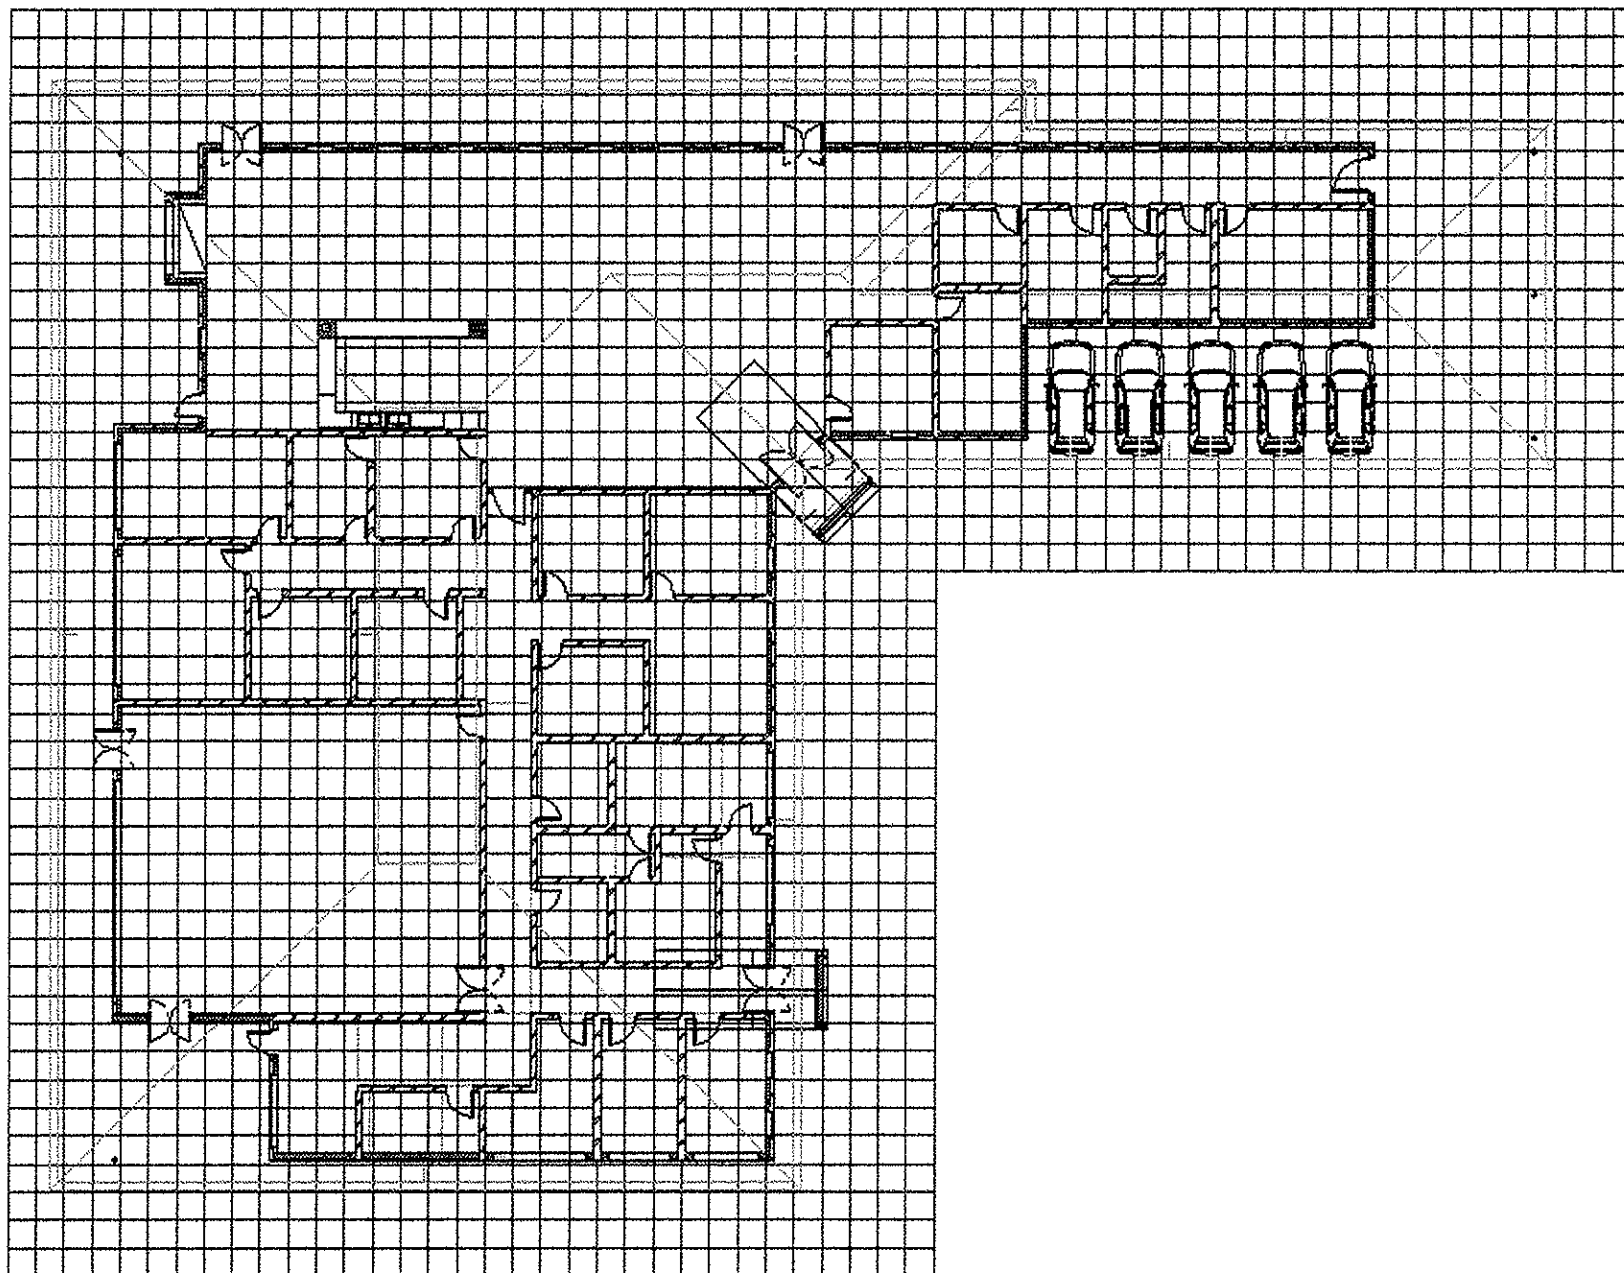

**Plan on 1m Grid**

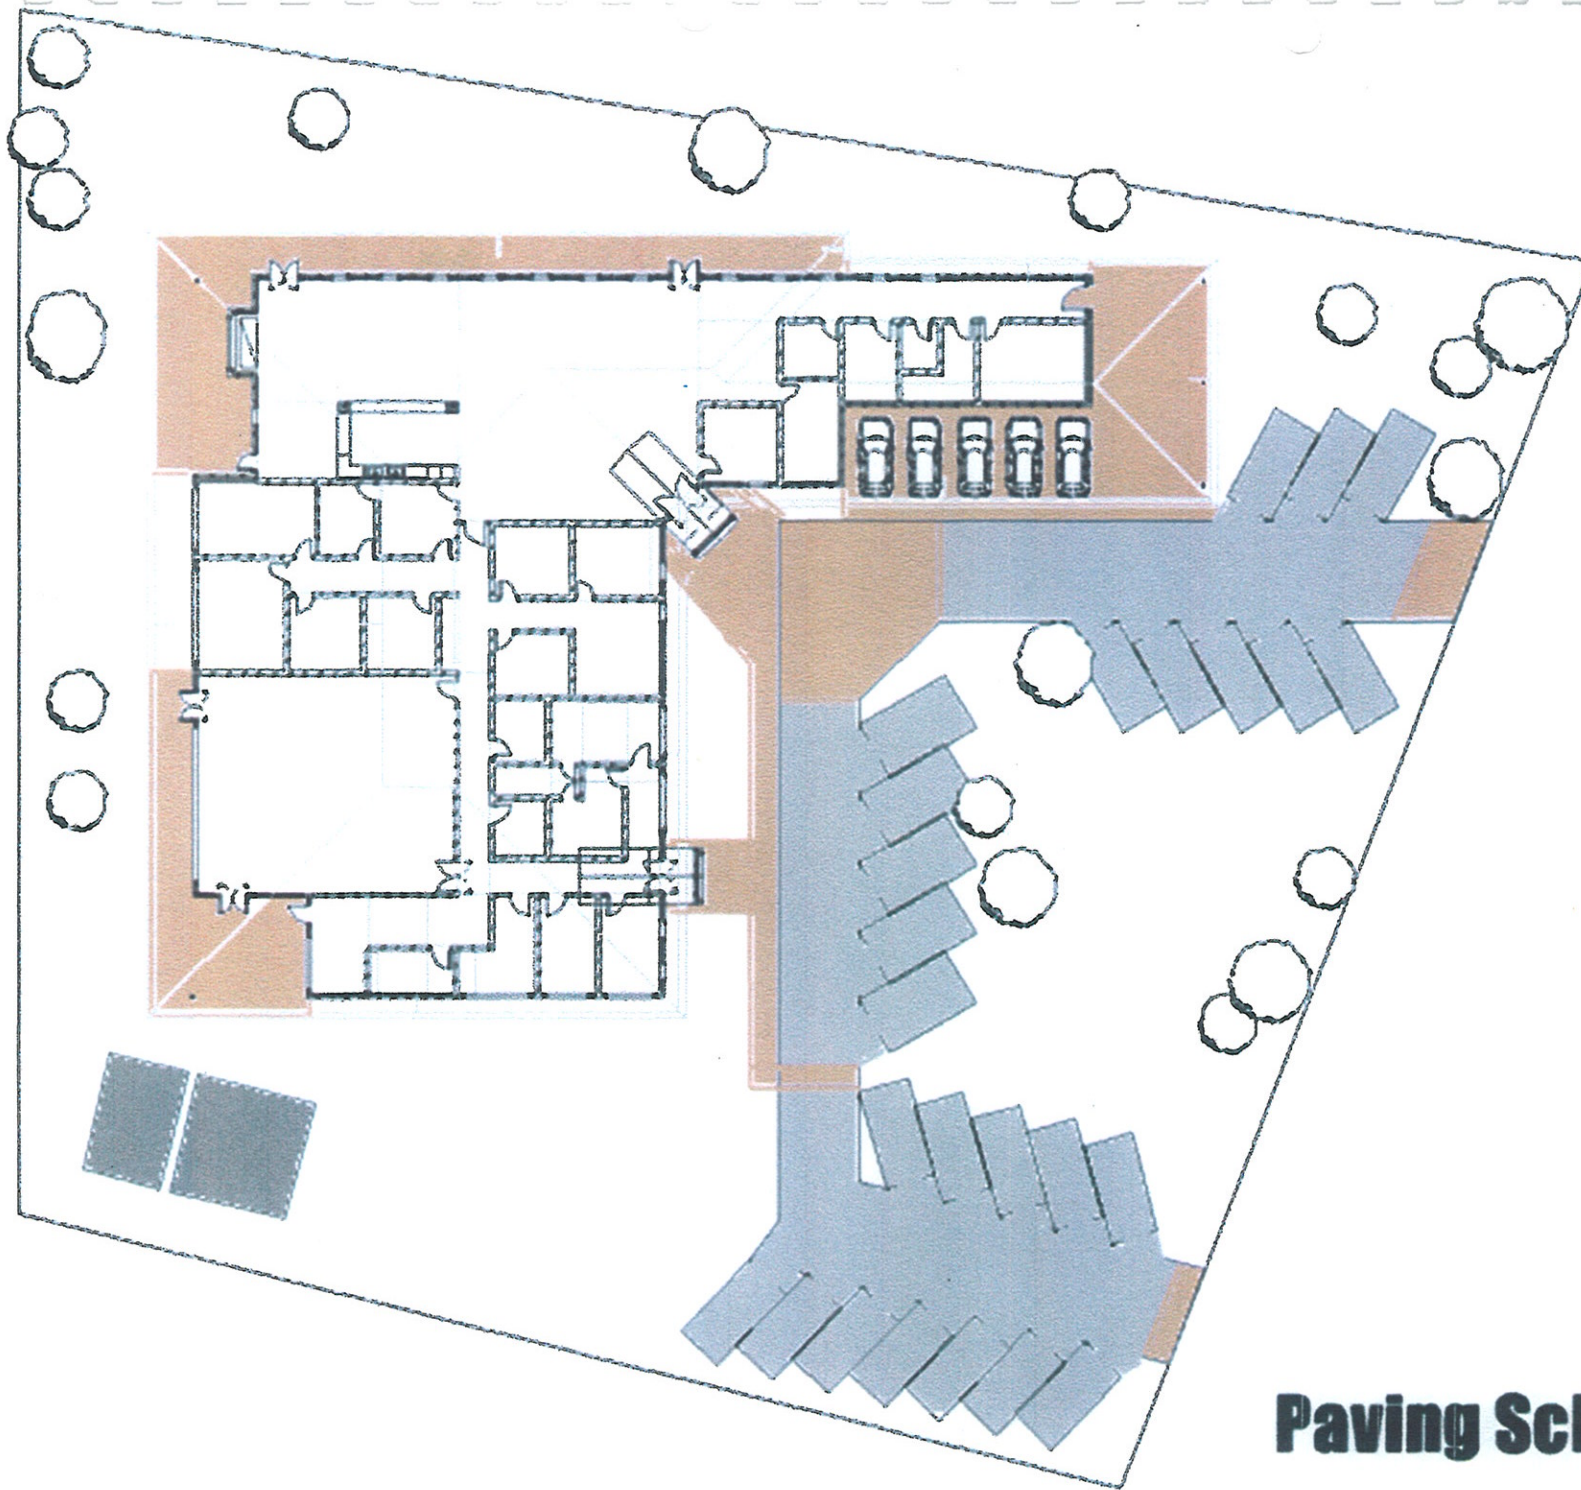


**Paving Schedule**

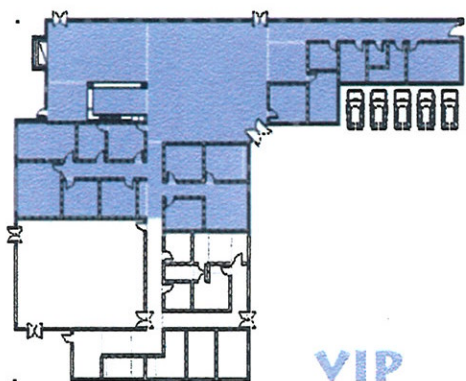

VIP




AABIC  
NASCHA

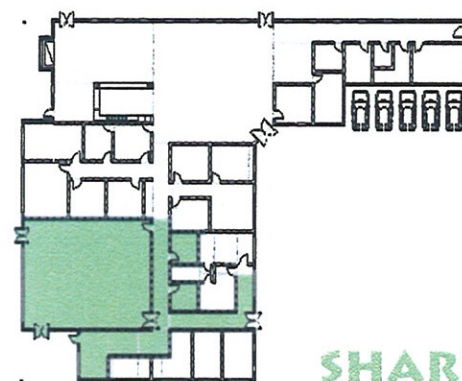


SHARED



KITCHEN  
WET AREAS

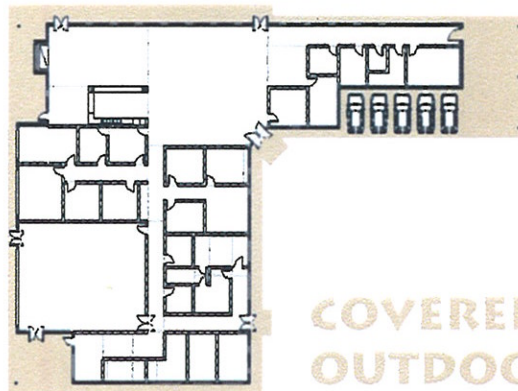


COVERED  
OUTDOOR

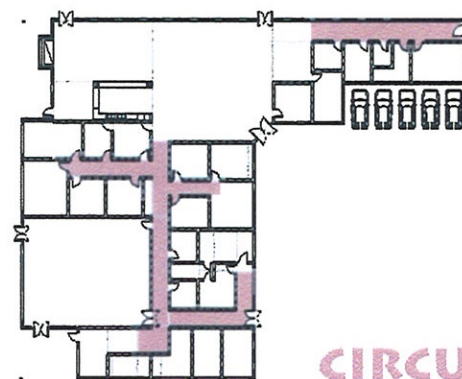

CIRCULATION



OFFICES

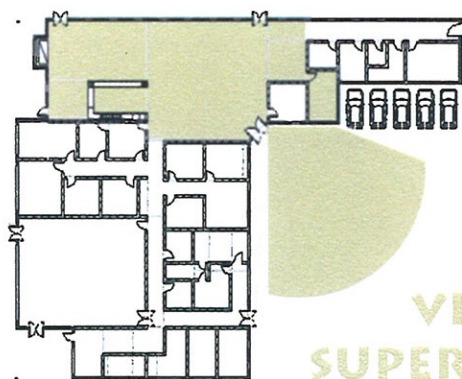

VIEW OF  
SUPERVISOR



STORAGE