

Taylor Burrell


Town planning and design

187 Roberts Road Sidiaco
PO Box 03 West Perth
Western Australia 6172
Telephone (09) 342 2911
Facsimile (09) 382 4586

DEPARTMENT FOR PLANNING
AND INFRASTRUCTURE
29 OCT 2001
FILE 117786


MSD Pg. 1
Plan Rel. 12/1/00
Subject Site
Application Area

235

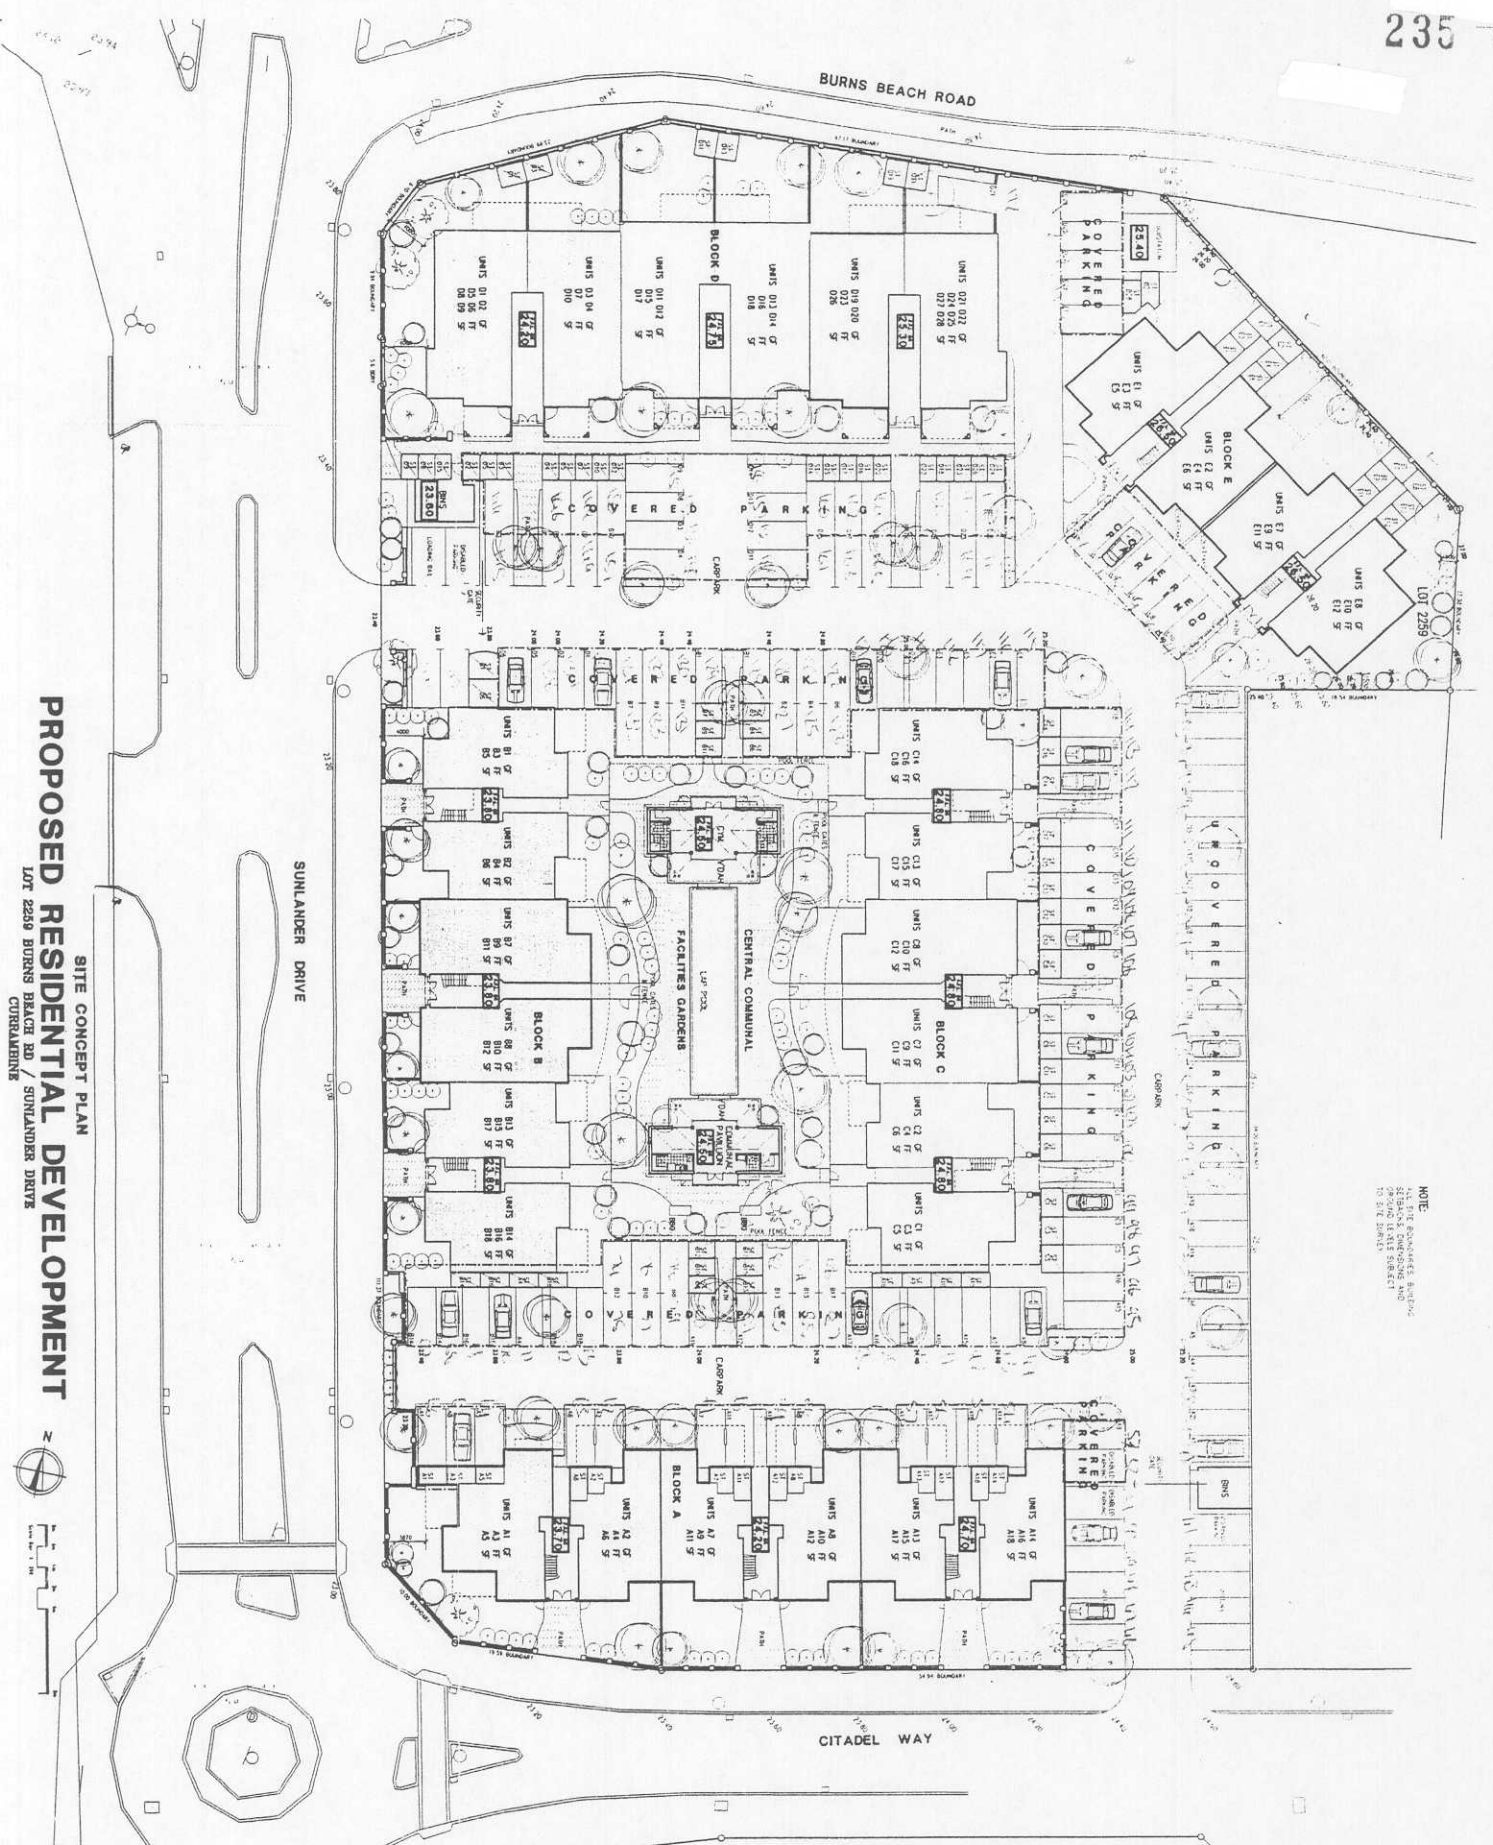

NOTE:

PROPOSED RESIDENTIAL DEVELOPMENT
LOT 2250 BURNS BEACH RD / SUNLANDER DRIVE

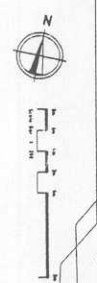


PLANNING

OLDFIELD KNOTT
ARCHITECTS PTY LTD


THIS IS A CAD DRAWING
DO NOT ALTER MANUALLY

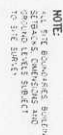

811E CONCEPT PLAN

SUNLANDER DRIVE

CITADEL WAY

PLANNING



**OLDFIELD KNOTT
ARCHITECTS PTY. LTD.**

P.O. BOX 849, SUBURB, W.A. 6960


TEL: (08) 9381 8788 FAX (08) 9381 8785

E-MAIL: oldfieldknott.com.au


THIS IS A CD/D DRAWING
DO NOT REPRODUCE UNLESS
SPECIFICALLY REQUESTED

For Purchasing Drawing Consult with
Tel: (08) 9381 8788

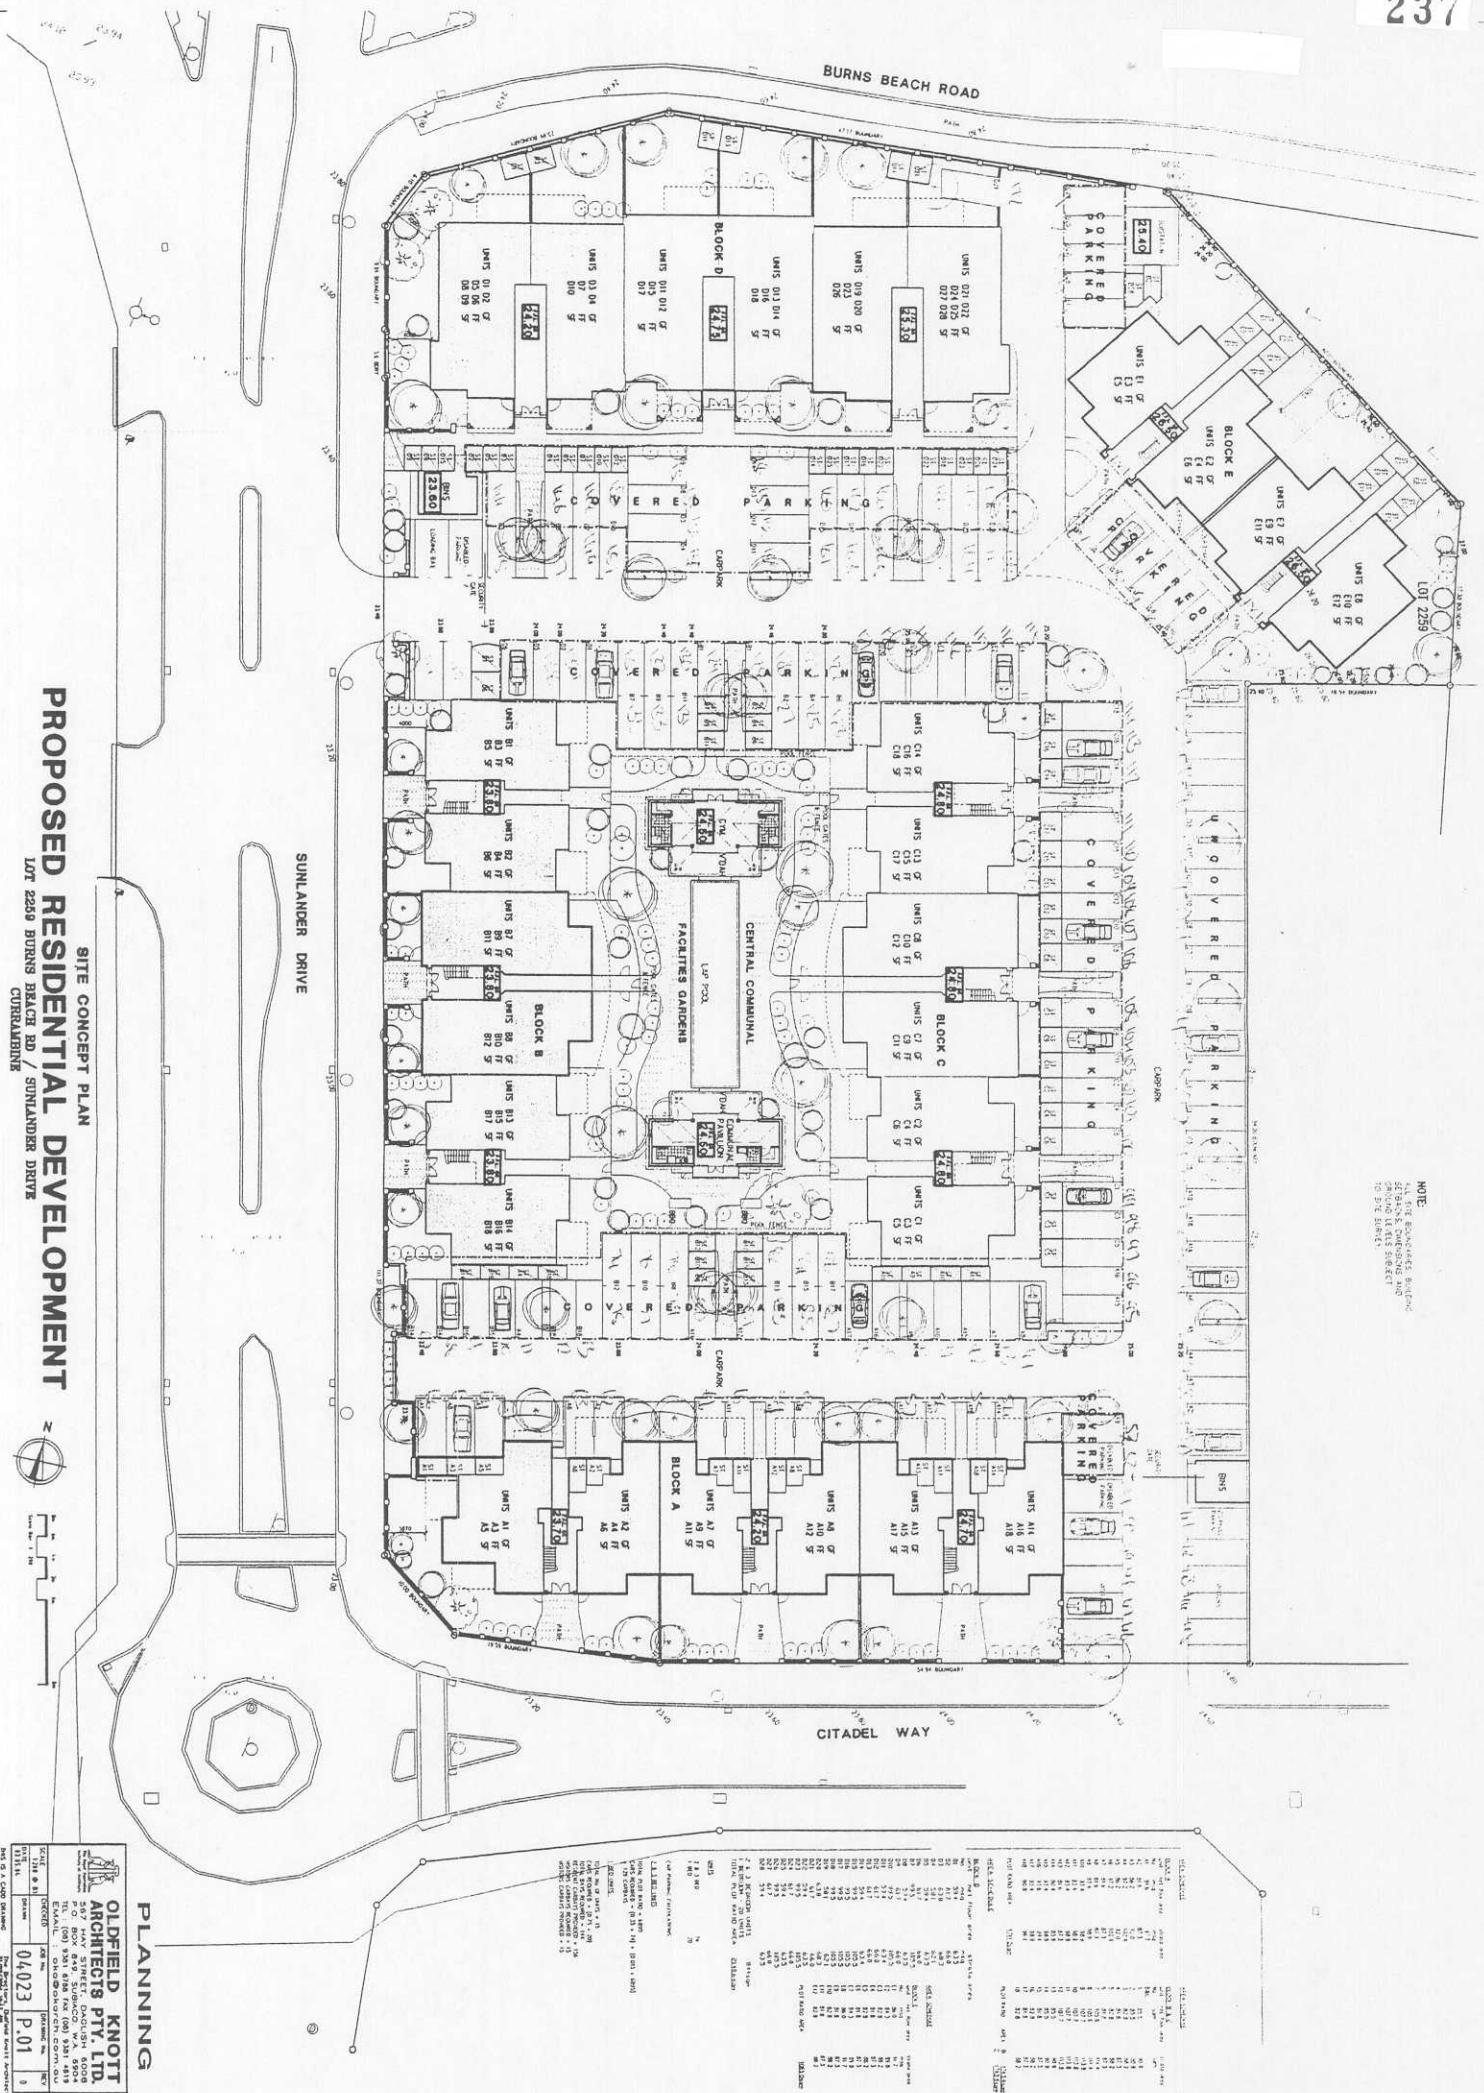



BLOCK A FLOOR PLANS


PROPOSED RESIDENTIAL DEVELOPMENT

LOT 2259 BURNS BEACH RD / SUNLANDER DRIVE
CURRAMBINE




PLANNING



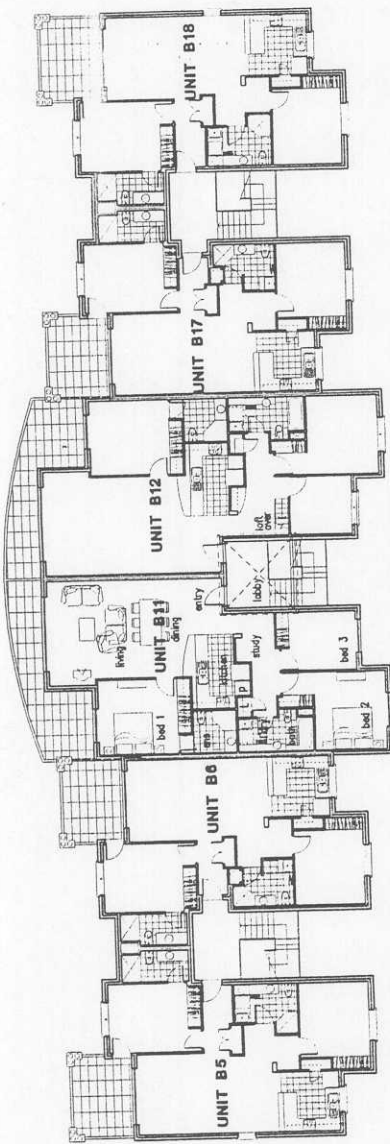

SECOND FLOOR PLAN 1:100

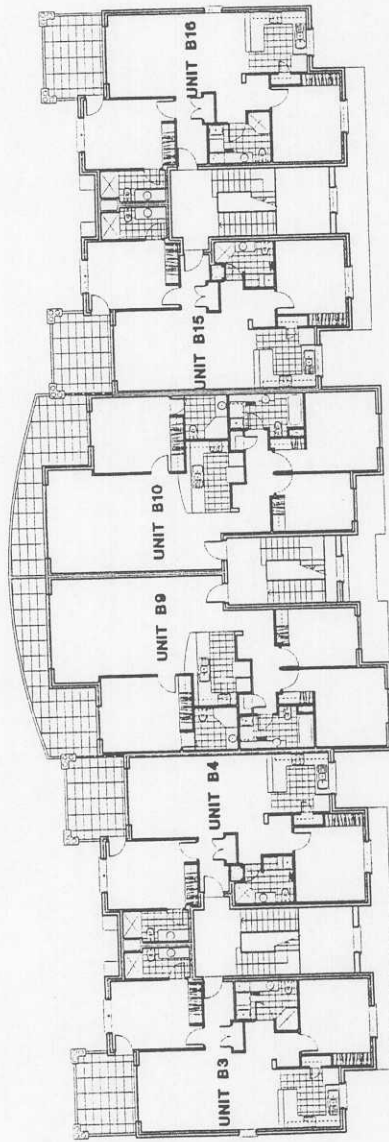

FIRST FLOOR PLAN 1:100

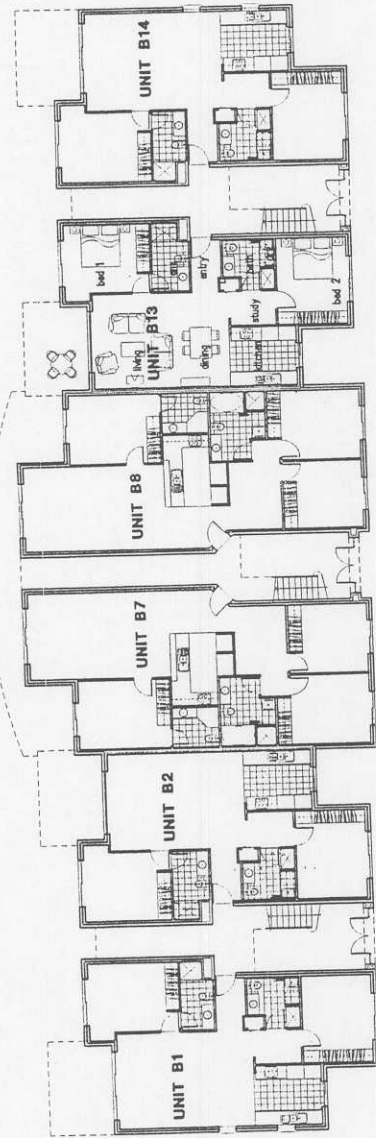




GROUND FLOOR PLAN 1:100

PROPOSED RESIDENTIAL DEVELOPMENT

BLOCK B FLOOR PLANS
 LOT 2250 BURNS BEACH RD / SUNLANDER DRIVE
 CURRAMBINE

PLANNING


OLDFIELD KNOTT ARCHITECTS PTY. LTD.		25/7 HAY STREET, DUNLOCH, 6008		TEL: (08) 9381 8785 FAX: (08) 9381 4418	
SCALE: 1:200		DATE: 04/02/23		P.04	
THIS IS A CAD DRAWING		DO NOT SCALE DRAWING		HATCHES: 1:100	

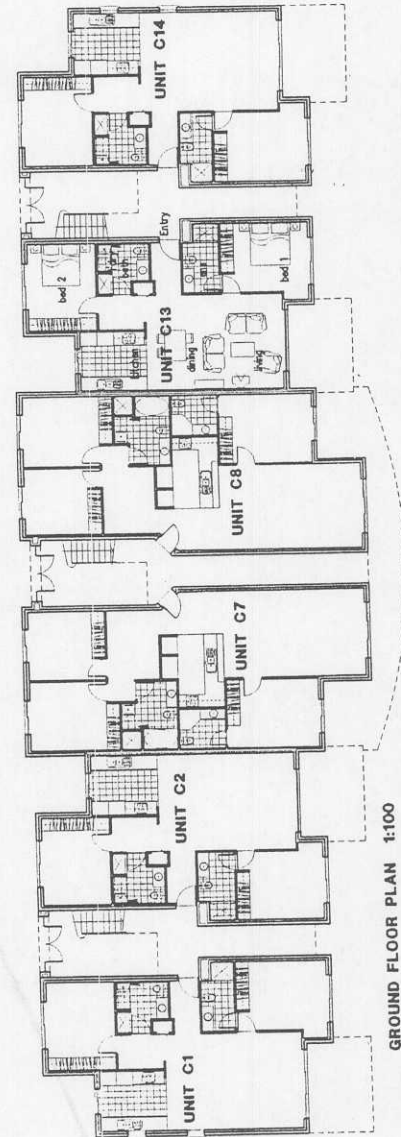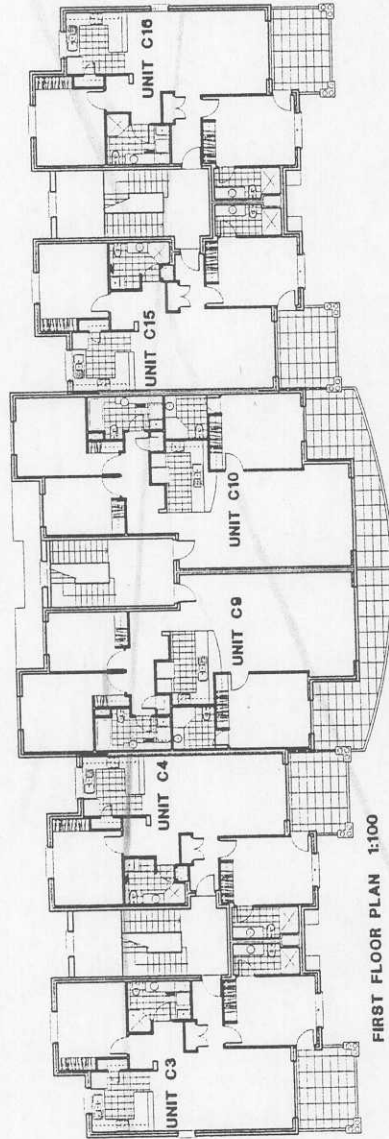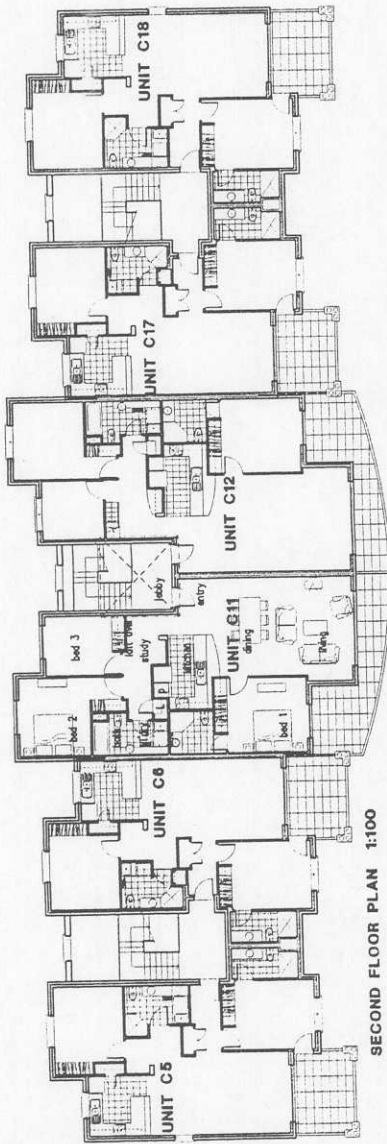


PROPOSED RESIDENTIAL DEVELOPMENT
 BLOCK C FLOOR PLANS
 LOT 2250 BURNS BEACH RD / SUNLANDER DRIVE
 CURRAMBINE

PLANNING


OLDFIELD KNOTT ARCHITECTS PTY LTD.		P.O. BOX 619, SUBIACO, W.A. 6008		TEL: (08) 9398 0000		FAX: (08) 9398 0001		E-MAIL: INFO@OLDFIELDKNOTT.COM.AU	
PROJECT NO.		JOB NO.		DATE		SCALE		SHEET	
241		04.023		P.05		6		6	
DRAWN BY		CHECKED BY		DATE		SCALE		SHEET	
J.M.		J.M.		10/01/04		1:100		6	

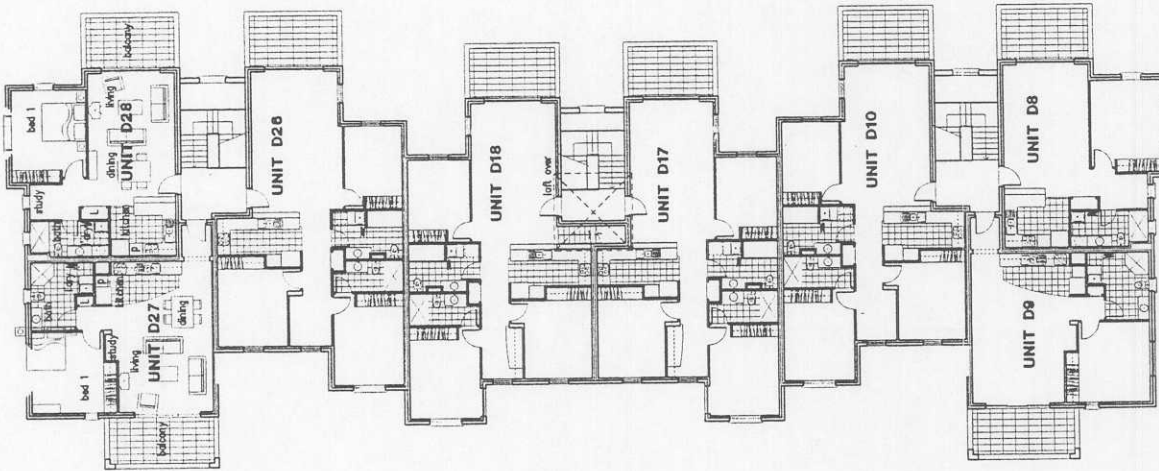

SECOND FLOOR PLAN 1:100

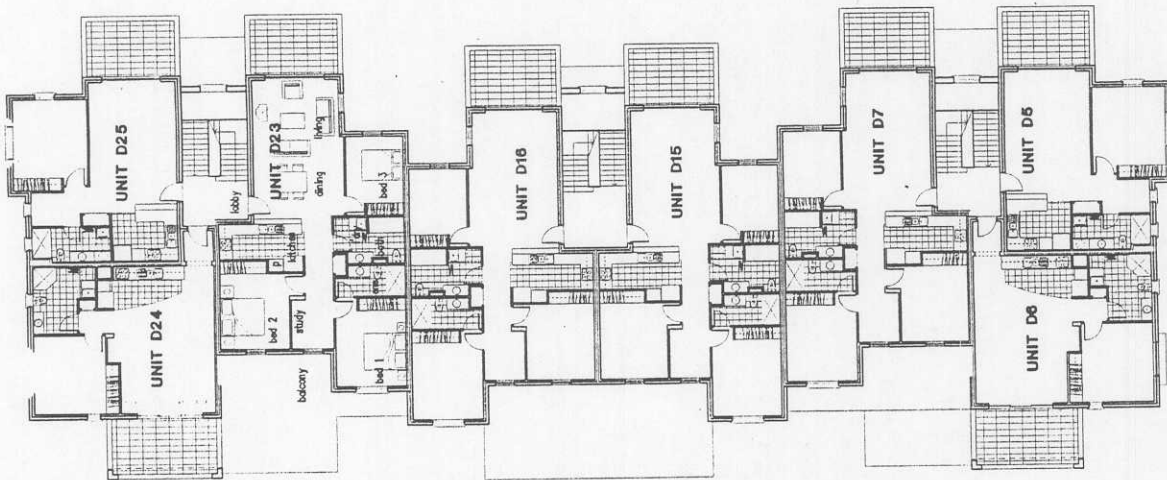


FIRST FLOOR PLAN 1:100

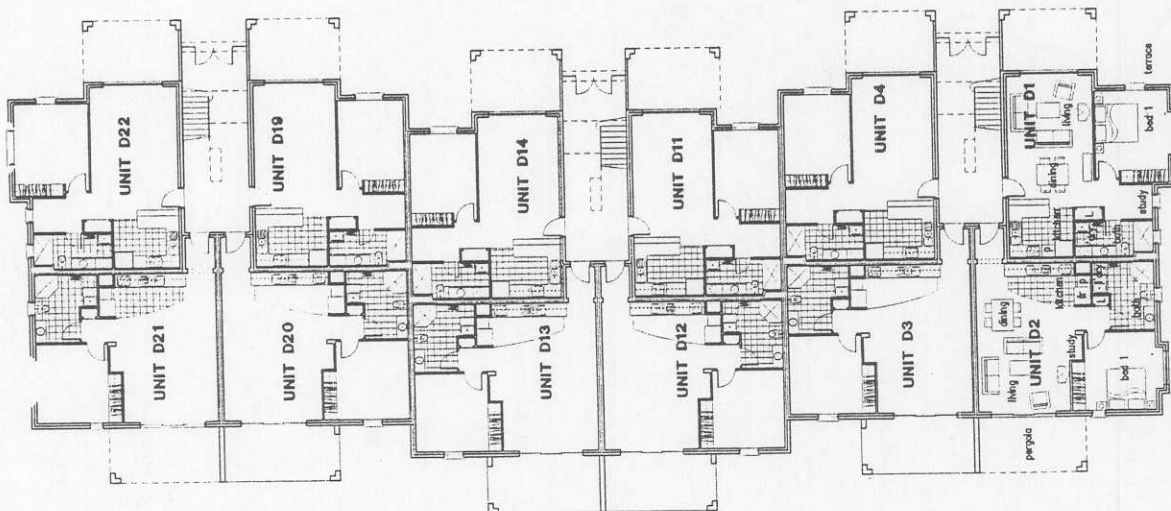


GROUND FLOOR PLAN 1:100


PROPOSED RESIDENTIAL DEVELOPMENT
 BLOCK D FLOOR PLANS
 LOT 2259 BURNS BEACH RD / SUNLANDER DRIVE
 CURRAMBINE

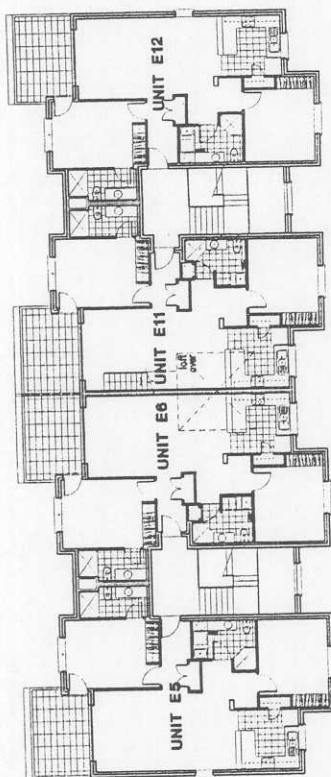

SECOND FLOOR PLAN 1:100

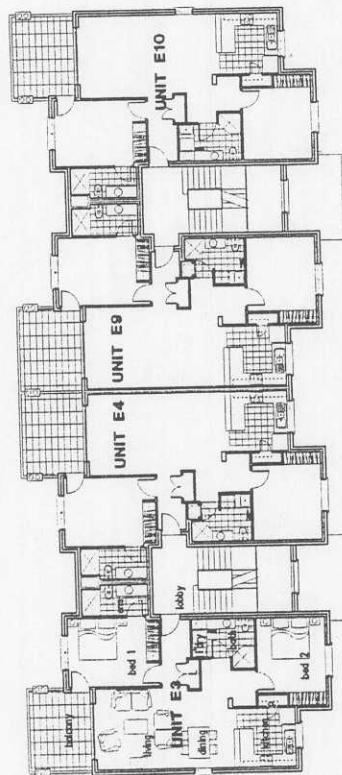

FIRST FLOOR PLAN 1:100

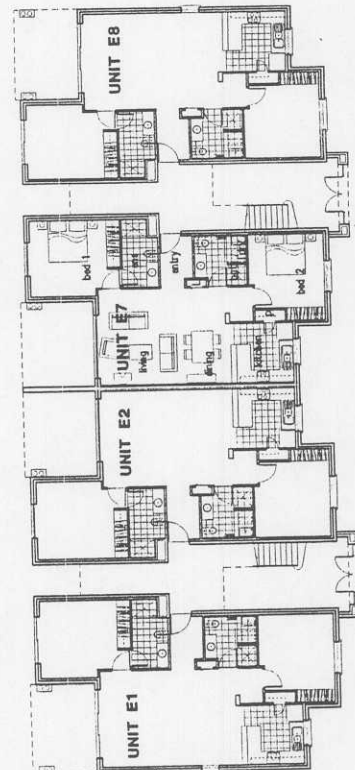


GROUND FLOOR PLAN 1:100

BLOCK E FLOOR PLANS
PROPOSED RESIDENTIAL DEVELOPMENT
 LOT 2250 BURNS BEACH RD / SUNLANDER DRIVE


PLANNING

OLDFIELD KNOTT ARCHITECTS PTY. LTD.		P.O. BOX 848, SUBACO, W.A. 6004	
SCALE: 1:100	DATE: 04.02.23	P. 06	




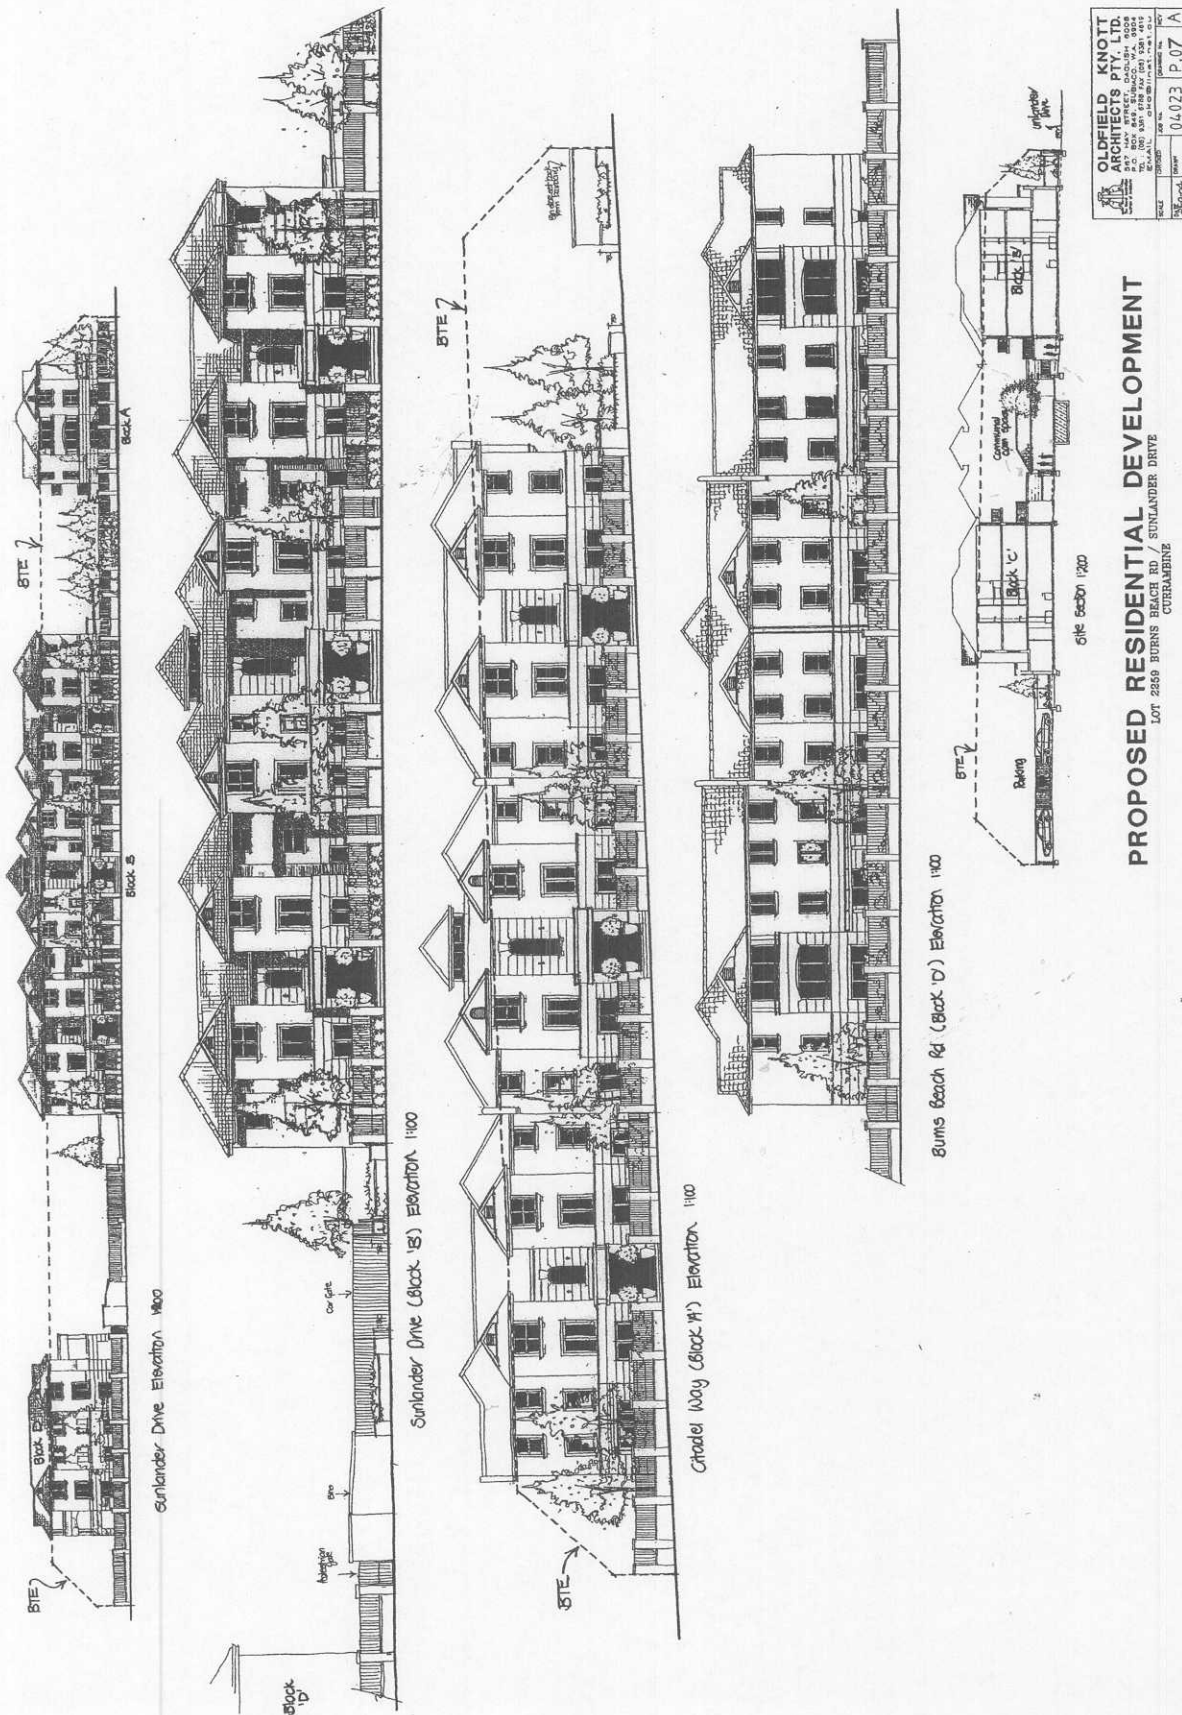

NAME	Oldfield Knott Architects Pty. Ltd.
SCALE	AS SHOWN
BY	P.07
CHECKED	

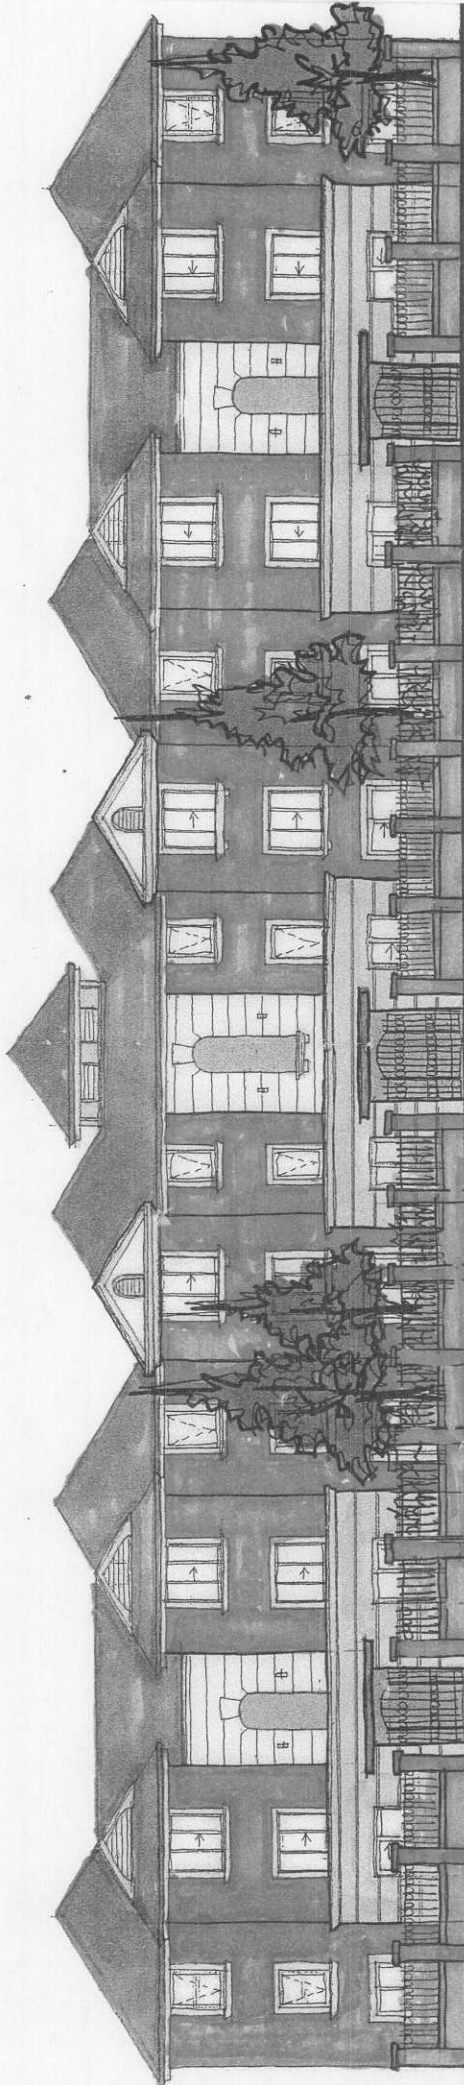

Back 'B' and 'C' Front Elevation (revised).

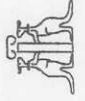

OLDFIELD KNOTT ARCHITECTS PTY

567 Hay Street, Daglish WA 6008
PO Box 849, Subiaco WA 6004
Ph: (08) 9381 6788 Fax: (08) 9381 4619
Email: ota@okarch.com.au

Proposed Residential Redevelopment

Lot 2259 Burns Beach Road, Joondalup