


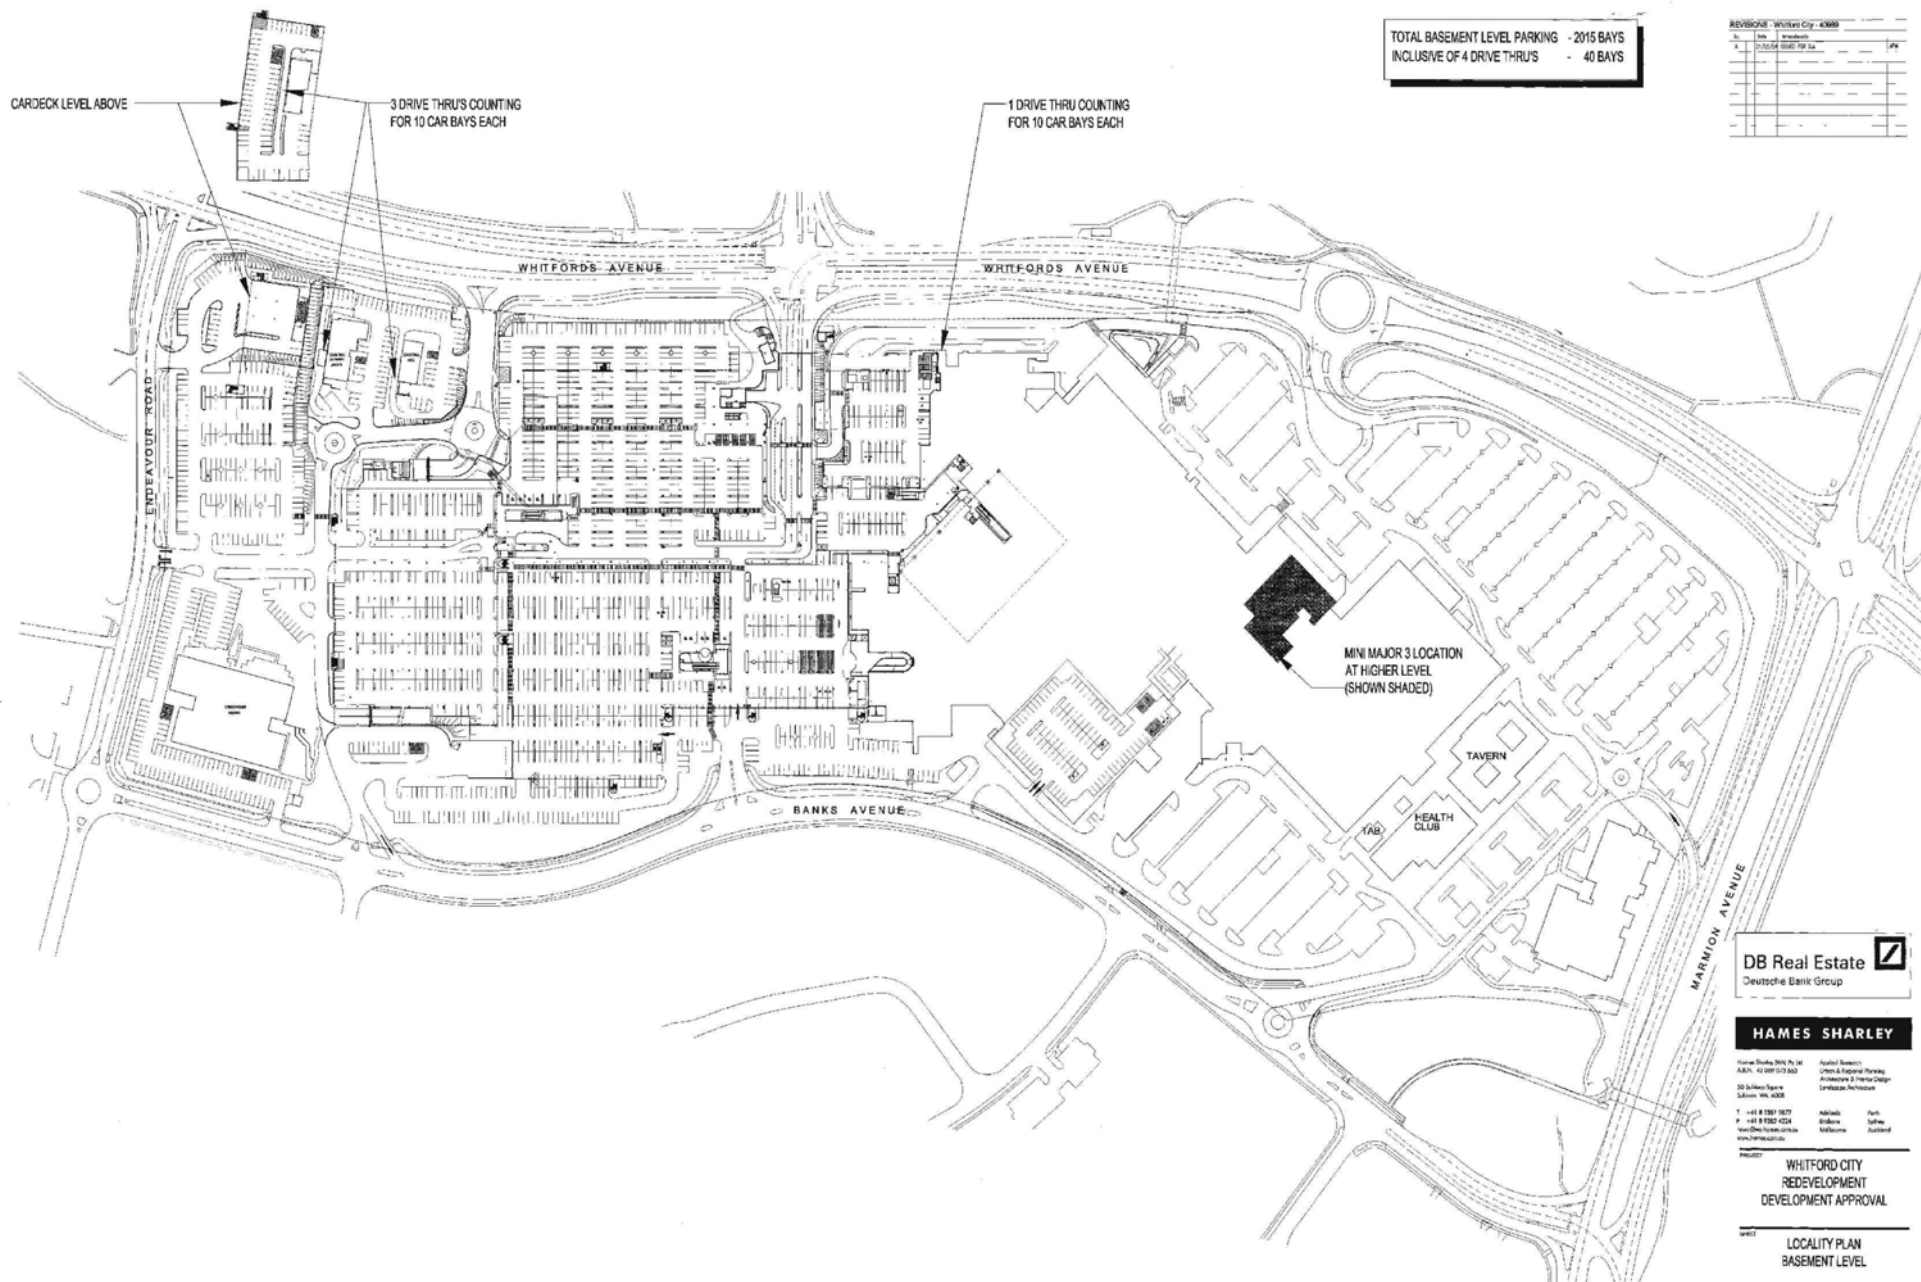

TOTAL BASEMENT LEVEL PARKING - 2015 BAYS
INCLUSIVE OF 4 DRIVE THRU'S - 40 BAYS

REVISIONS - Whitford City 40889			
No.	Date	Description	By

DB Real Estate
Deutsche Bank Group

HAMES SHARLEY



PROJECT
**WHITFORD CITY
REDEVELOPMENT
DEVELOPMENT APPROVAL**



SHEET
**LOCALITY PLAN
BASEMENT LEVEL**



Development Approval

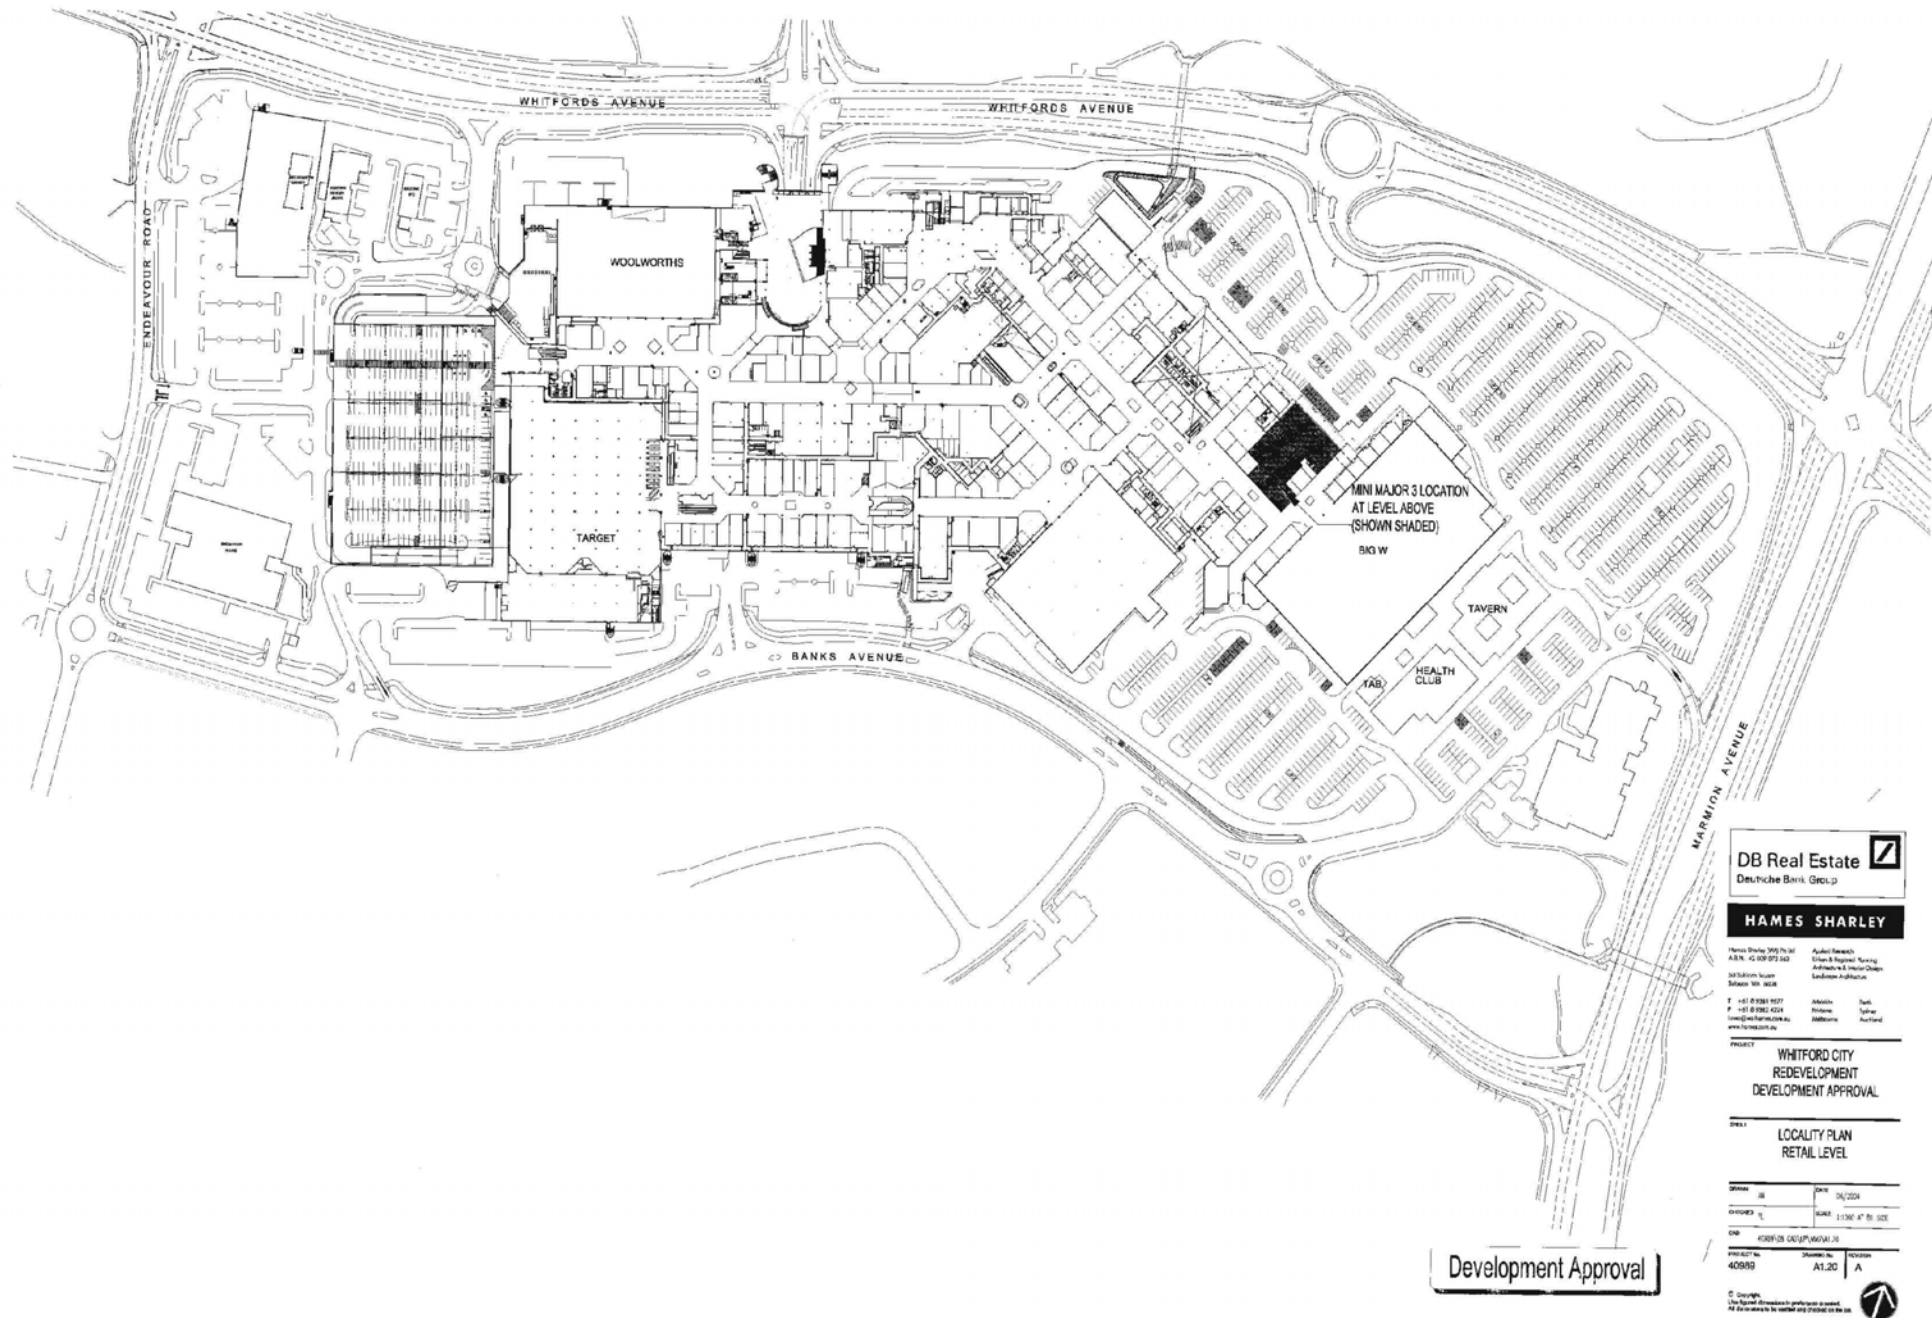

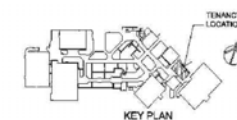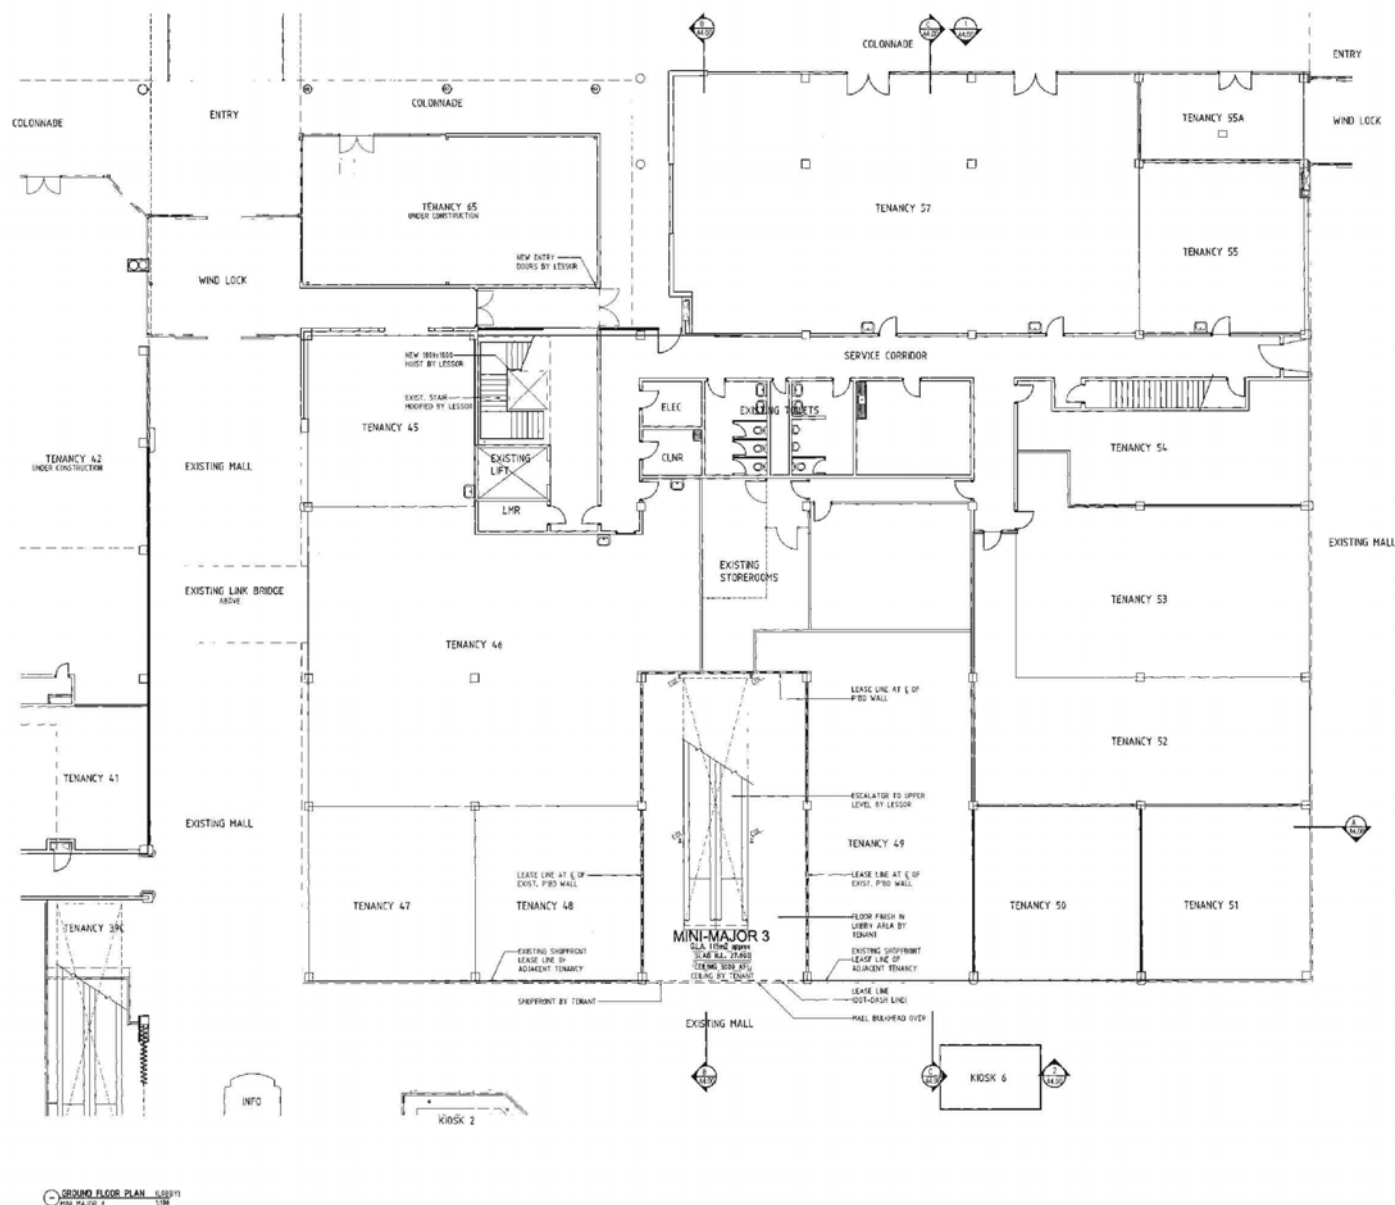

DB Real Estate 
Deutsche Bank Group


No.	Date	Account/Info	
HAMES SHARLEY			
Hames Sharley Parks Inc Ltd A.S.N., 42-609-075-560		Applied Services Landscape & Regional Planning Architecture & Interior Design Landscape Architecture	
50 Sutorio Square Suite Wn, #208			
F + 61 8 937 9977 F + 61 8 9302 4224 hsh@hsh.com.au www.hsh.com.au	Avalide Brisbane Melbourne	Park Sydney Auckland	

PROJECT
WHITFORD CITY
REDEVELOPMENT
DEVELOPMENT APPROVAL


MINI MAJOR 3
LOWER LEVEL

DATE	APR	DATE	05/2004
CHECKED	IL	SCALE	1:820 AT 81 DATE
CAD	40989/06 CAS/A2/10/MAC/A2.10		
PROJECT NO.	CAD/NO. IN	REVISION	
40989	A2.10	1	

© Copyright.
All dimensions to be verified and checked on (10/10).

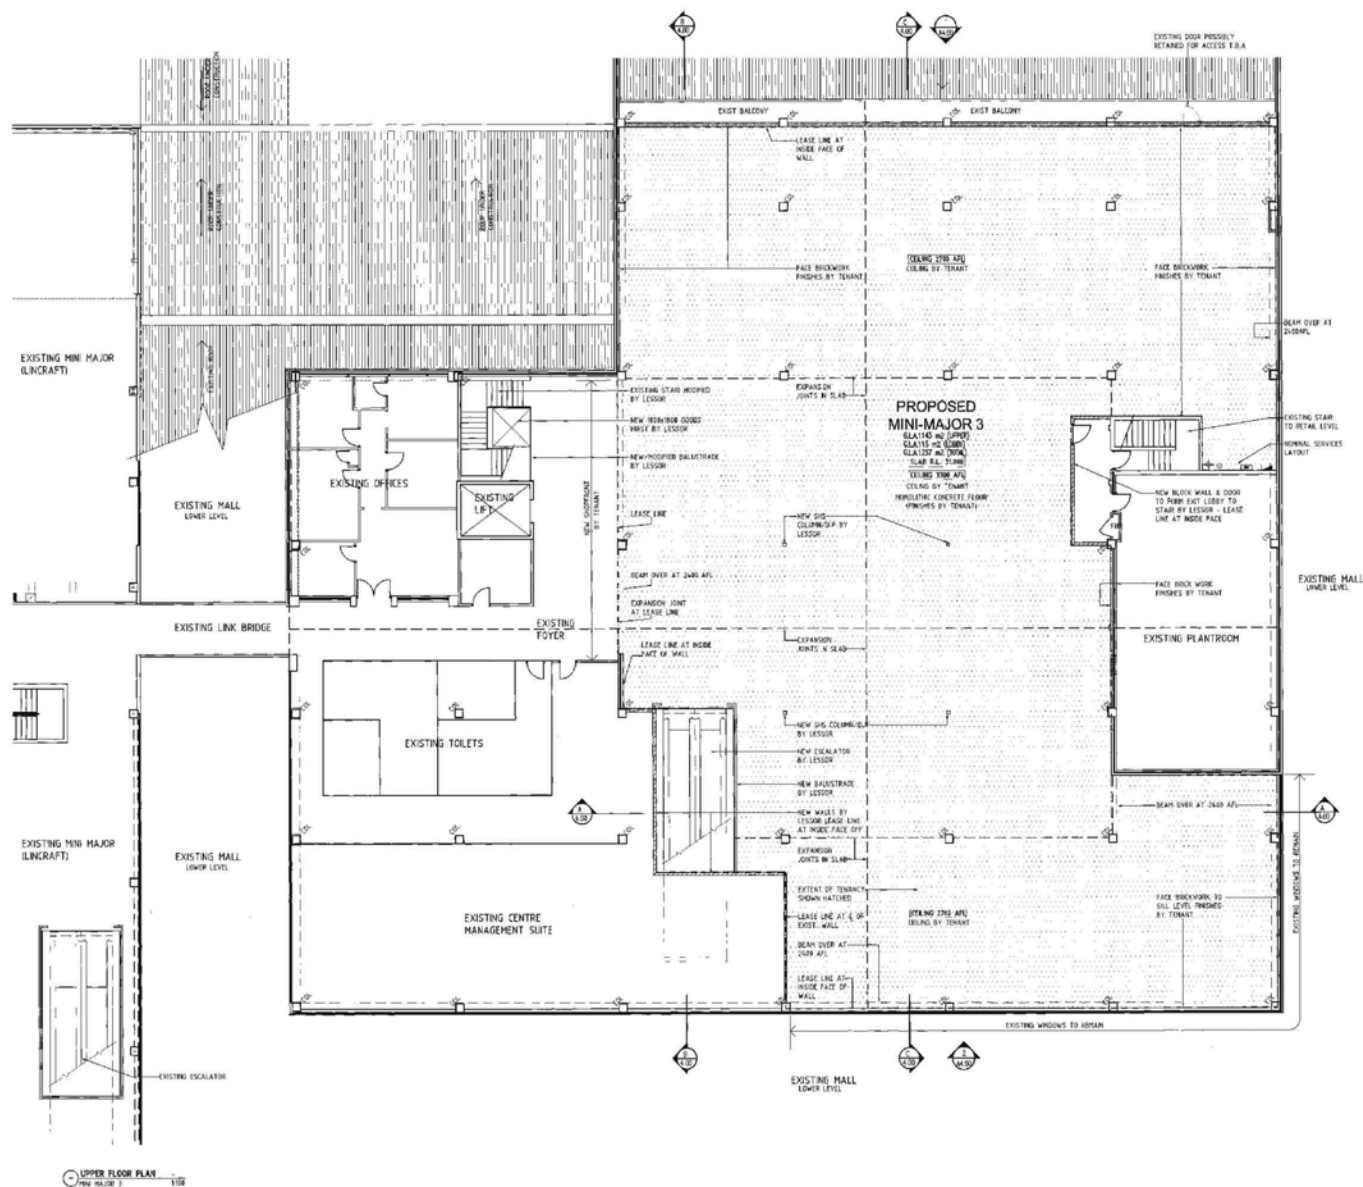

Development Approval

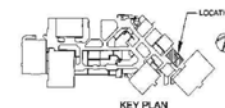

DB Real Estate 
Deutsche Bank Group

1 2025.04 5000 FOR DEVELOPMENT APPROVE 4

Rs. Bds. Amendment

KEYS-Ord - Whitford City - 40089

HAMES SHARLEY







--	---

PROJECT
WHITFORD CITY
REDEVELOPMENT
DEVELOPMENT APPROVAL

MINI MAJOR 3
UPPER LEVEL

DESIGN	APN	CASE	05/2004
CHECKED	TL	SCALE	1:100 AT 91 SIZE
CAD	40989/00 C/D/LP/TUP/MNO/AZ.20		
PROJECT NO.	DRAWING NO.	REVISION	
40989	AZ.20	1	

© Copyright
Use figured dimensions as preferences to scaled.
All dimensions to be verified and checked on the job.

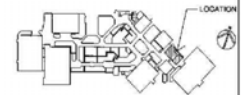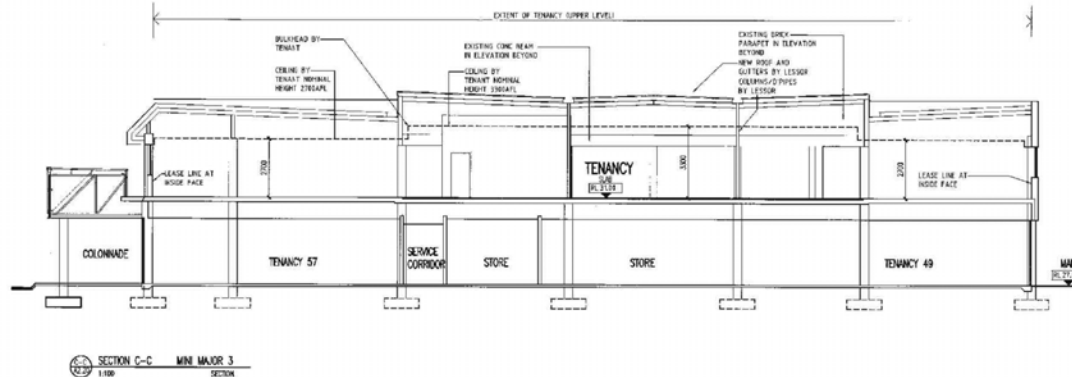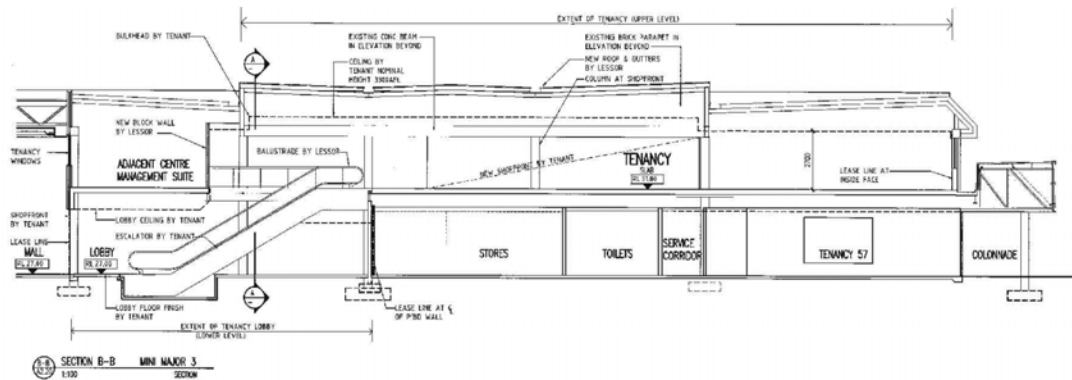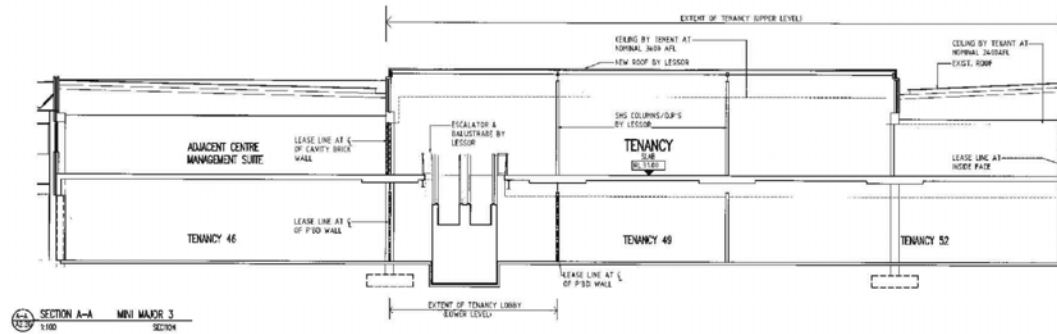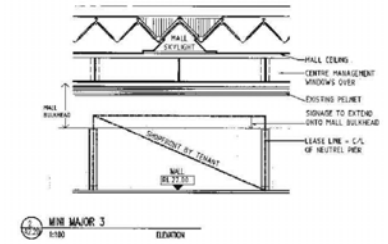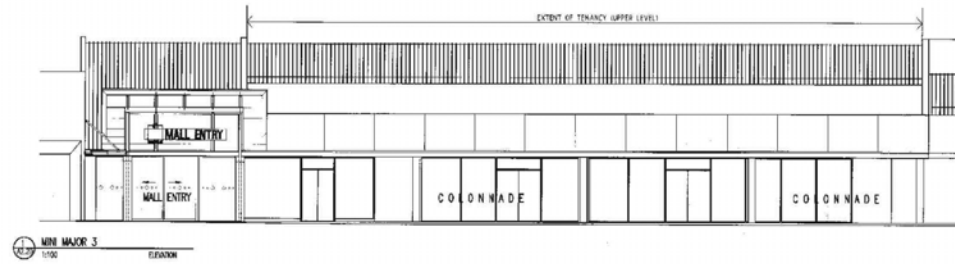

KEY PLAN



REVISIONS - Whitford City - 40989

HAMES SHARLEY



PROJECT
WHITFORD CITY
REDEVELOPMENT
DEVELOPMENT APPROVAL

SHEET
MINI MAJOR 3
ELEVATIONS & SECTIONS
PROJECT NO. 40989
SHEET NO. 1

Development Approval

© Copyright
All Rights Reserved
All dimensions to be verified and checked on the job.