

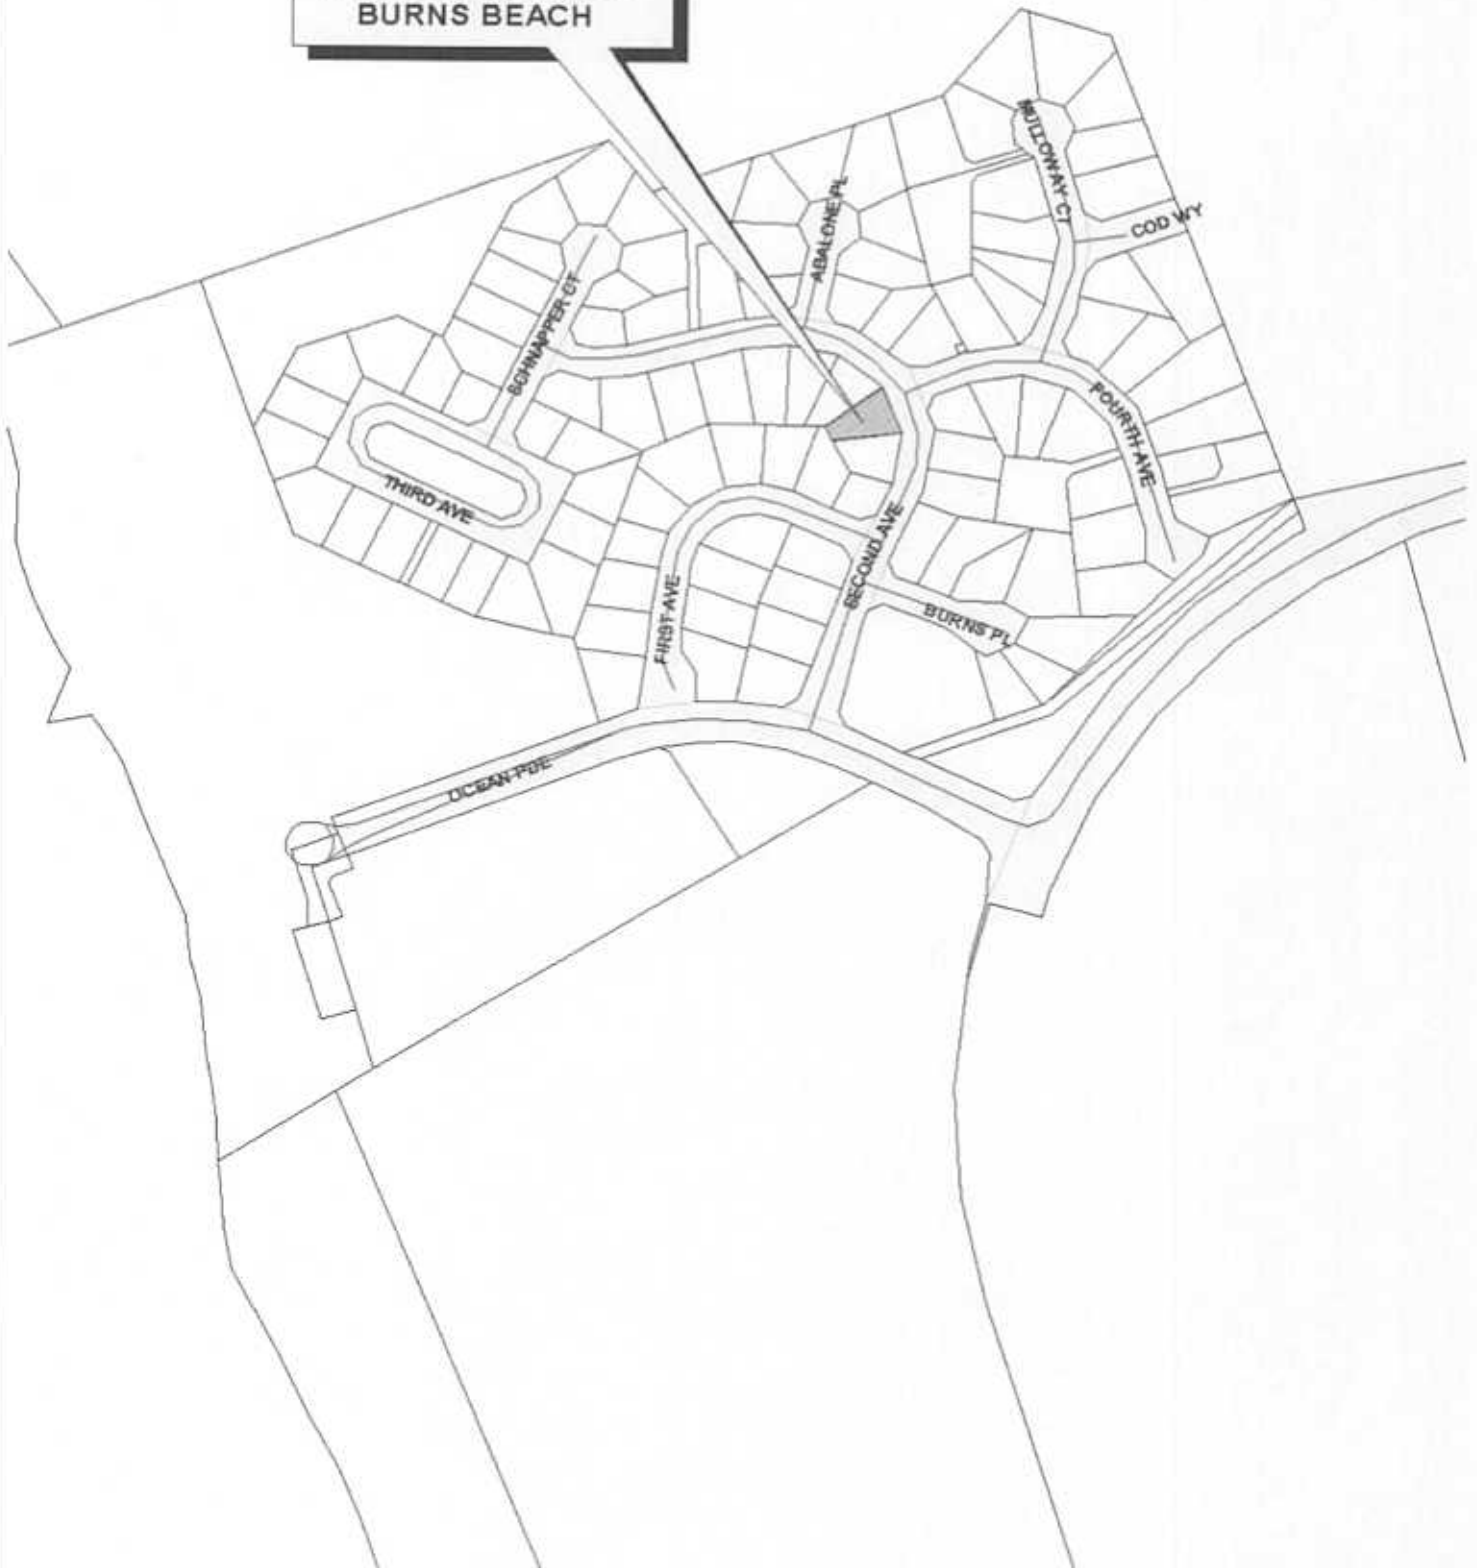


**SUBJECT SITE
LOT 11415
17 SECOND AVENUE
BURNS BEACH**

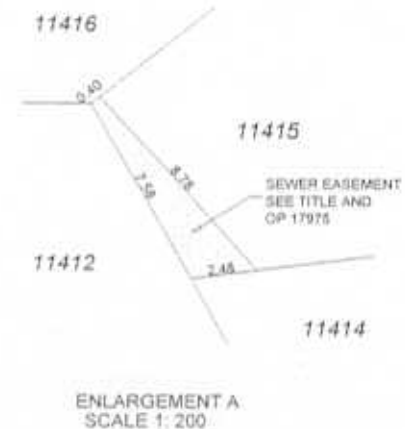

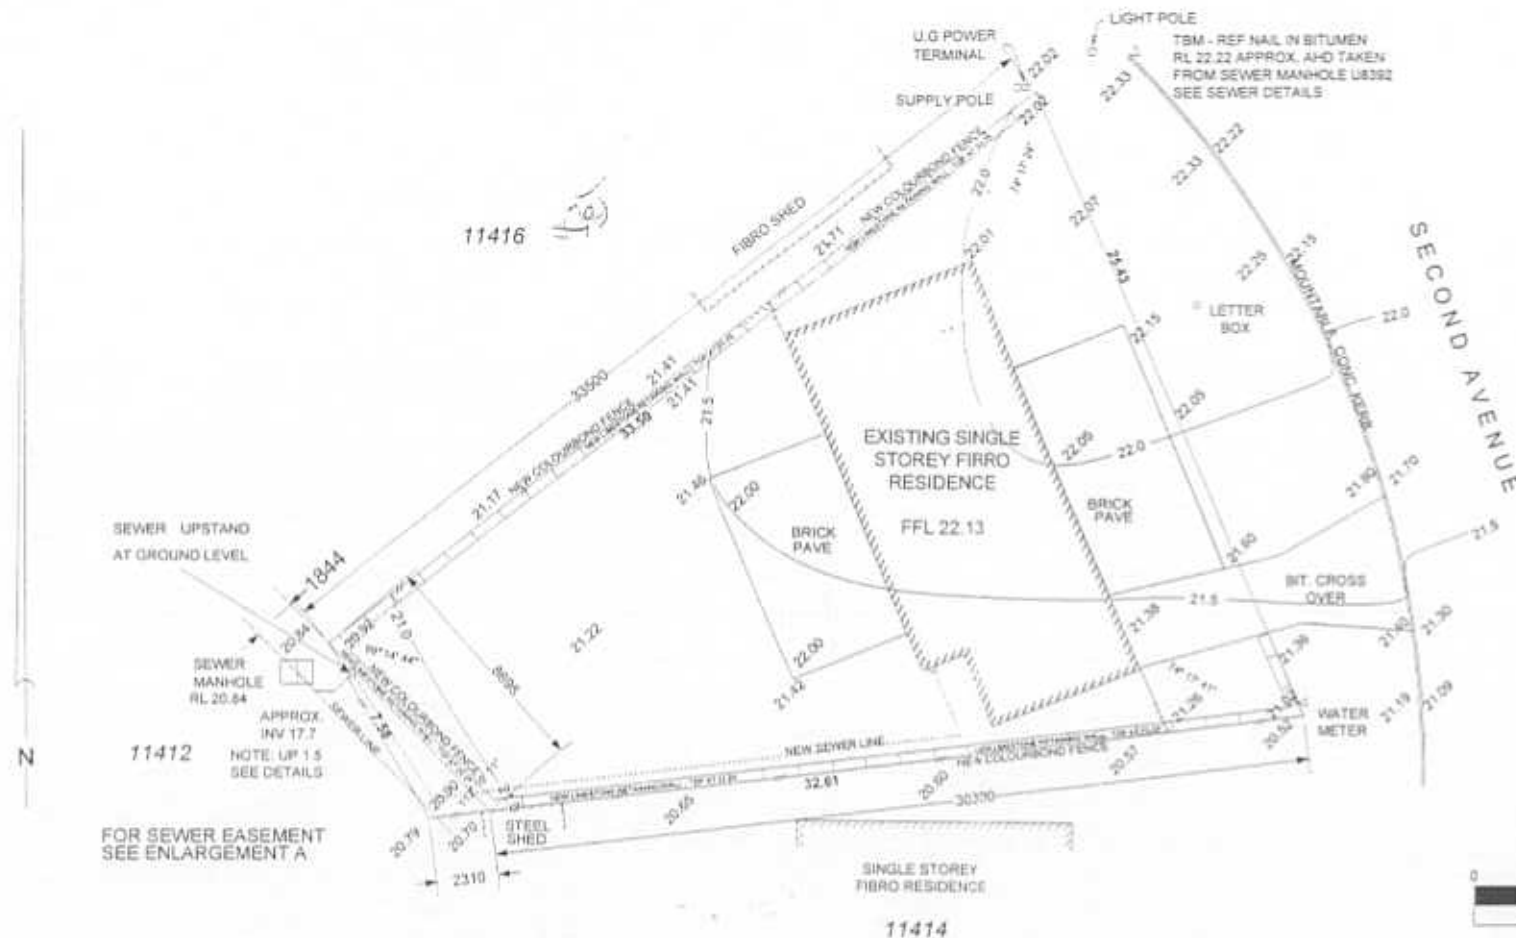

**PROPOSED RETAINING WALLS
on LOT 11415 SECOND AVE.
BURNS BEACH**

OWNERS: **RICK & DONNA ROSATO**
(08) 9305 5846

LOT: SWAN LOC. 11415
PLAN/DIA: OP.17975
C/T:


LOCAL AUTH: CITY OF JOONDALUP
ADDRESS: 17 SECOND AVE
SUBURB: BURNS BEACH

DATE 4 Apr 2004
SCALE 1:200
CONTOUR INTERVAL: 0.5 m

NOTE: THIS SURVEY DOES NOT GUARANTEE
CORRECT PEG OR FENCE LOCATIONS

**DENNYS Wm. HAYES
AND ASSOCIATES**
SURVEYING CONSULTANTS

7 MERRIFIELD PLACE
MULLALOO WA 6027
TELEPHONE 9401 4994
FAX 9307 3072

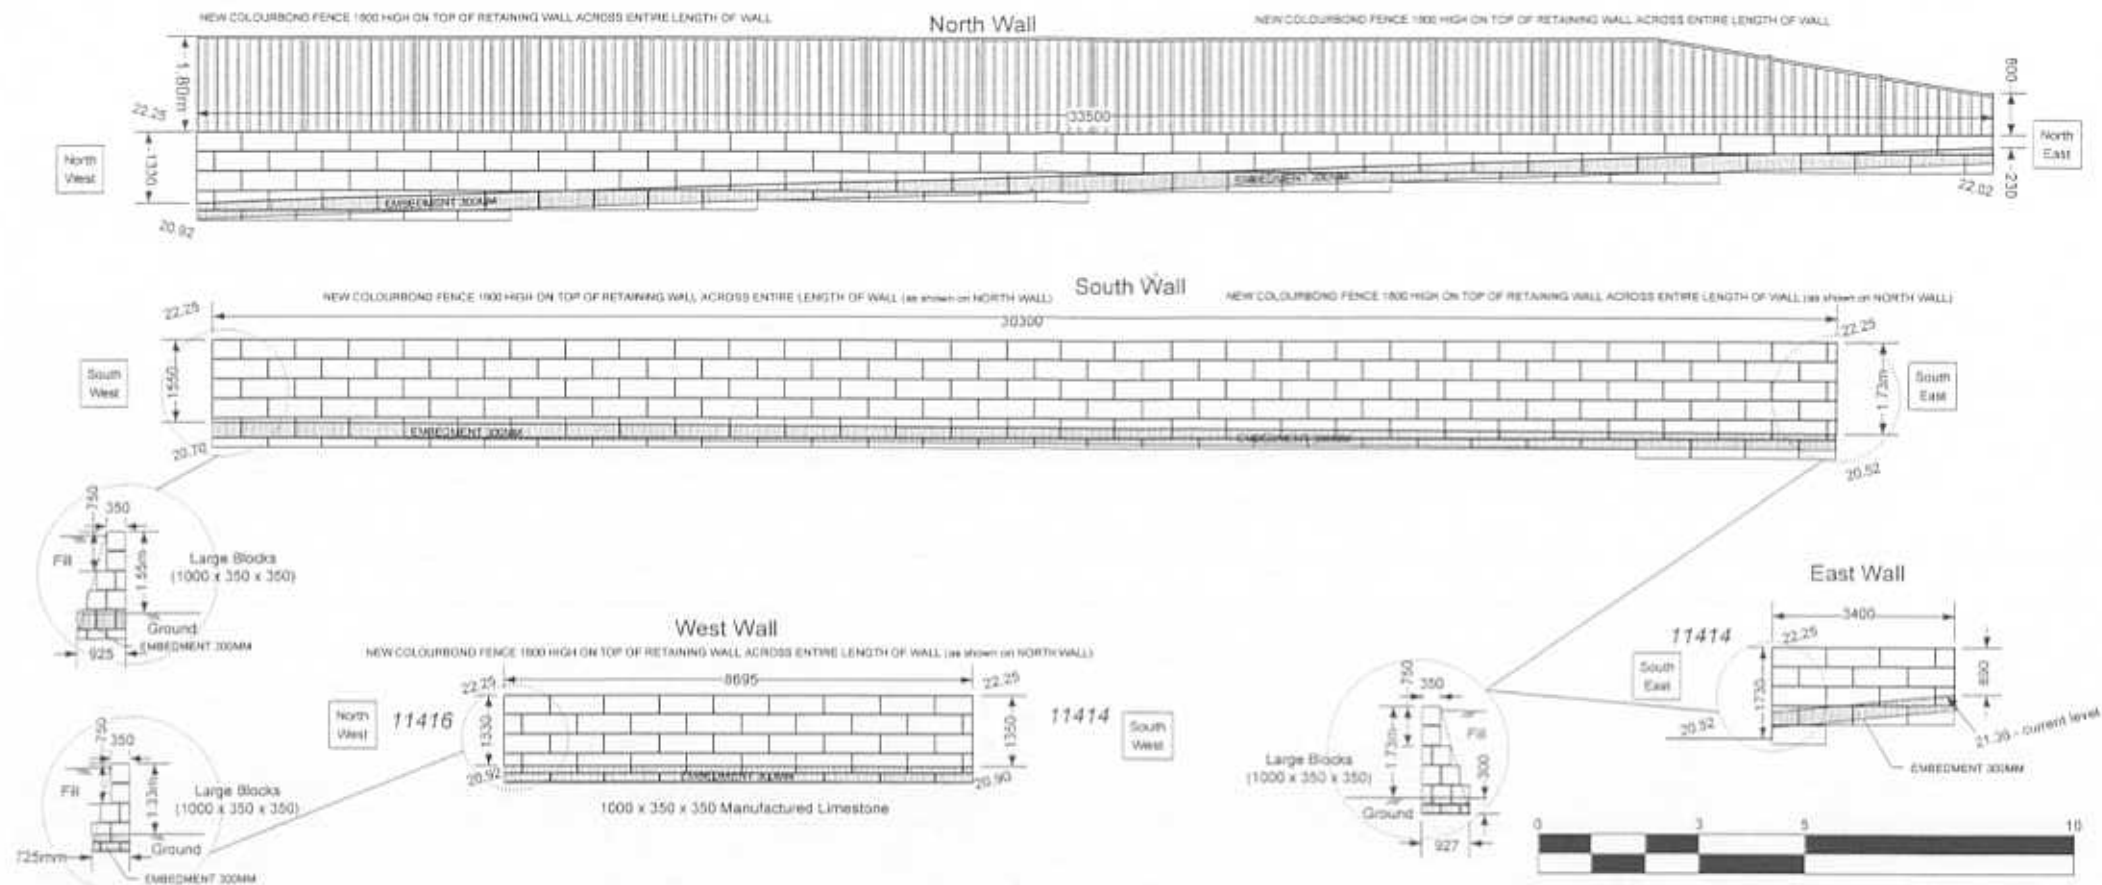

**PROPOSED RETAINING WALLS
on LOT 11415 SECOND AVE,
BURNS BEACH**

**OWNERS: RICK & DONNA ROSATO
(08) 9305 5846**

**LOT: SWAN LOC. 11415
PLAN/DIA: OP.17975
C/T:**

**LOCAL AUTH: CITY OF JOONDALUP
ADDRESS: 17 SECOND AVE
SUBURB: BURNS BEACH**

**DATE: 5 Apr 2004
SCALE: 1:100**

