


DRAFT SORRENTO (Option No.5)

RECOMMENDATIONS OF RESIDENTS WORKING GROUP MEETING
WEDNESDAY MARCH 2 2005

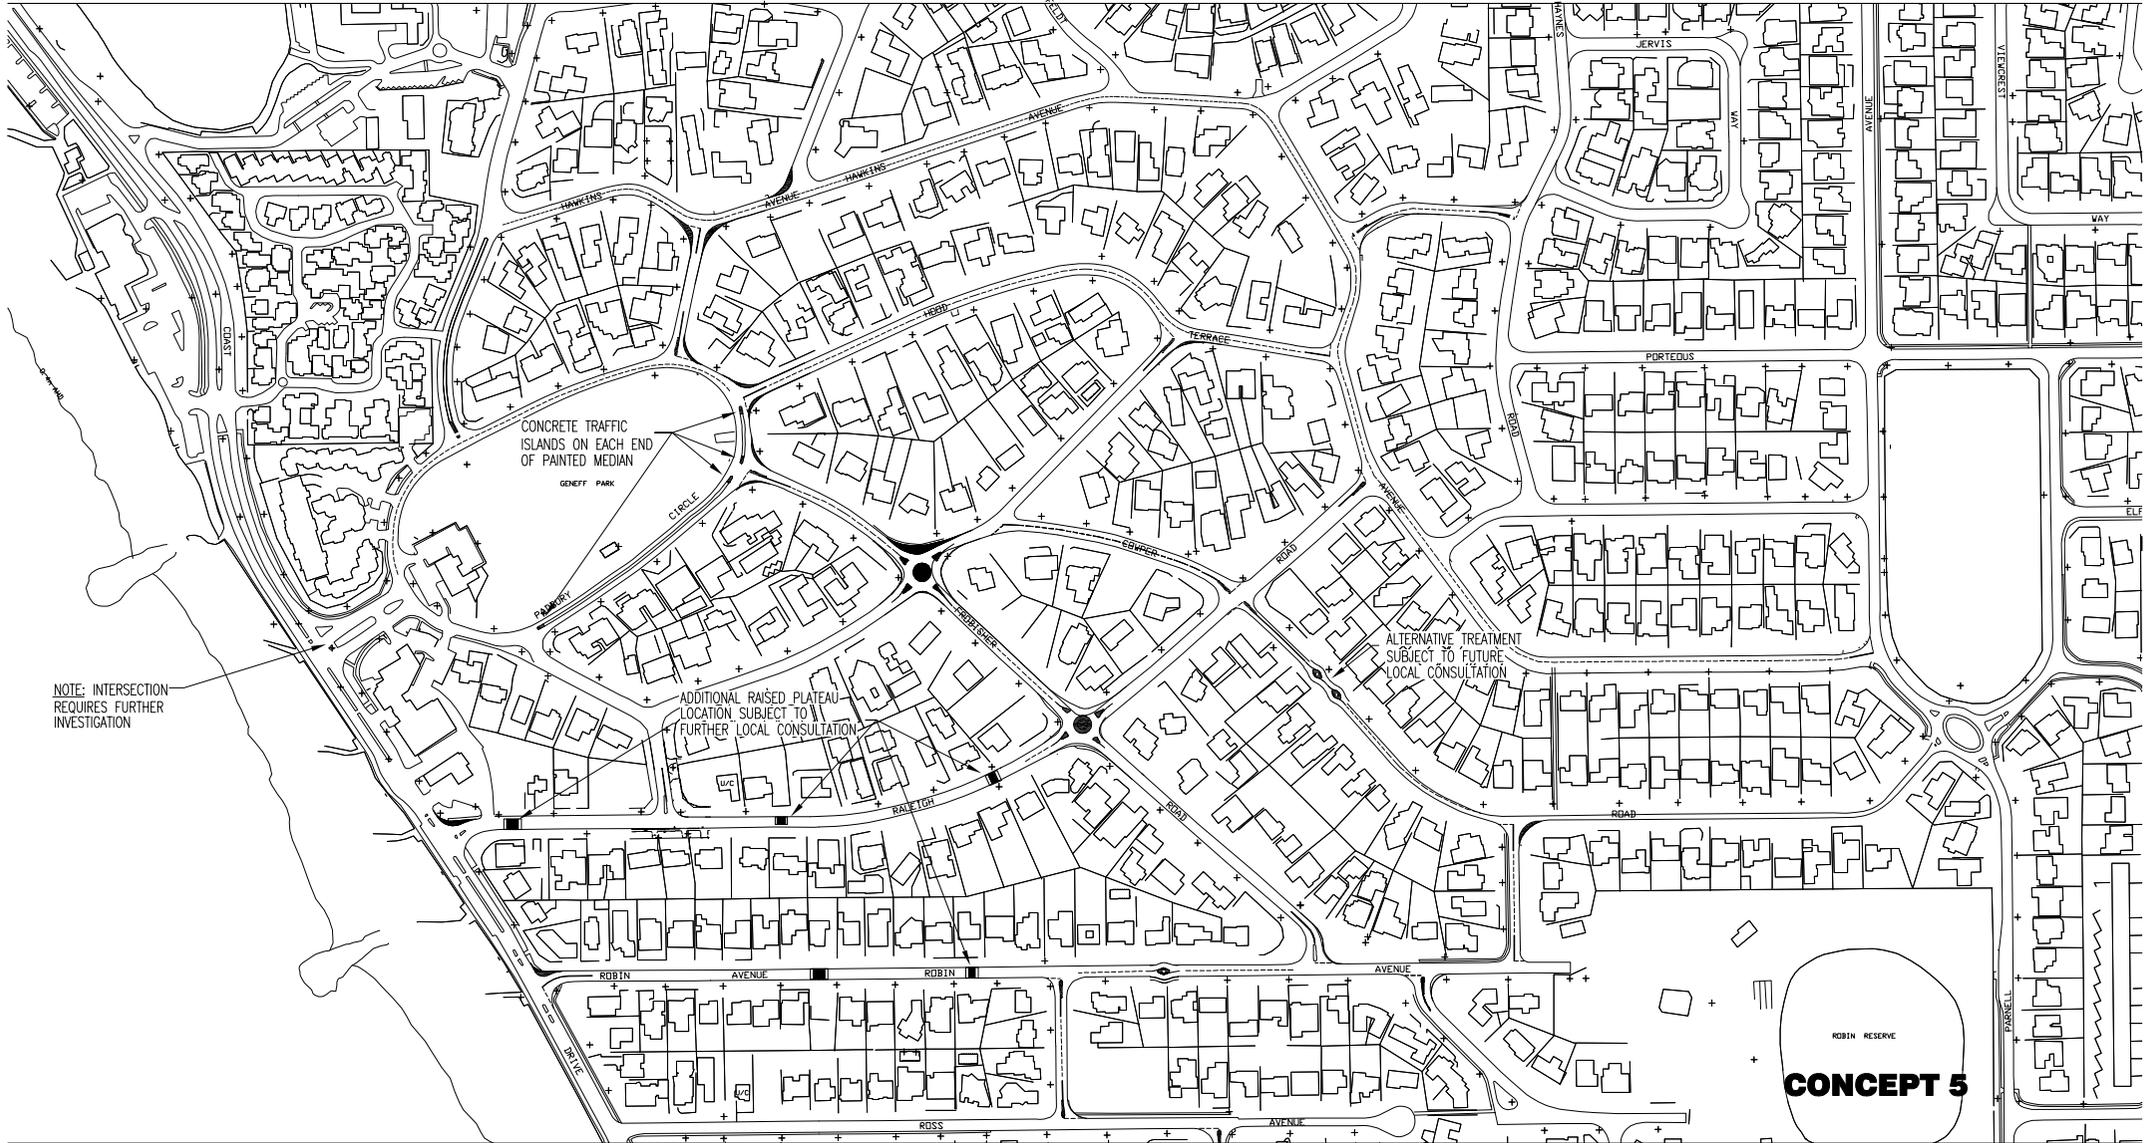

LEGEND:

- | | | | | | | | | | |
|---|-----------------------|---|-----------------------|--|-----------------------|---|---------------------------|---|---------------------|
|  | ROUNDABOUT |  | RAISED PLATEAU |  | ROAD NARROWING |  | BROKEN CENTRE LINE |  | NEW KERFLINE |
|  | BLISTER ISLAND |  | TRAFFIC ISLAND |  | PAINTED MEDIAN |  | DOUBLE WHITE LINES | | |