





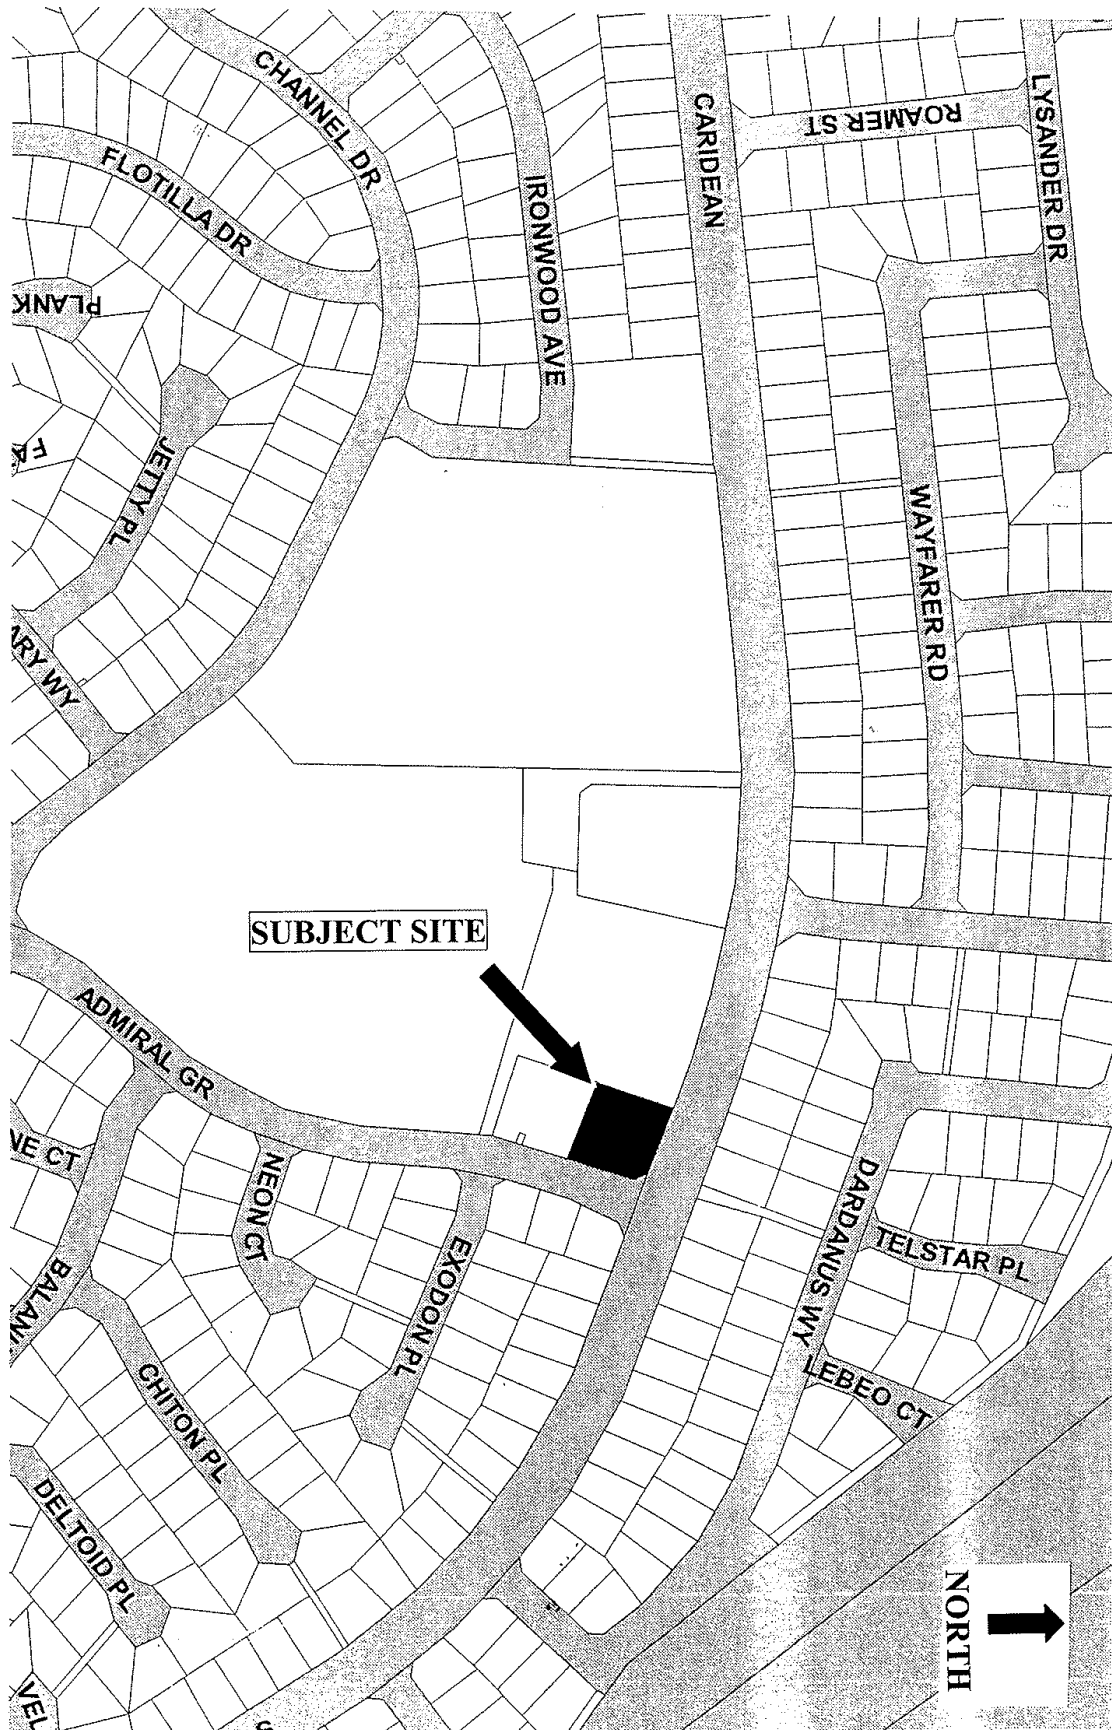

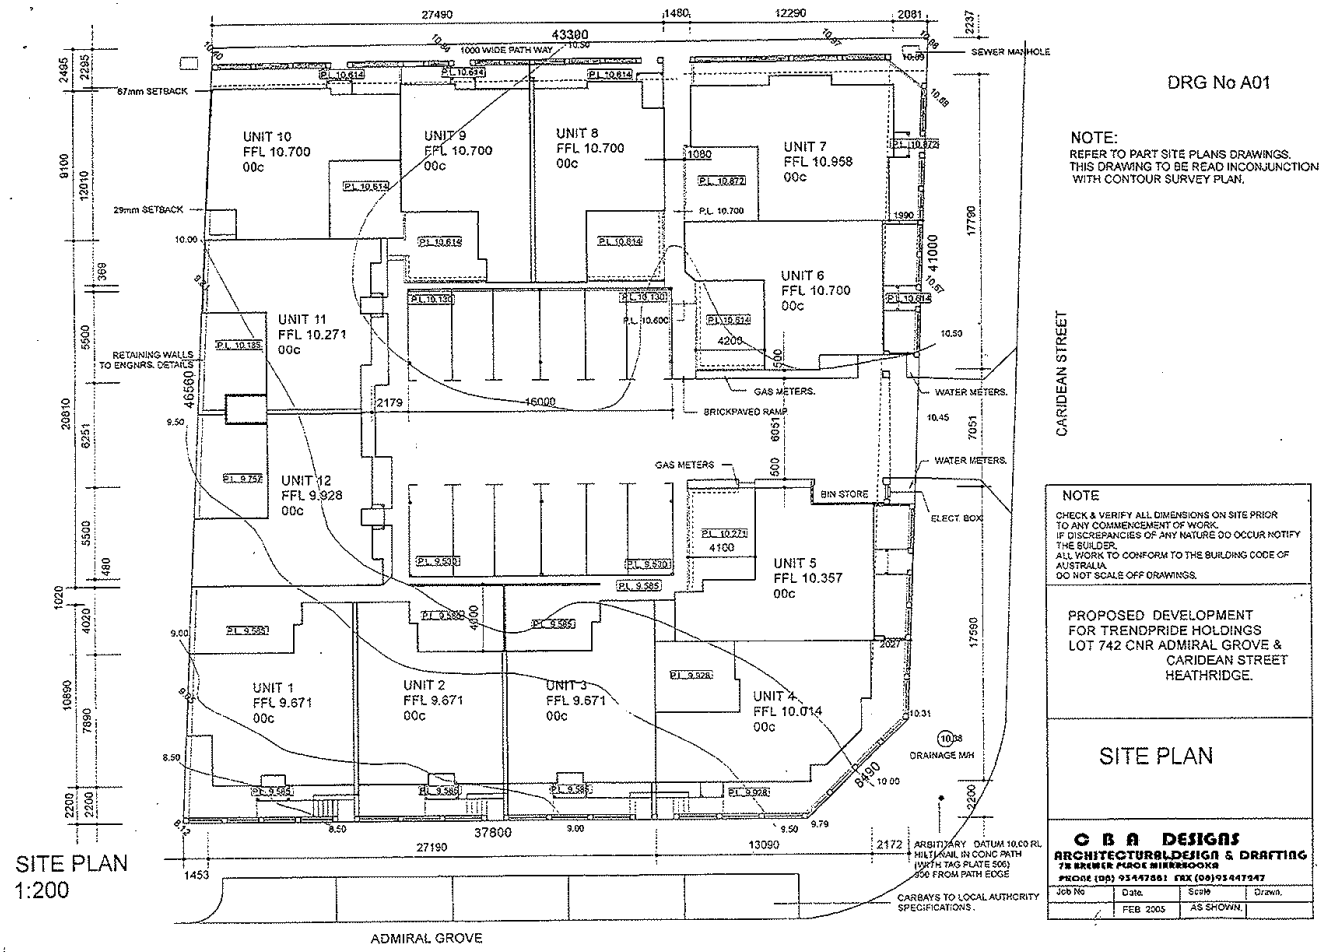

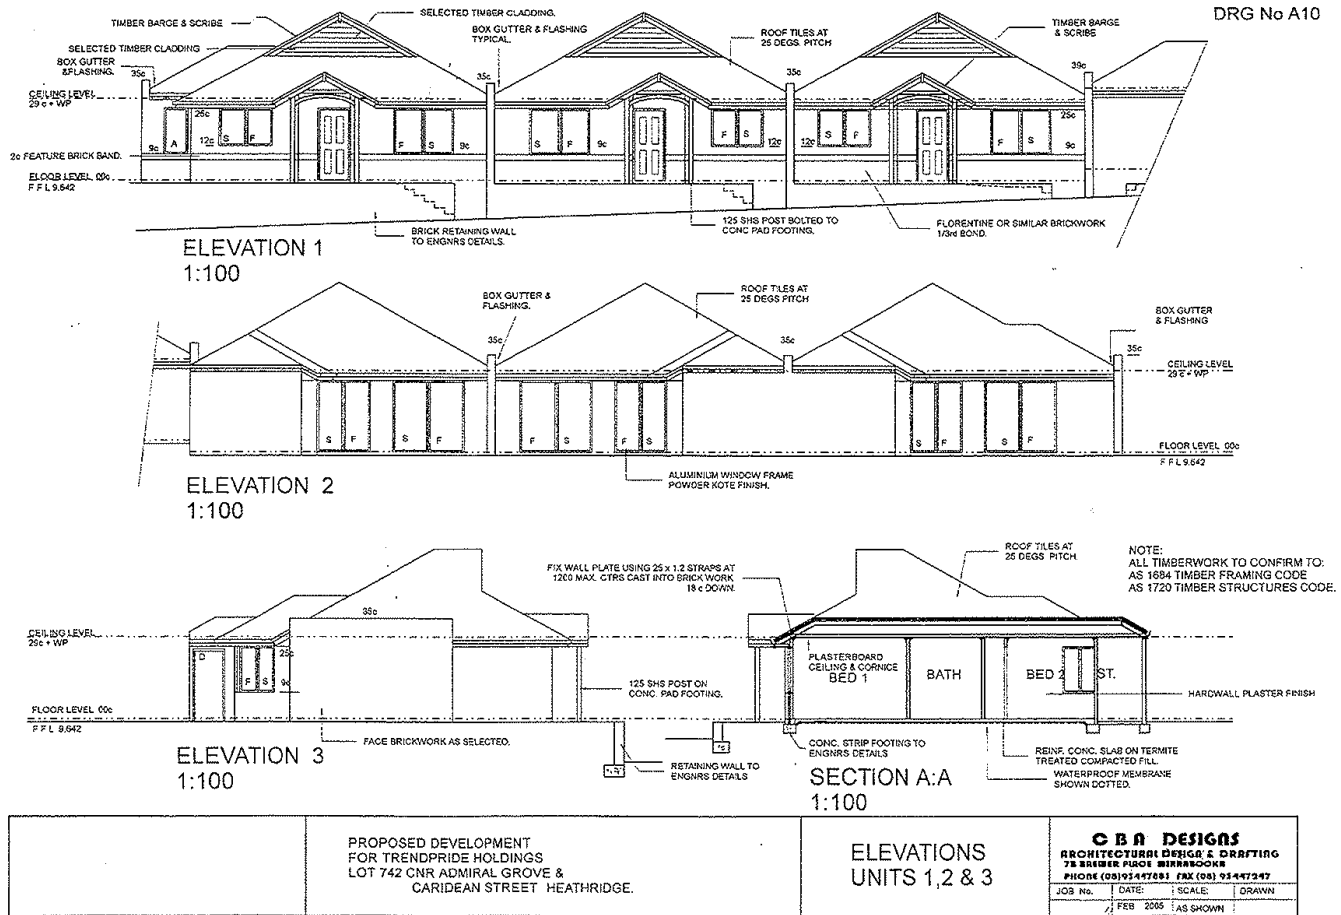


DRG No A 12

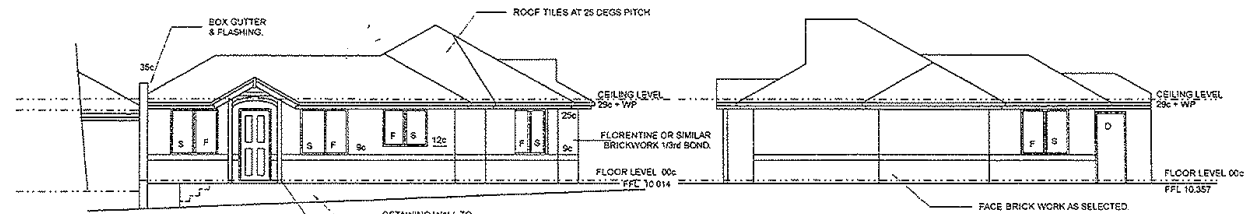


ELEVATION 5  
1:100

ELEVATION 6

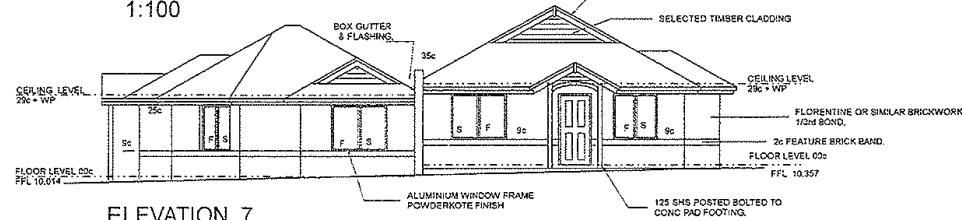


ELEVATION 7  
1:100

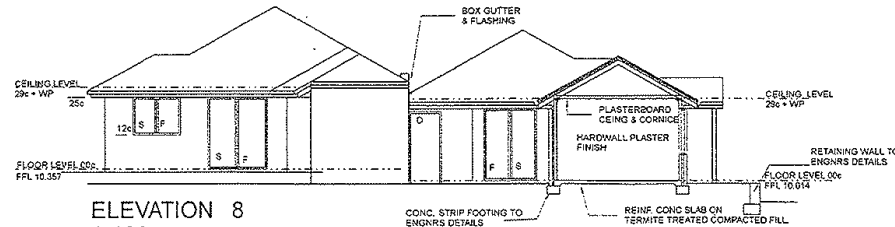


ELEVATION 8  
1:100

|         |   |                                       |   |         |      |       |       |  |           |          |  |
|---------|---|---------------------------------------|---|---------|------|-------|-------|--|-----------|----------|--|
|         | <p>PROPOSED DEVELOPMENT<br/>FOR TRENDPRIDE HOLDINGS<br/>LOT 742 CNR ADMIRAL GROVE &amp;<br/>CARIDEAN STREET HEATHRIDGE.</p> | <p>ELEVATIONS<br/>UNITS 4 &amp; 5</p> | <p><b>CBA DESIGNS</b><br/>ARCHITECTURAL DESIGN &amp; DRAFTING<br/>78 BREWER PIKE WILMINGTON<br/>PR (08)93 447881 (08)93 447247</p> <table border="1"> <tr> <td>JOB No.</td><td>DATE</td><td>SCALE</td><td>DRAWN</td></tr> <tr> <td></td><td>FEB. 2005</td><td>AS SHOWN</td><td></td></tr> </table> | JOB No. | DATE | SCALE | DRAWN |  | FEB. 2005 | AS SHOWN |  |
| JOB No. | DATE   | SCALE                                 | DRAWN   |         |      |       |       |  |           |          |  |
|         | FEB. 2005   | AS SHOWN                              |   |         |      |       |       |  |           |          |  |


DRG No A14

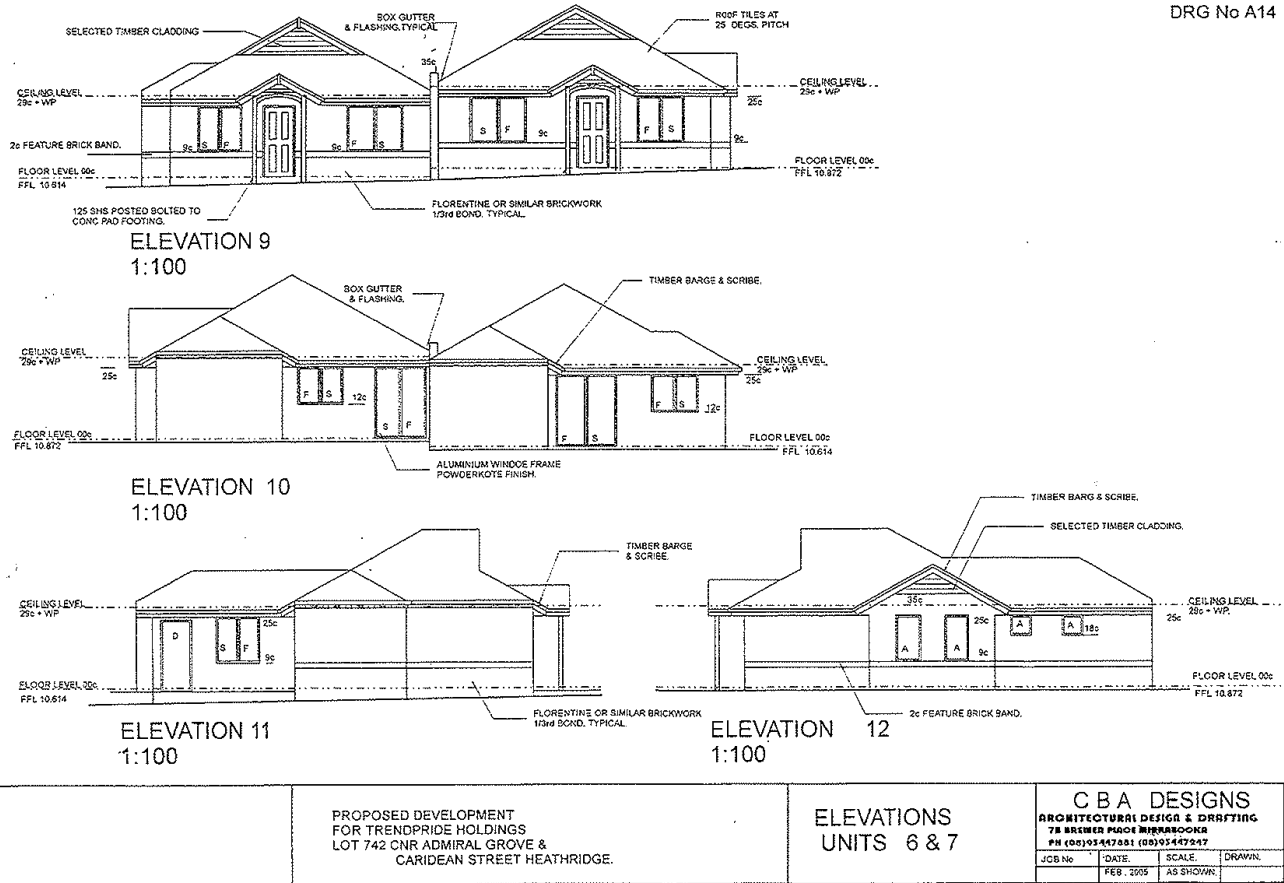


DRG No A14

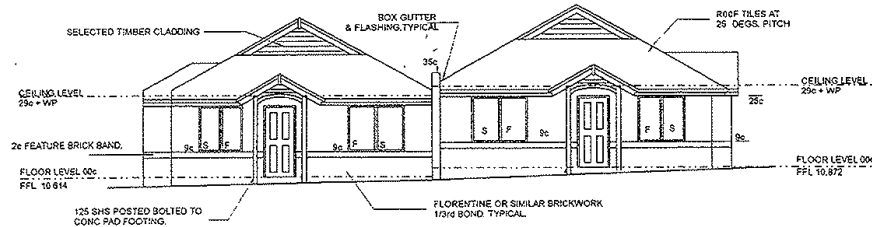


ELEVATION 9  
1:100

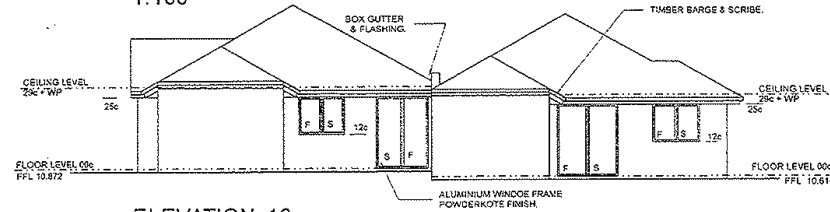

ELEVATION 10  
1:100

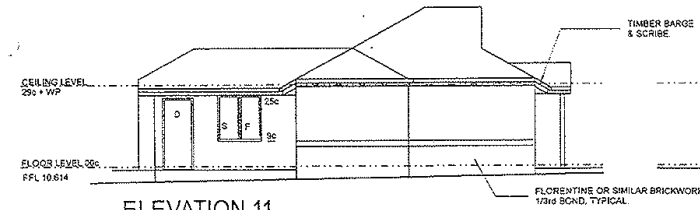


ELEVATION 11  
1:100

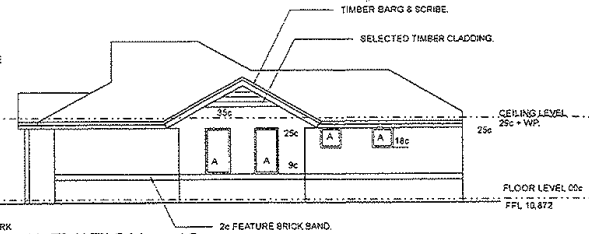


ELEVATION 12  
1:100

|        |   |                                       |   |        |      |       |       |  |           |          |  |
|--------|---|---------------------------------------|---|--------|------|-------|-------|--|-----------|----------|--|
|        | <p>PROPOSED DEVELOPMENT<br/>FOR TRENOPRIDE HOLDINGS<br/>LOT 742 CNR ADMIRAL GROVE &amp;<br/>CARIDEAN STREET HEATHRIDGE.</p> | <p>ELEVATIONS<br/>UNITS 6 &amp; 7</p> | <p>C B A DESIGNS<br/>ARCHITECTURAL DESIGN &amp; DRAFTING<br/>78 BREWER PLACE MURRUMBOORA<br/>PH (08)93447381 (08)93447247</p> <table border="1"> <tr> <td>JOB No</td><td>DATE</td><td>SCALE</td><td>DRAWN</td></tr> <tr> <td></td><td>FEB. 2005</td><td>AS SHOWN</td><td></td></tr> </table> | JOB No | DATE | SCALE | DRAWN |  | FEB. 2005 | AS SHOWN |  |
| JOB No | DATE   | SCALE                                 | DRAWN   |        |      |       |       |  |           |          |  |
|        | FEB. 2005   | AS SHOWN                              |   |        |      |       |       |  |           |          |  |

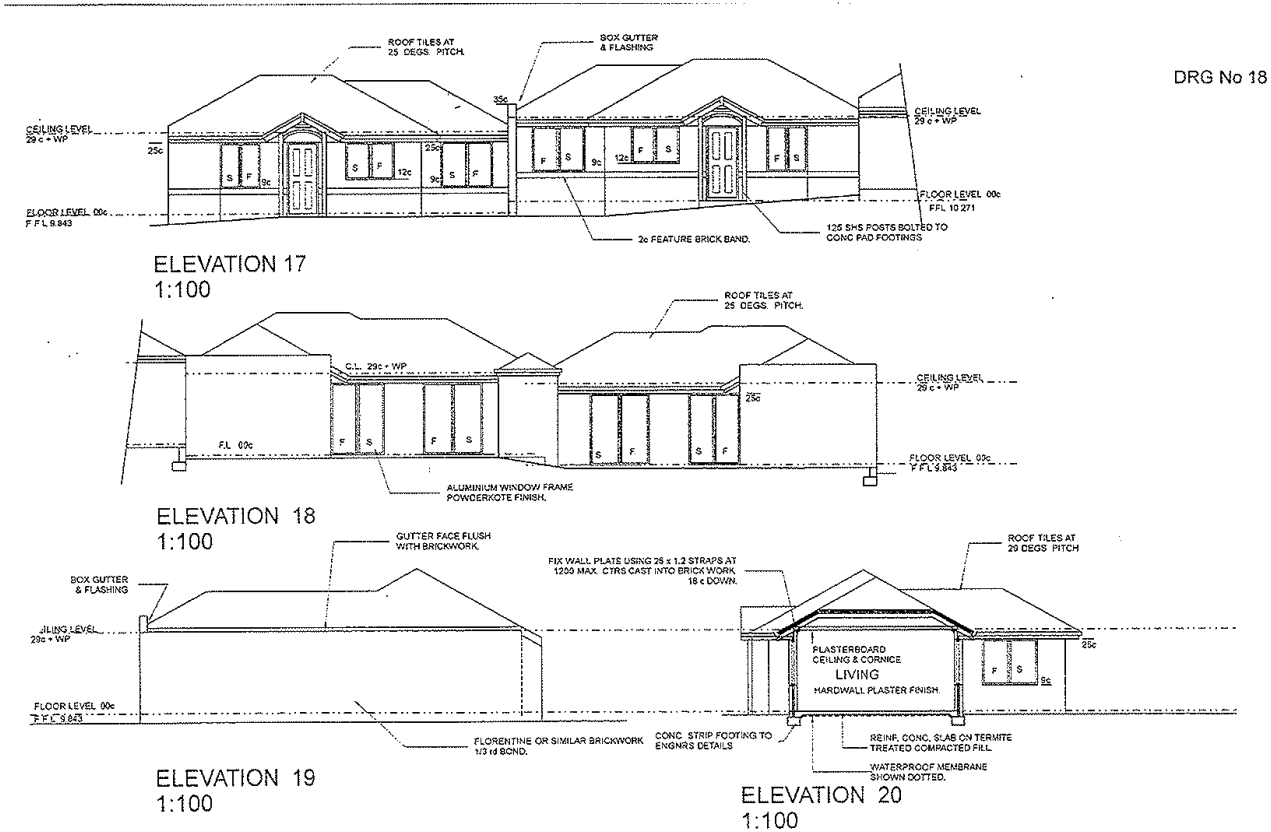

|  |   |                                         |   |
|--|---|-----------------------------------------|---|
|  | <p>PROPOSED DEVELOPMENT<br/>FOR TRENDPRIDE HOLDINGS<br/>LOT 742 CNR ADMIRAL GROVE &amp;<br/>CARIDEAN STREET HEATHRIDGE.</p> | <p>ELEVATIONS<br/>UNITS 11 &amp; 12</p> | <p><b>C B A DESIGNS</b><br/>ARCHITECTURAL DESIGN &amp; DRAFTING<br/>78 BREWER PLACE MIRRABOOKA<br/>PHONE (08) 935 447801 FAX (08) 935 447797<br/>JOB No. DATE SCALE QUANTITY<br/>FEB. 2005 AS SHOWN</p> |
|--|---|-----------------------------------------|---|

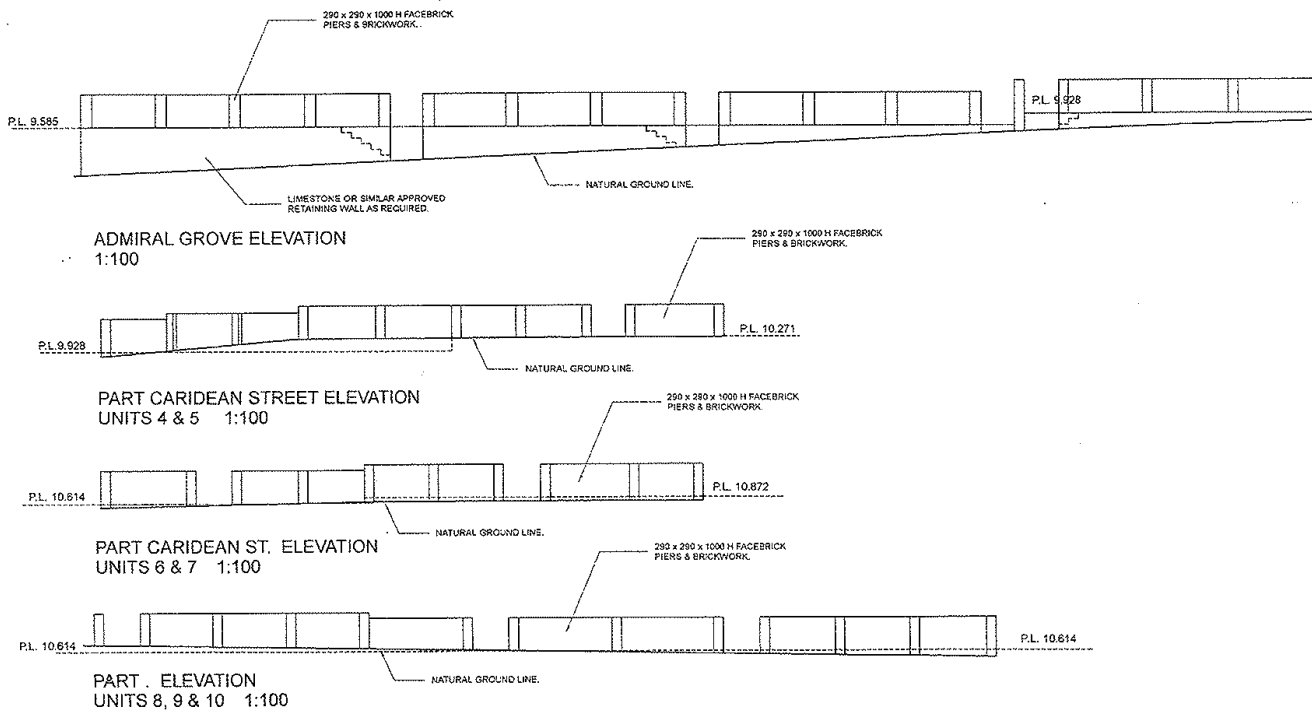


NOTE:  
ALL ROOFED STORMWATER TO DISCHARGE VIA RWPS  
VIA 90 DIA. PVC PIPES INTO CONC. SCAWELLS  
AS SHOWN.  
PROVIDE PARALINE OR SIMILAR CLOTHES DRYING UNIT  
FOR EACH DWELLING.  
CONFIRM ALL SETBACKS ON SITE PRIOR TO ANY  
COMMENCEMENT OF WORK.

PROPOSED DEVELOPMENT  
FOR TRENDPRIDE HOLDINGS  
LOT 742 CNR ADMIRAL GROVE &  
CARIDEAN STREET HEATHRIDGE.

FENCING  
ELEVATIONS.

| C B A DESIGNS                       |           |          |       |
|-------------------------------------|-----------|----------|-------|
| ARCHITECTURAL DESIGN & DRAFTING     |           |          |       |
| 78 BREWER PLACE MIRRROBORO          |           |          |       |
| PHONE (08)93447200 FAX (08)93447247 |           |          |       |
| Job No.                             | Date      | Scale    | Drawn |
|                                     | OCT. 2004 | AS SHOWN |       |

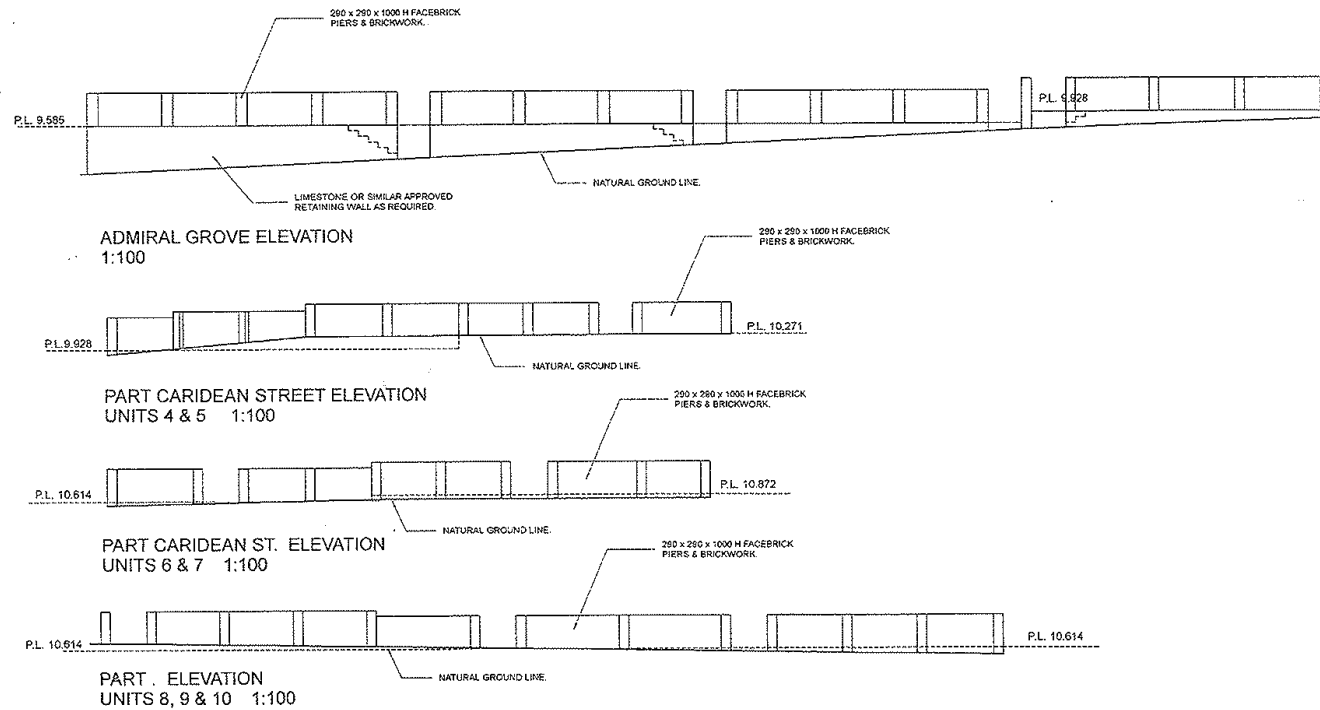

NOTE:  
ALL ROOFED STORMWATER TO DISCHARGE VIA RWPS  
VIA 90 DIA. PVC PIPES INTO CONC. SCANNELLS  
AS SHOWN.  
PROVIDE PARALINE OR SIMILAR CLOTHES DRYING UNIT  
FOR EACH DWELLING.  
CONFIRM ALL SETBACKS ON SITE PRIOR TO ANY  
COMMENCEMENT OF WORK.

PROPOSED DEVELOPMENT  
FOR TRENDPRIDE HOLDINGS  
LOT 742 CNR ADMIRAL GROVE &  
CARIDEAN STREET HEATHRIDGE.

FENCING  
ELEVATIONS.

| C B A Designs                       |           |          |       |
|-------------------------------------|-----------|----------|-------|
| ARCHITECTURAL DESIGN & DRAFTING     |           |          |       |
| JB BREWER FLOOR MARKBOOK            |           |          |       |
| PHONE (08)93447581 FAX (08)93447547 |           |          |       |
| Job No.                             | Date      | Scale    | Drawn |
|                                     | 06/1/2004 | AS SHOWN |       |