


OPTION 2A: NARROW ISLANDS AND INTERSECTION ISLANDS TO SELECTED SIDE ROADS

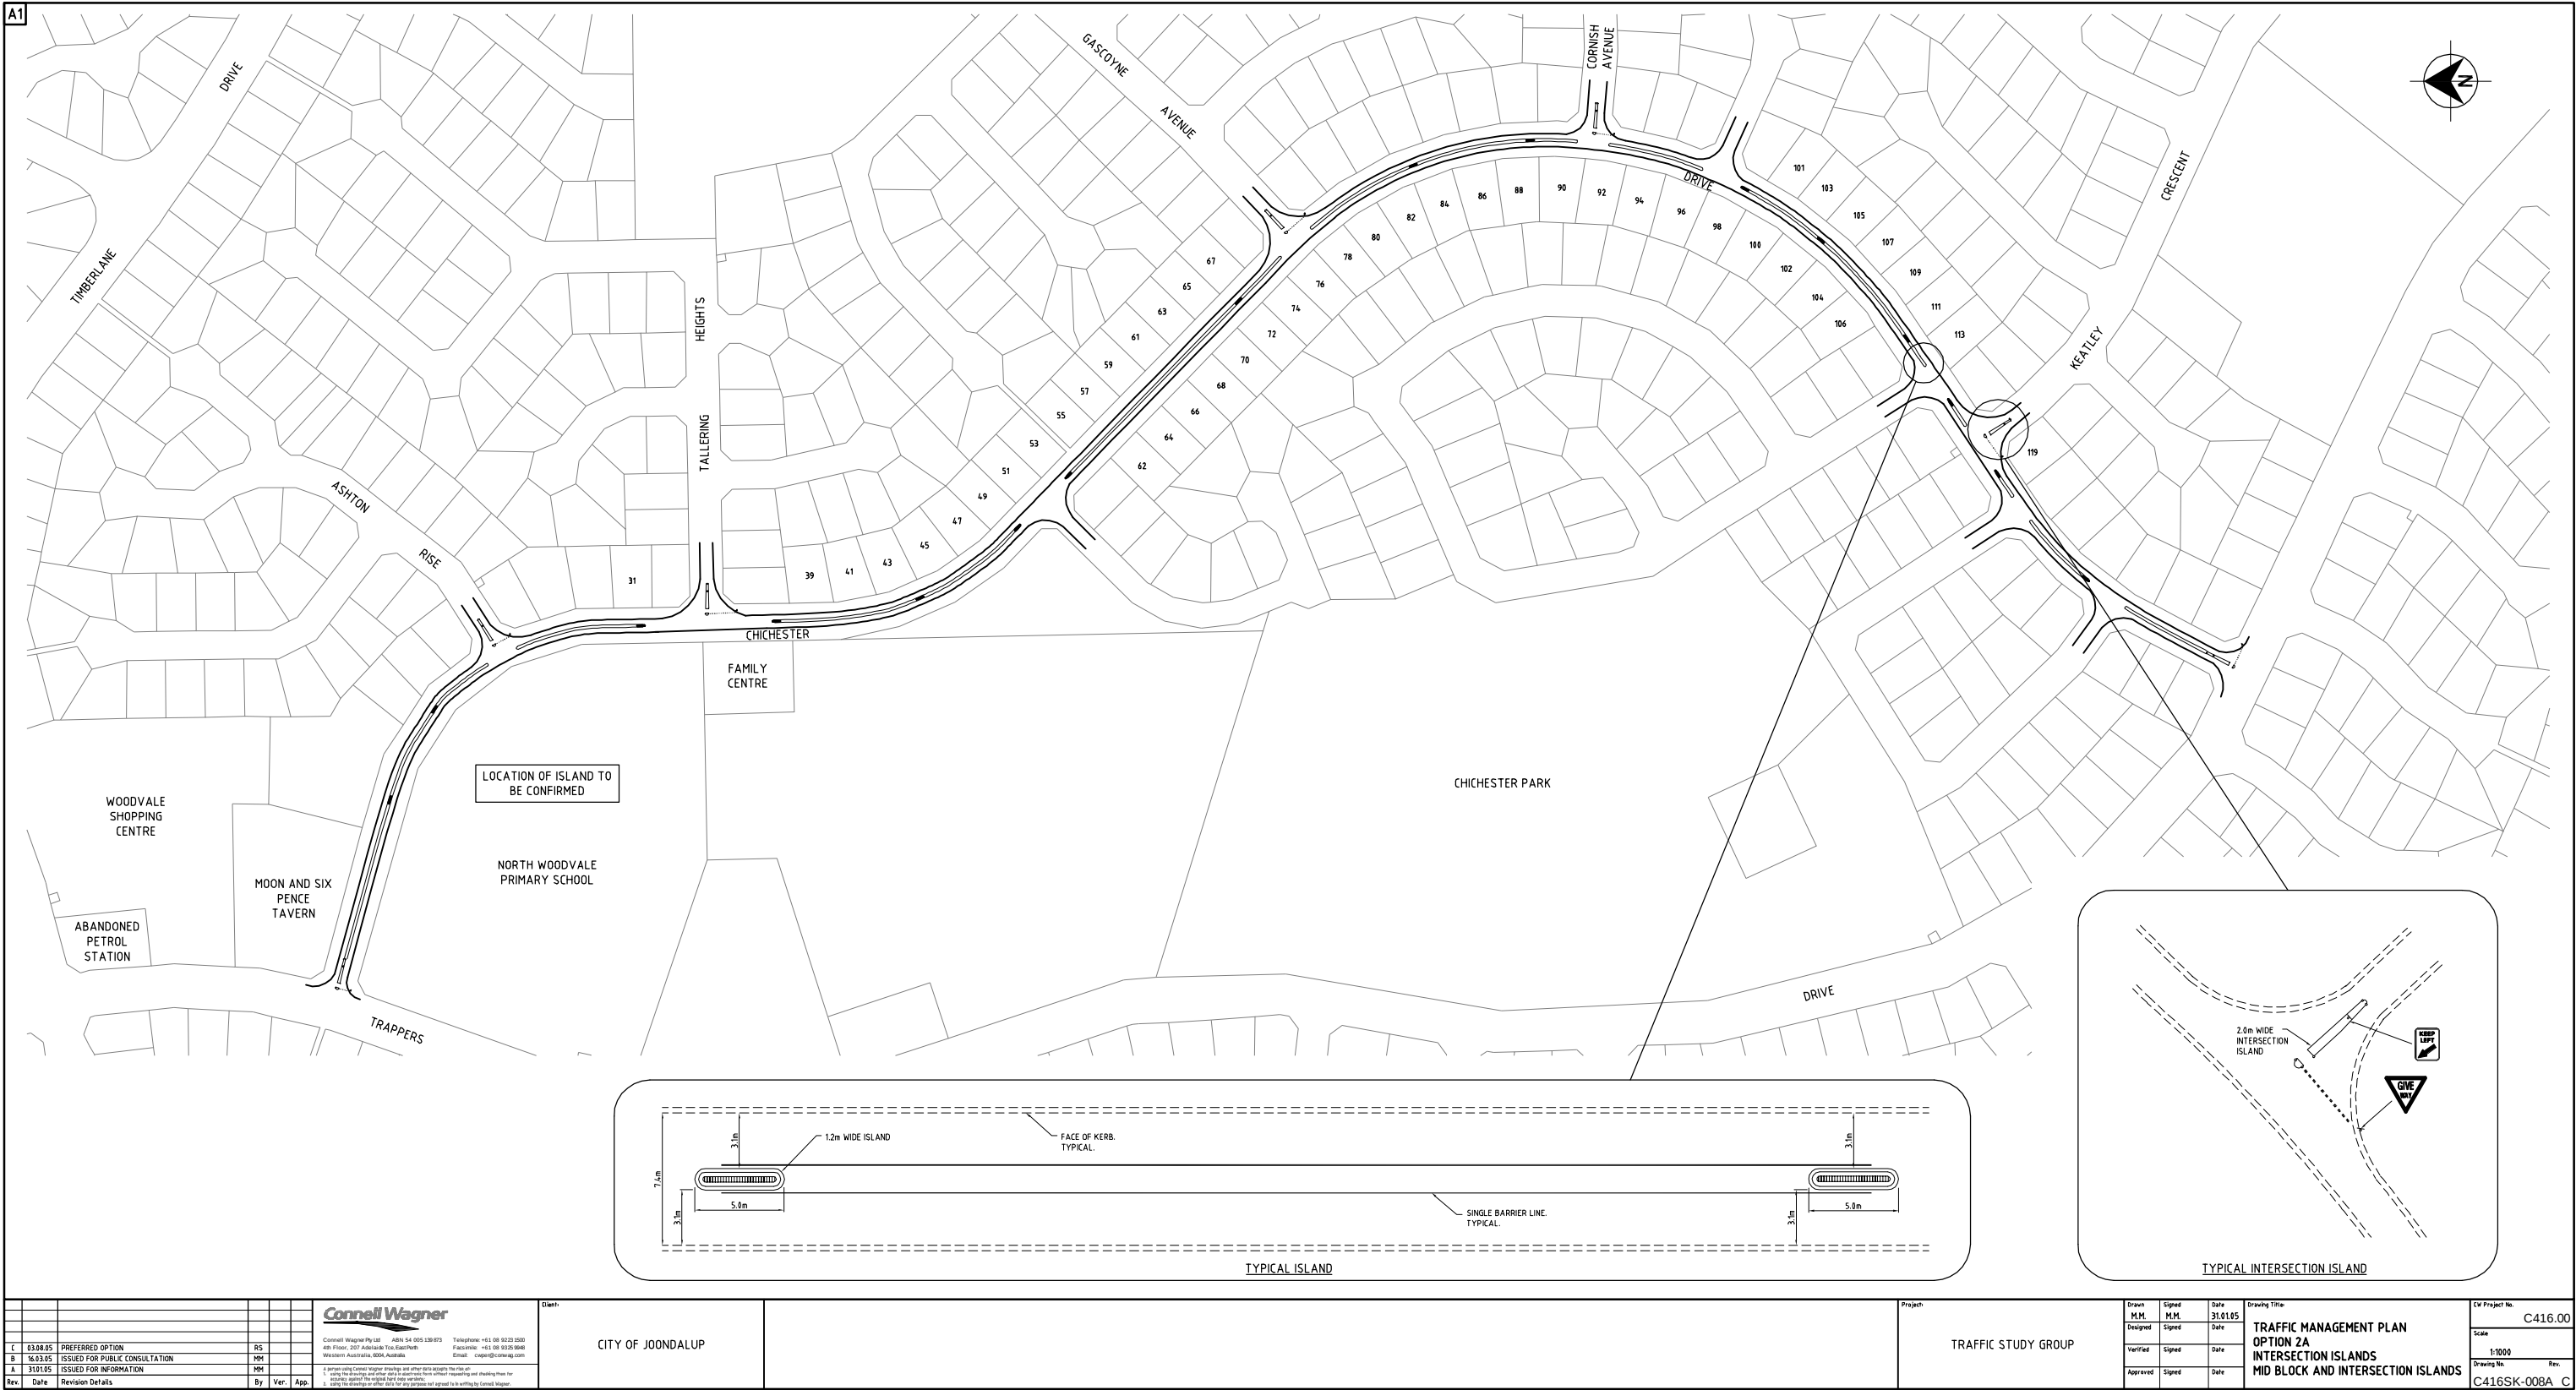

Rev.	Date	Revision Details	By	Ver.	App.
C	03.08.05	PREFERRED OPTION	RS		
B	16.03.05	ISSUED FOR PUBLIC CONSULTATION	HM		
A	31.01.05	ISSUED FOR INFORMATION	HM		

Cornell Wagner
Cornell Wagner Pty Ltd. ABN 54 005 138 873 Telephone: +61 08 9222 8200
400 Fraser, 207 Adelaide Road Perth Western Australia, 6004, Australia Email: cwagner@cornellwagner.com

1. Persons using Cornell Wagner drawings and other data accept the risk of using the drawings and other data as presented without reviewing and checking them for accuracy against the original facts and conditions.
2. The drawings are not to be used for any purpose not intended by Cornell Wagner.

Client:	CITY OF JOONDALUP
---------	-------------------

Project:	TRAFFIC STUDY GROUP
----------	---------------------

Drawn:	MM	Signed:	MM	Date:	31.01.05
Designed:	MM	Signed:	MM	Date:	
Verified:	MM	Signed:	MM	Date:	
Approved:	MM	Signed:	MM	Date:	

Drawing Title:	TRAFFIC MANAGEMENT PLAN OPTION 2A INTERSECTION ISLANDS MID BLOCK AND INTERSECTION ISLANDS
City Project No.:	C416.00
Scale:	1:1000
Drawing No.:	C416SK-008A
Rev.:	C