

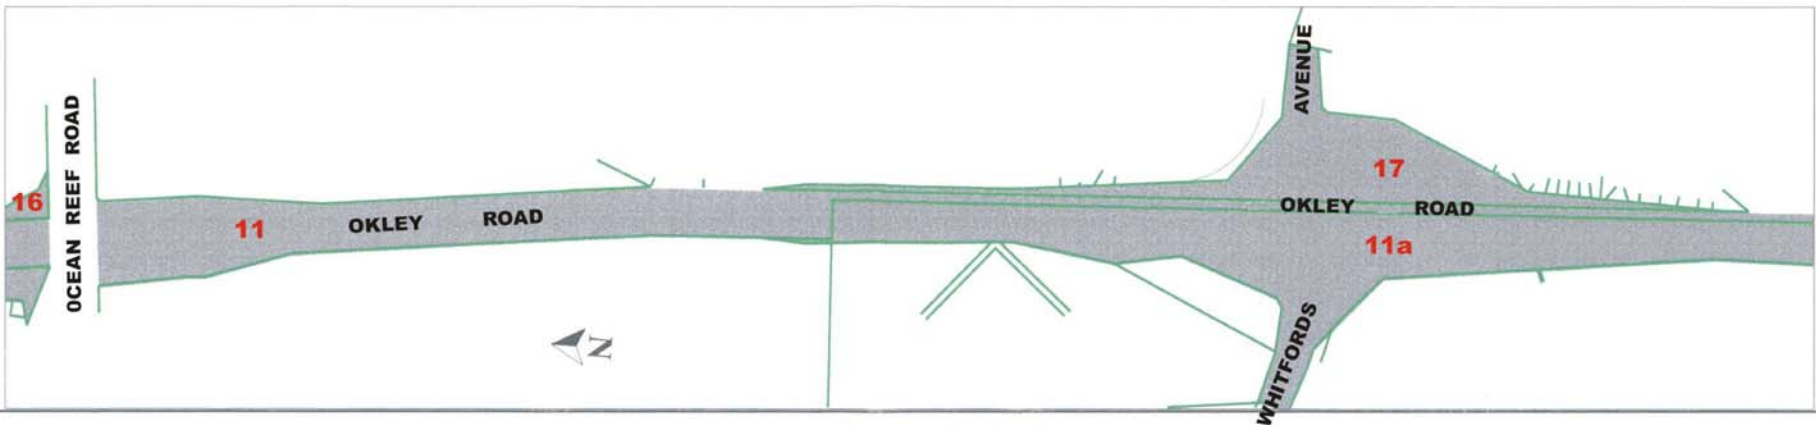


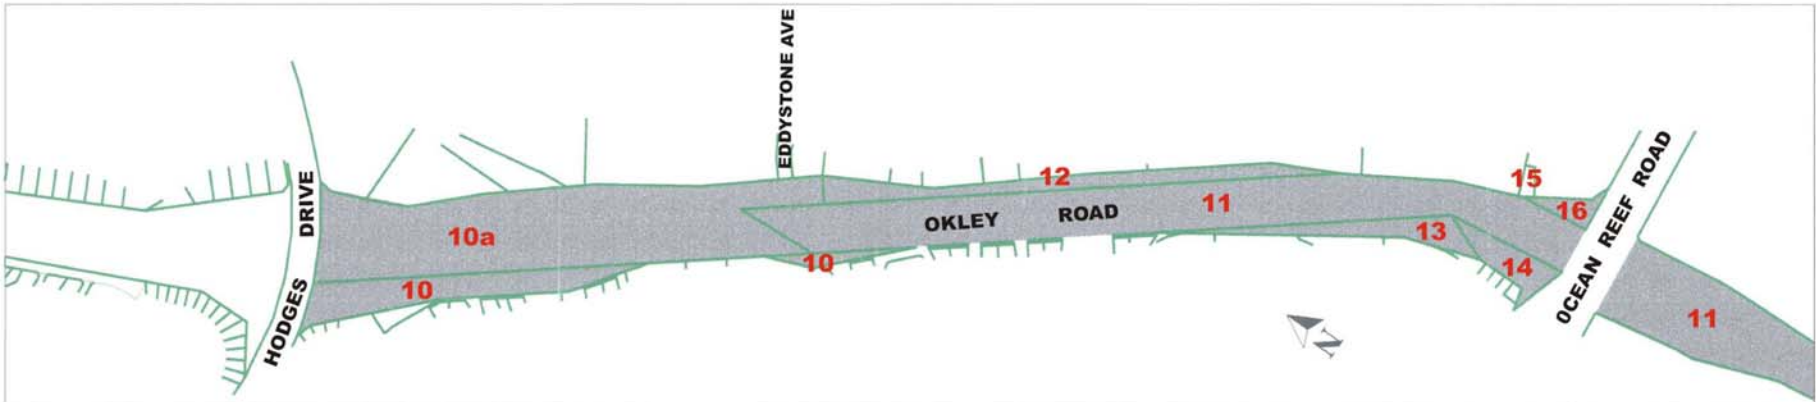

Road Reserve Dedication
City of Joondalup
Mitchell Freeway (Burns Beach Road to Whitfords Avenue)

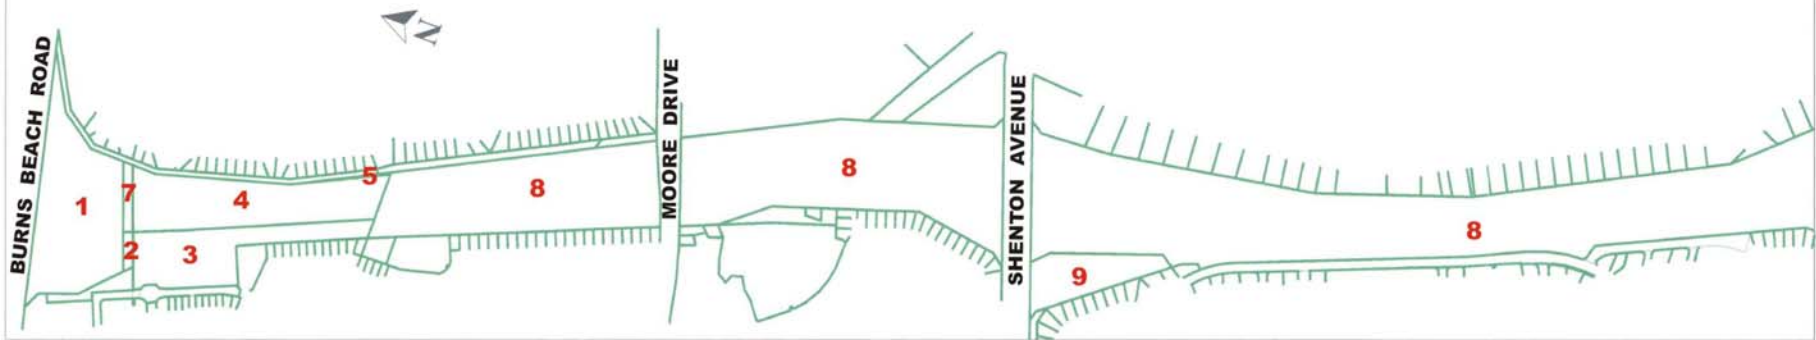

LEGEND


- ROAD RESERVE - ACTION REQUIRED
- CADASTRAL BOUNDARIES
- MAIN ROADS PROTECTION BOUNDARY



Scale 1:10,000
Drawing No. 100-100-100-100
Drawing No. 100-100-100-100
Drawing No. 100-100-100-100

DATA	SOURCE	DATE	SCALE	ACCURACY
Cadastral	DOLA	April 2003	-	0.25 m
Datum	GDA94			
Plan No.		Date:	Feb 2003	
This plan complies with MRWA standard 67/08/12 - Class C				

Copyright and intellectual property over the information on this plan shall remain the property of Main Roads. The copying, exchange, sale or release of the information cannot be undertaken without prior notification and written agreement of Main Roads.

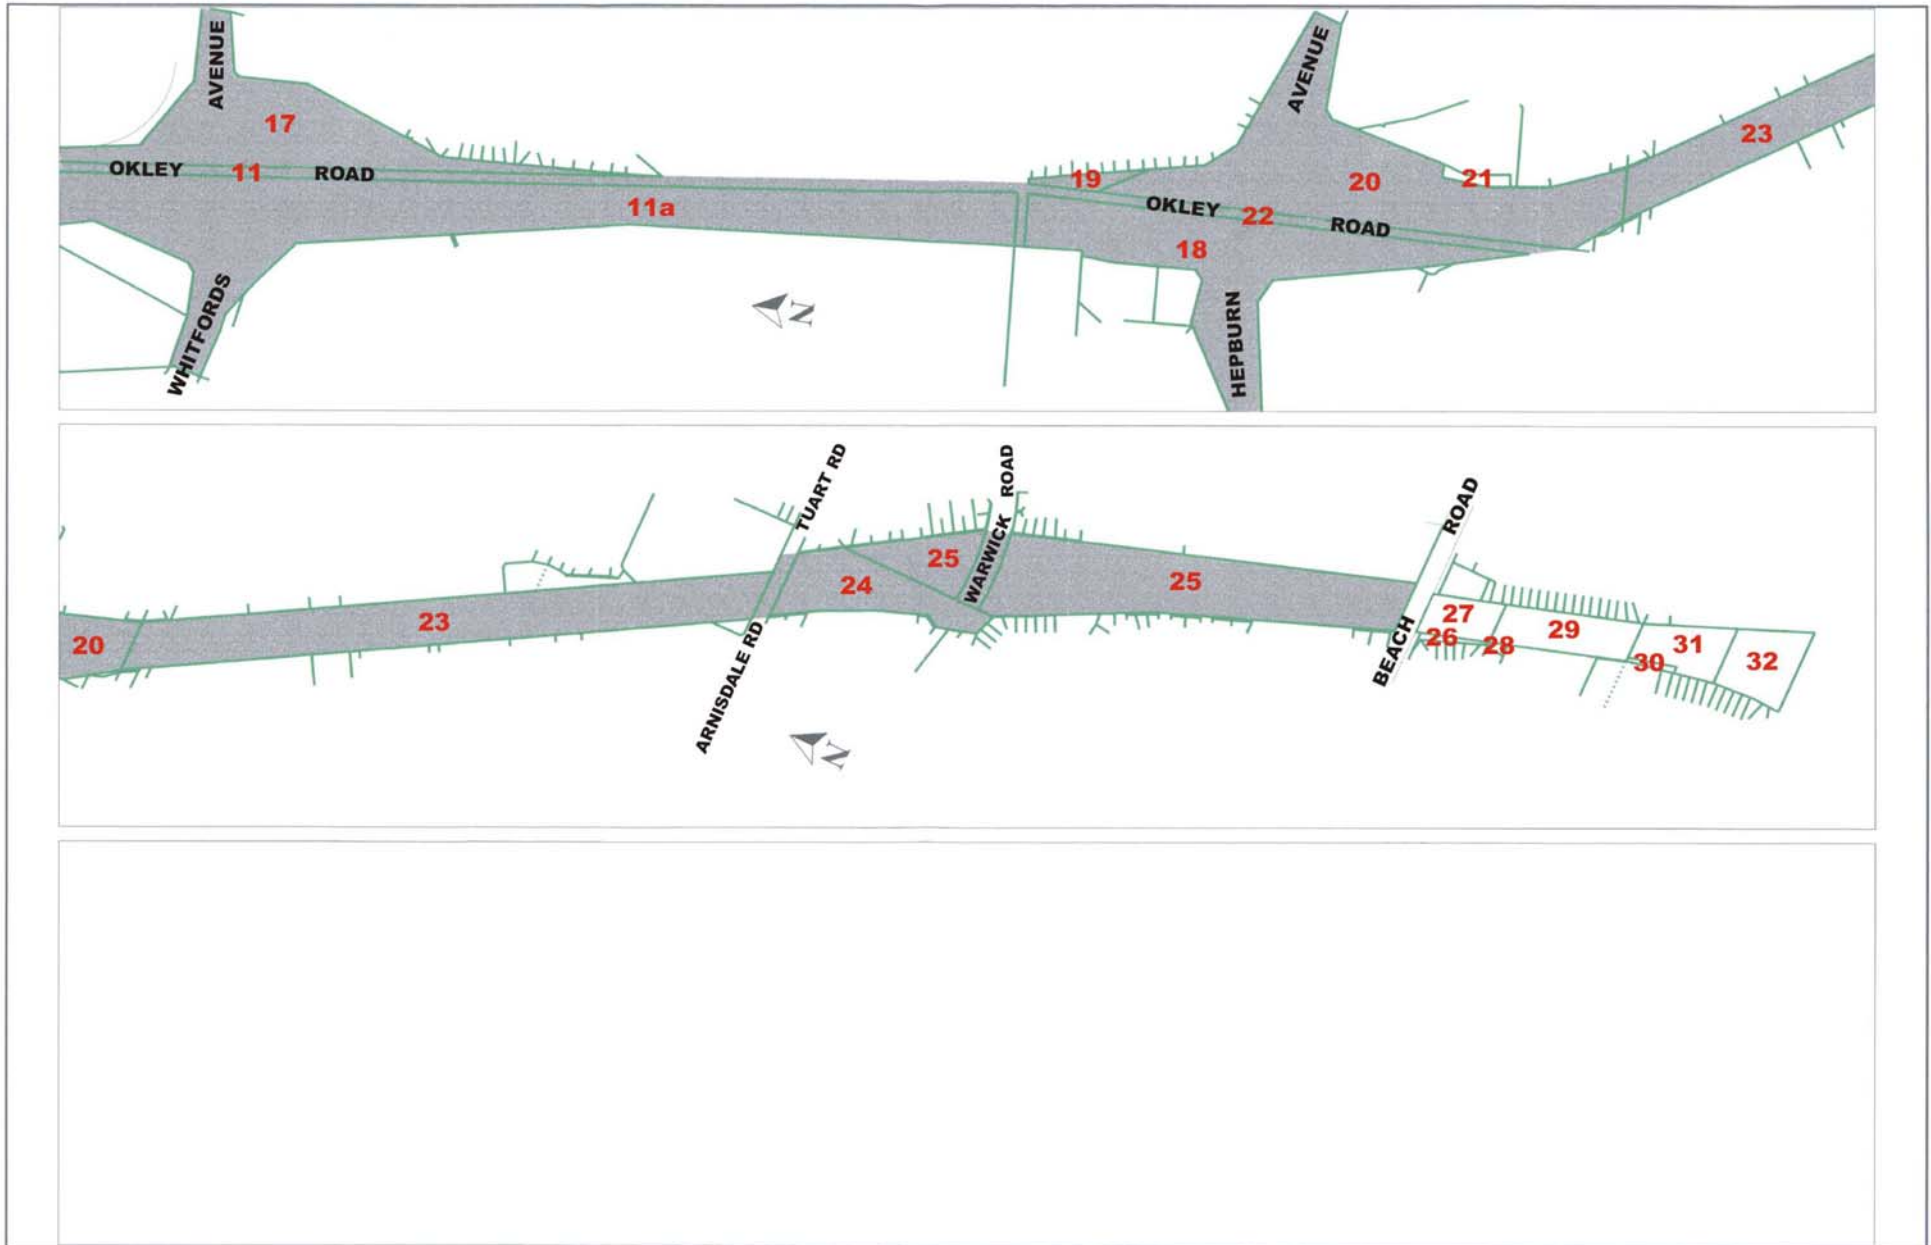

MAIN ROADS
Western Australia

LEGEND
ROAD RESERVE - ACTION REQUIRED
CADASTRAL BOUNDARIES
MAIN ROADS PROTECTION BOUNDARY

Road Reserve Dedication
City of Joondalup
Mitchell Freeway (Whitfords Avenue to Beach Road)



DATA	SOURCE	DATE	SCALE	ACCURACY
Cadastral	DOLA	April 2003	-	0.25 m
Datum	GDA94			
Plan No.		Date:	Feb 2005	
This plan complies with MRWA standard 67/08/12 - Class C				

Copyright and intellectual property over the information on this plan shall remain the property of Main Roads. The copying, exchange, sale or release of the information cannot be undertaken without prior notification and written agreement of Main Roads.