



Hillarys Boat Masterplan
Proposed Lookout

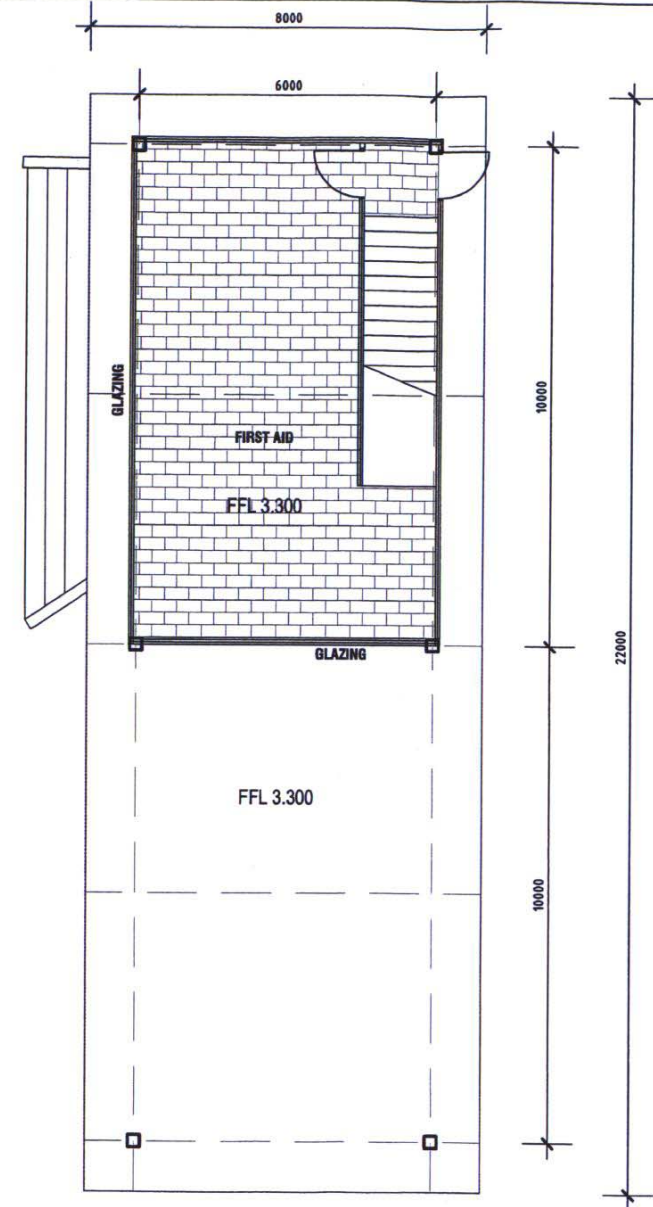

GROUND FLOOR PLAN


Hillarys Boat Masterplan
Proposed Lookout

J. Frame
MANAGER
HILLARYS BOAT HARBOUR

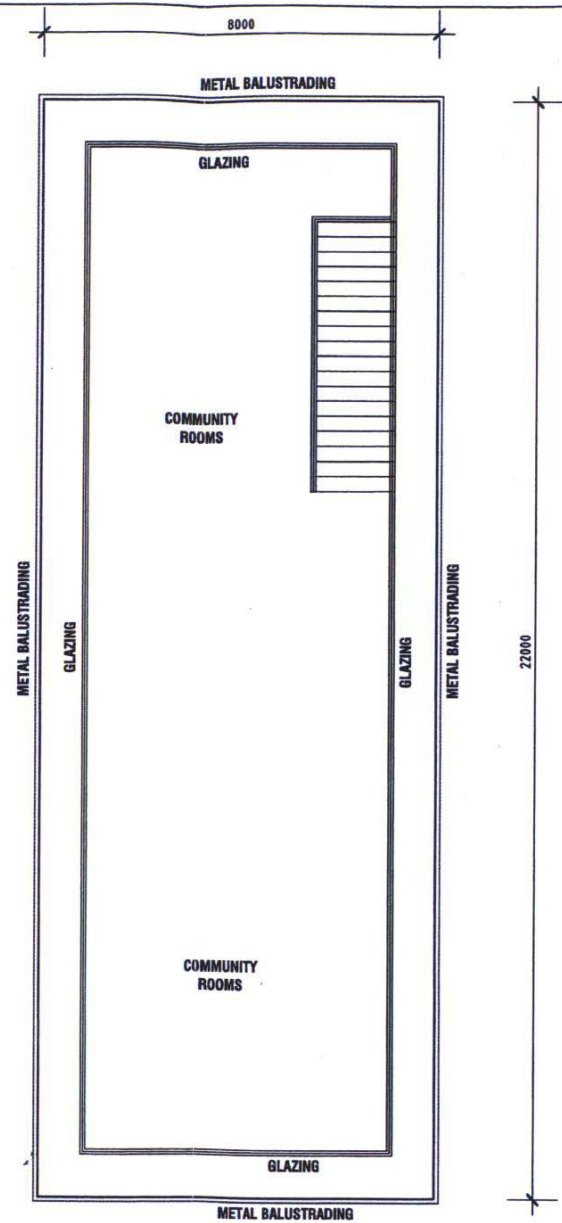

1ST FLOOR PLAN

Plans & Elevation
Scale 1:50

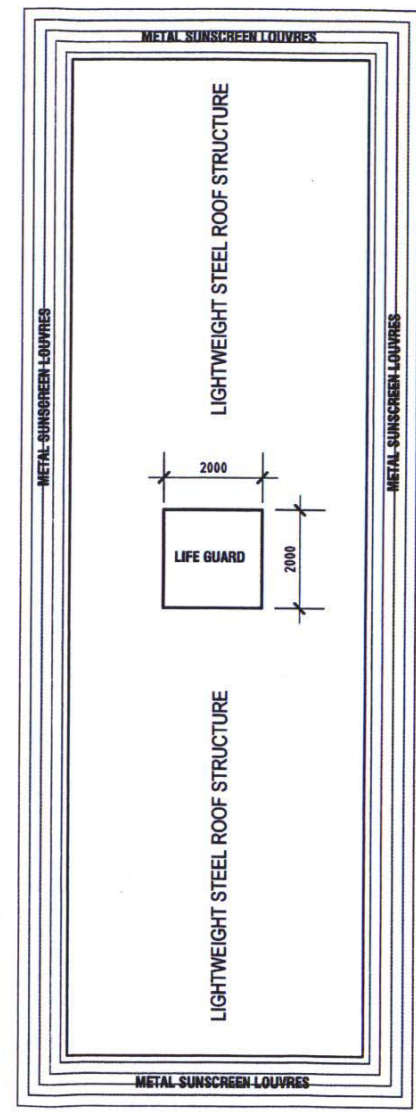

2ND FLOOR PLAN




JAMES CHRISTOU + PARTNERS Architects


ARCHITECTURAL
INTERIORS
LANDSCAPE
SPACE PLANNING

Job No: 00007
Date: JANU08
Rev: -
ACK: 000 000 001


SK.01

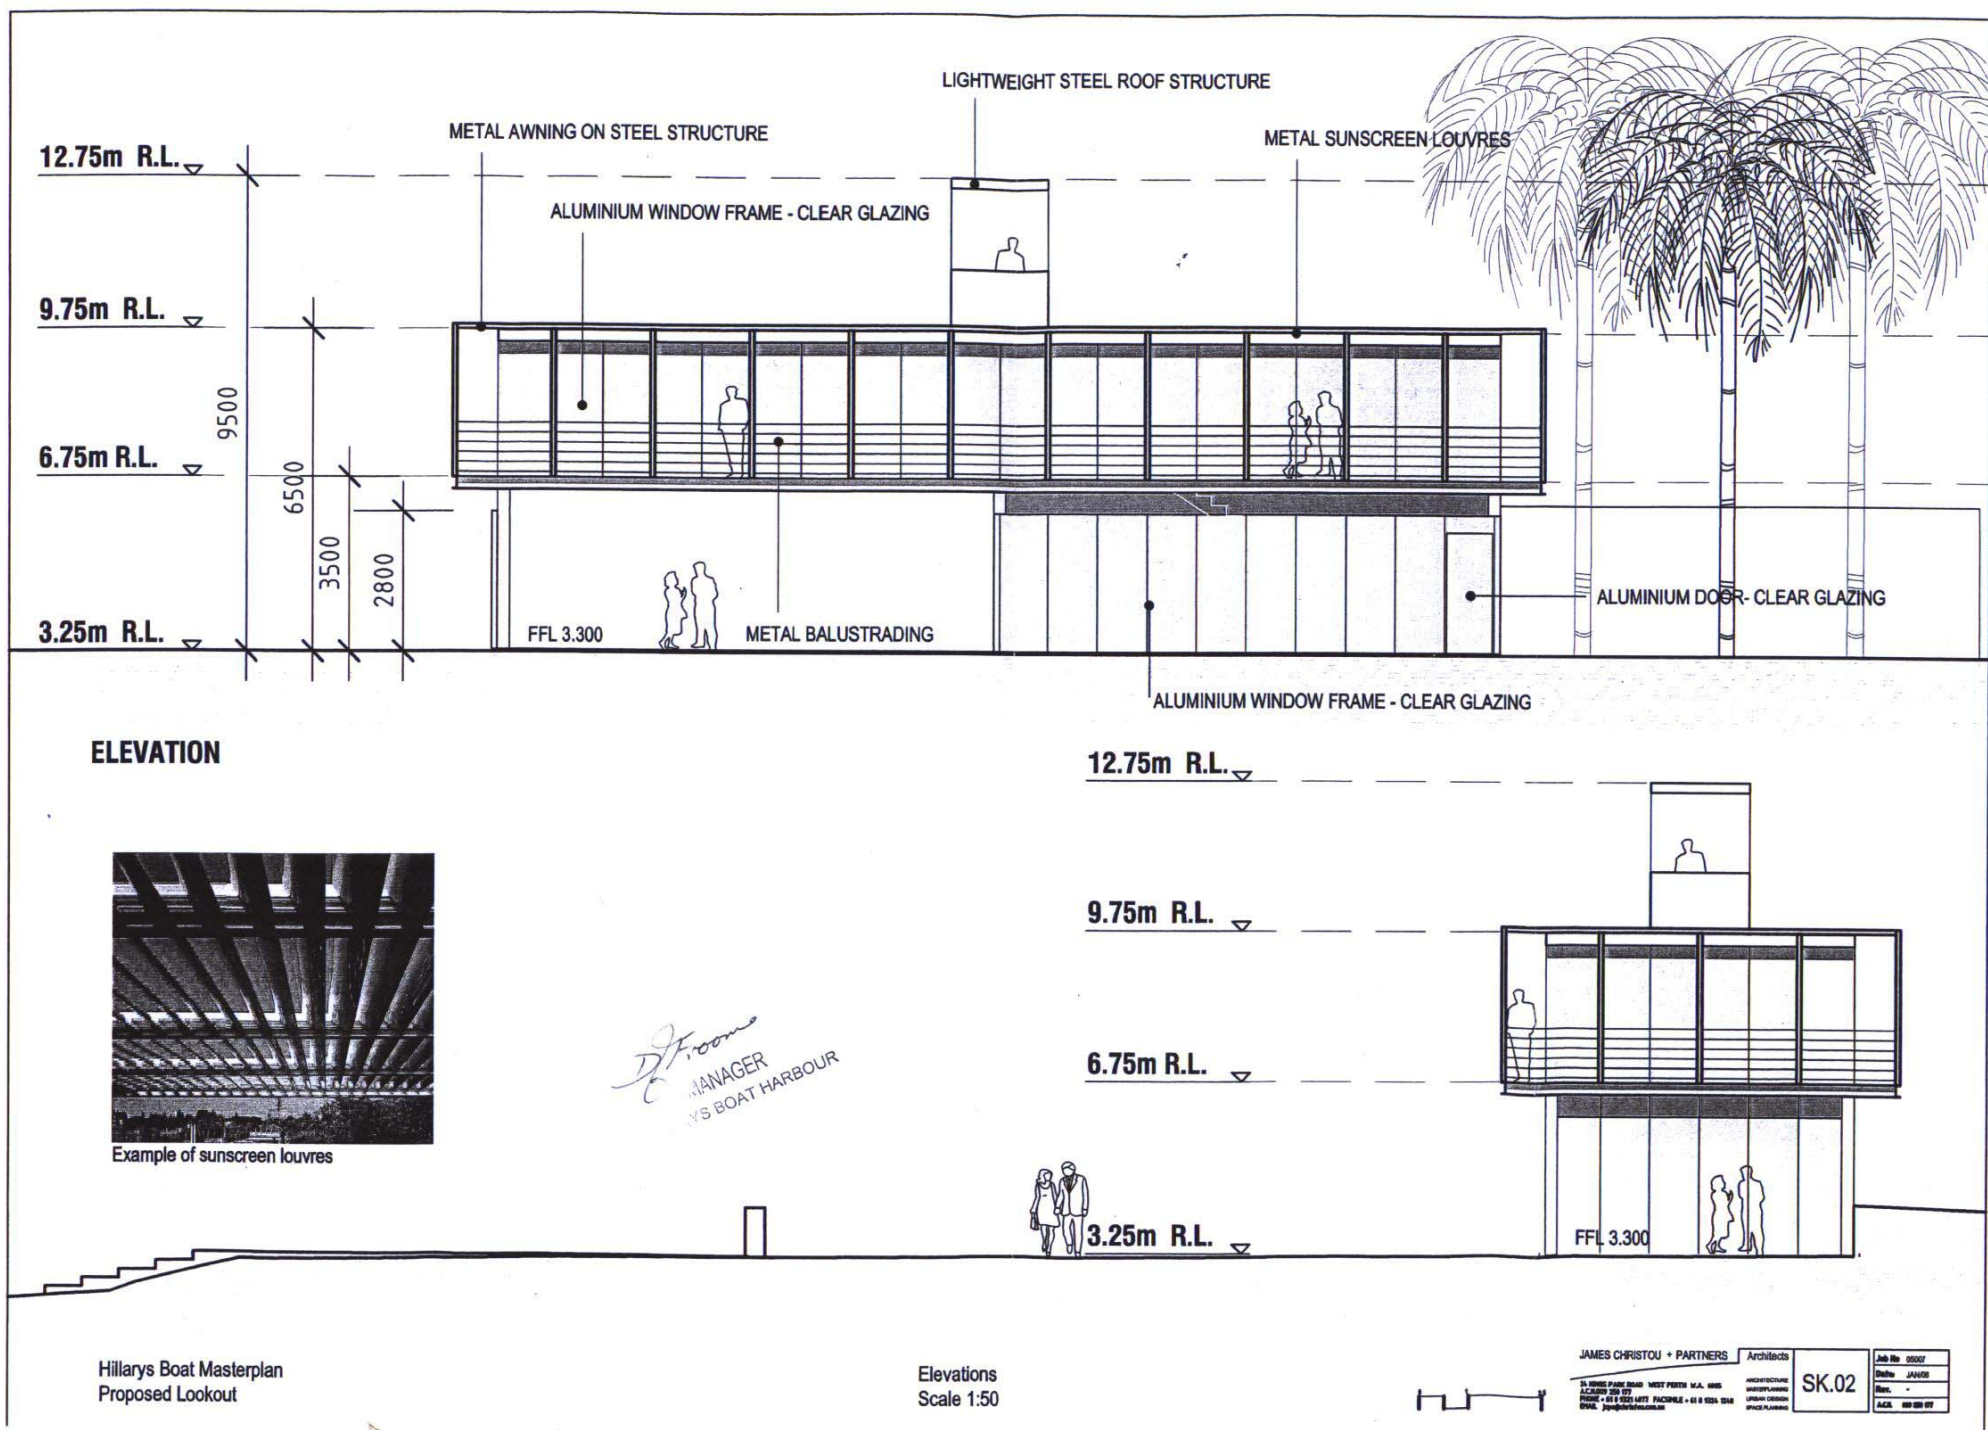


Hillarys Boat Masterplan
Proposed Lookout

Elevations
Scale 1:50


ARCHITECTURAL SERVICES		SK.02
INTERIOR DESIGN		
SPACE PLANNING		

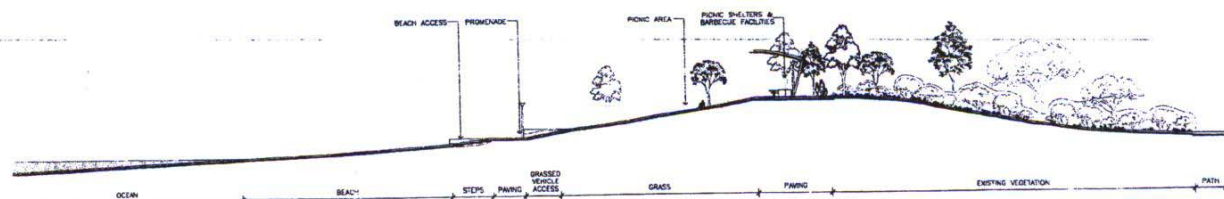


01 SECTION AA
17 TYPICAL DETAIL SECTION SCALE 1:250 @ A1

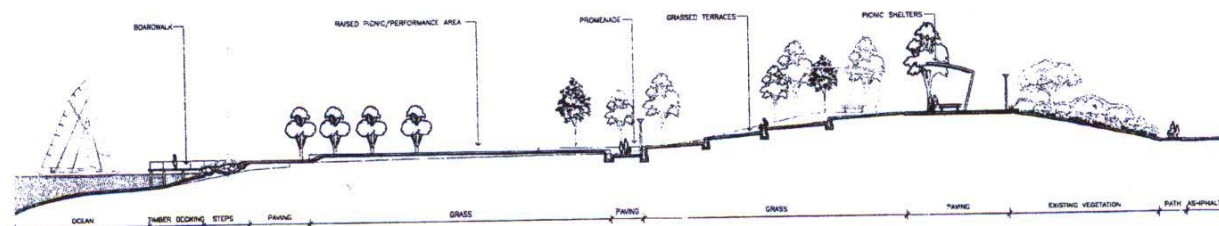

02 SECTION BB
TYPICAL DETAIL SECTION SCALE 1:250 @ A1

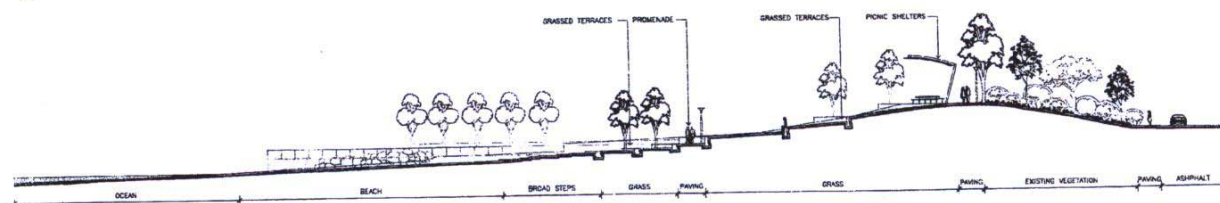


03 SECTION CC
TYPICAL DETAIL SECTION SCALE 1:250 @ A1

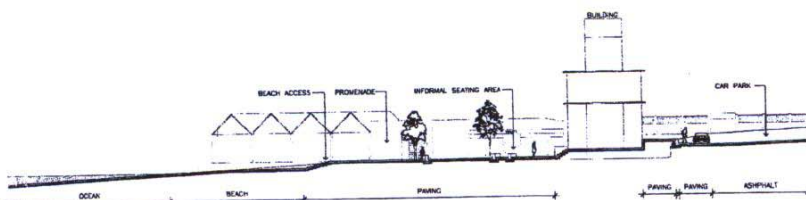

04 SECTION DD
= TYPICAL DETAIL SECTION : SCALE 1:250 @ A1



05 SECTION EE
02 TYPICAL DETAIL SECTION SCALE 1:250 @ A1

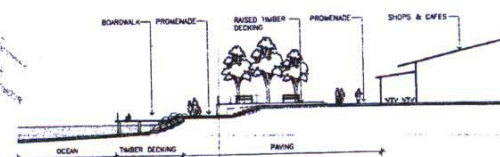

06 SECTION FF
TYPICAL DETAIL SECTION SCALE 1:250 @ A1

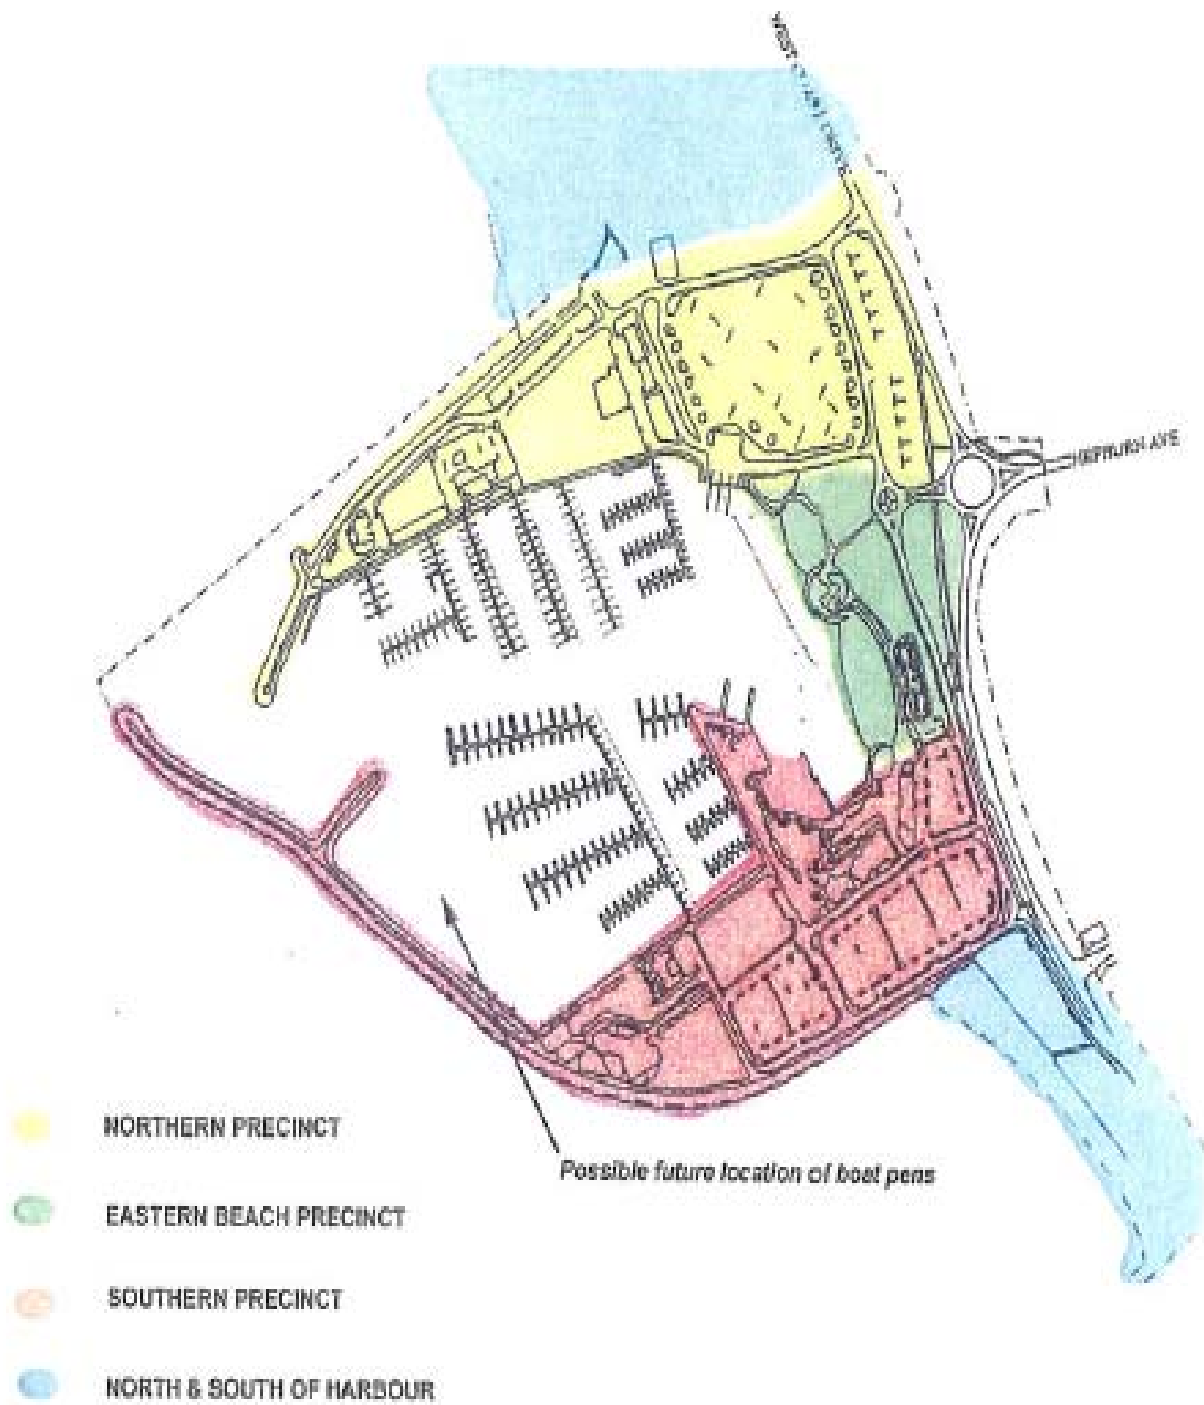


Fig. 2 HILLARYS BOAT HARBOUR PRECINCTS

