

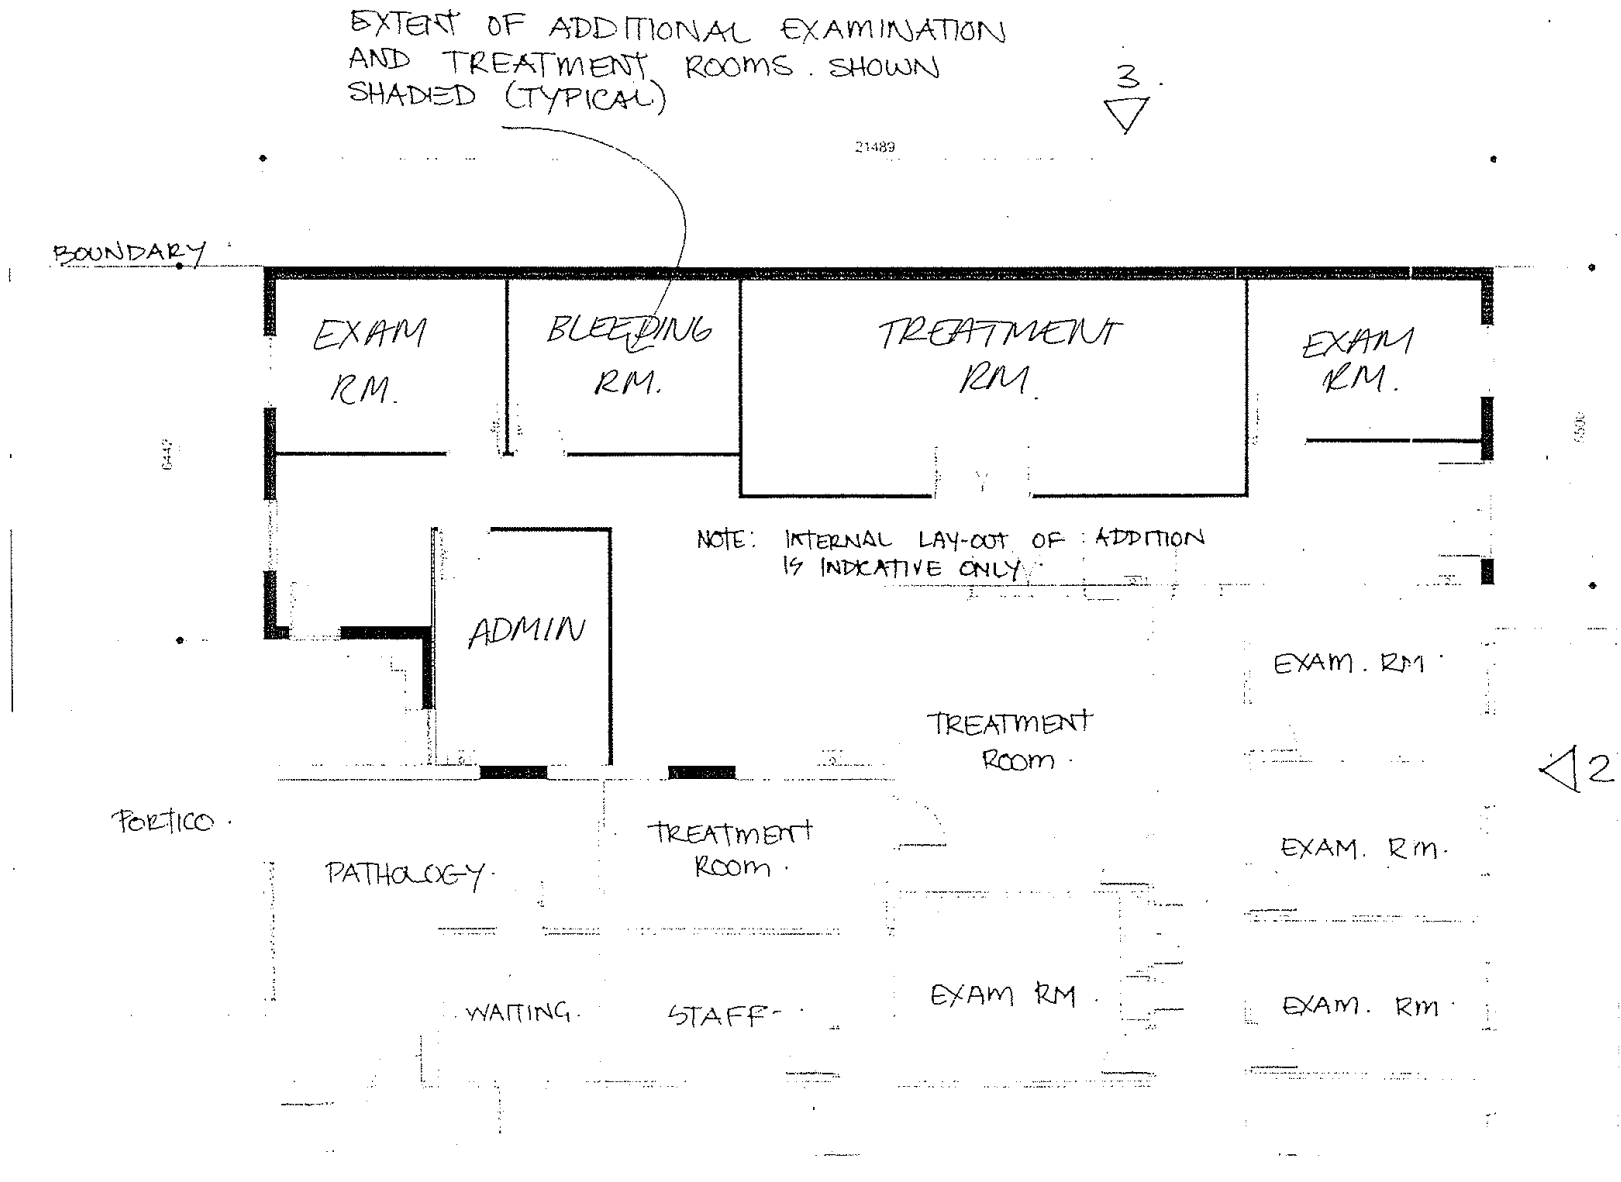


**PROPOSED ADDITIONS TO
EXISTING MEDICAL CENTRE**
BEAUMARIS CITY SHOPPING CENTRE
CONSTELLATION DRIVE.

2 of 4

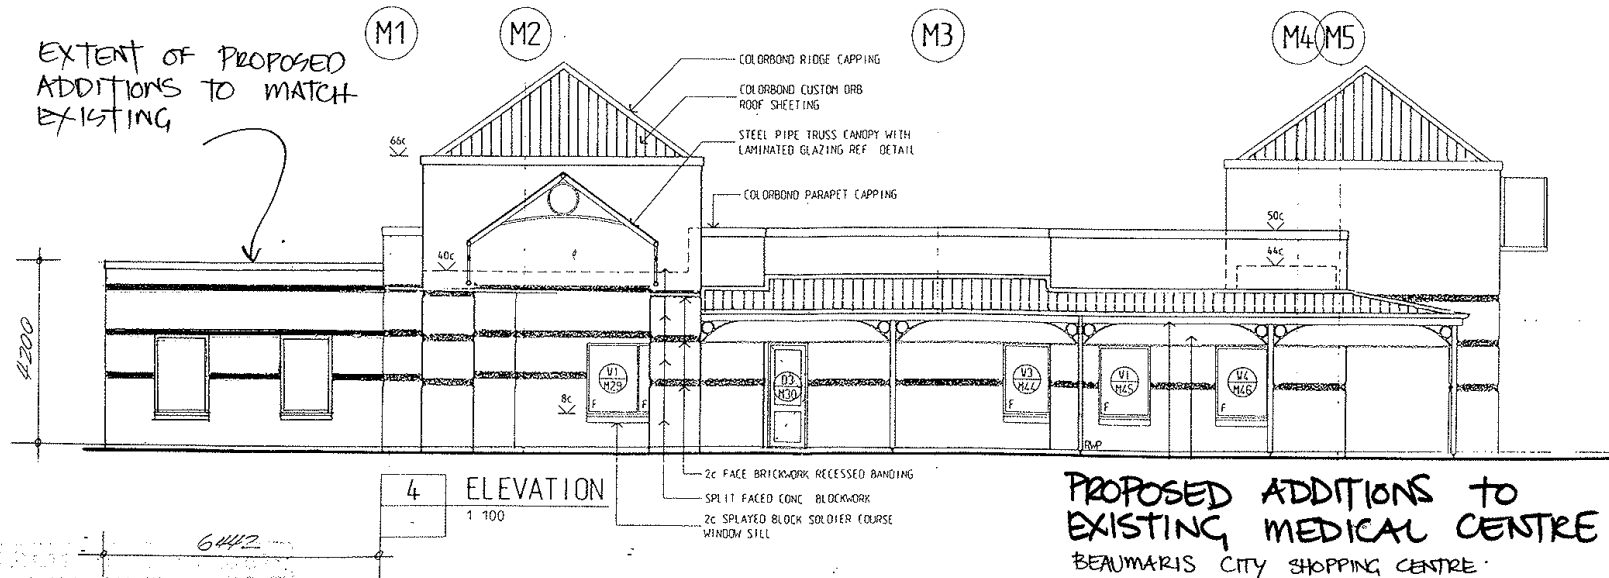

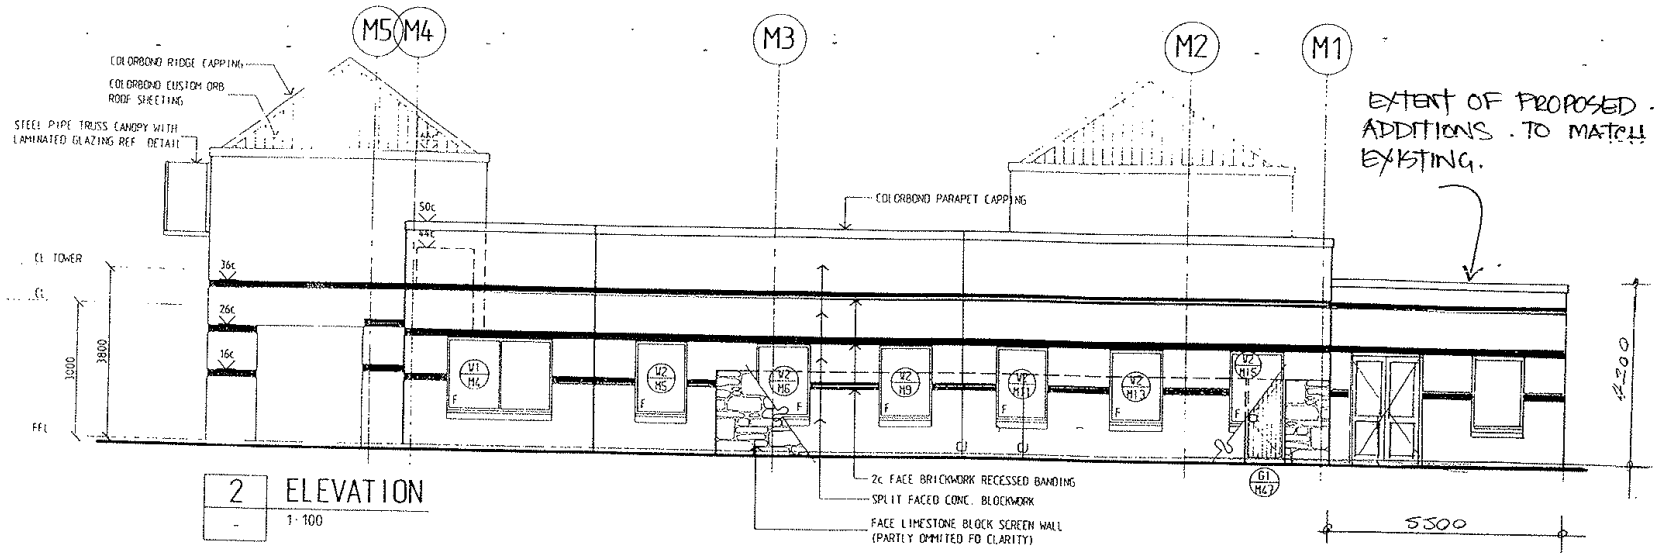

PROPOSED ADDITIONS TO
EXISTING MEDICAL CENTRE
BEAUMARIS CITY SHOPPING CENTRE
CONSTELLATION DRIVE