


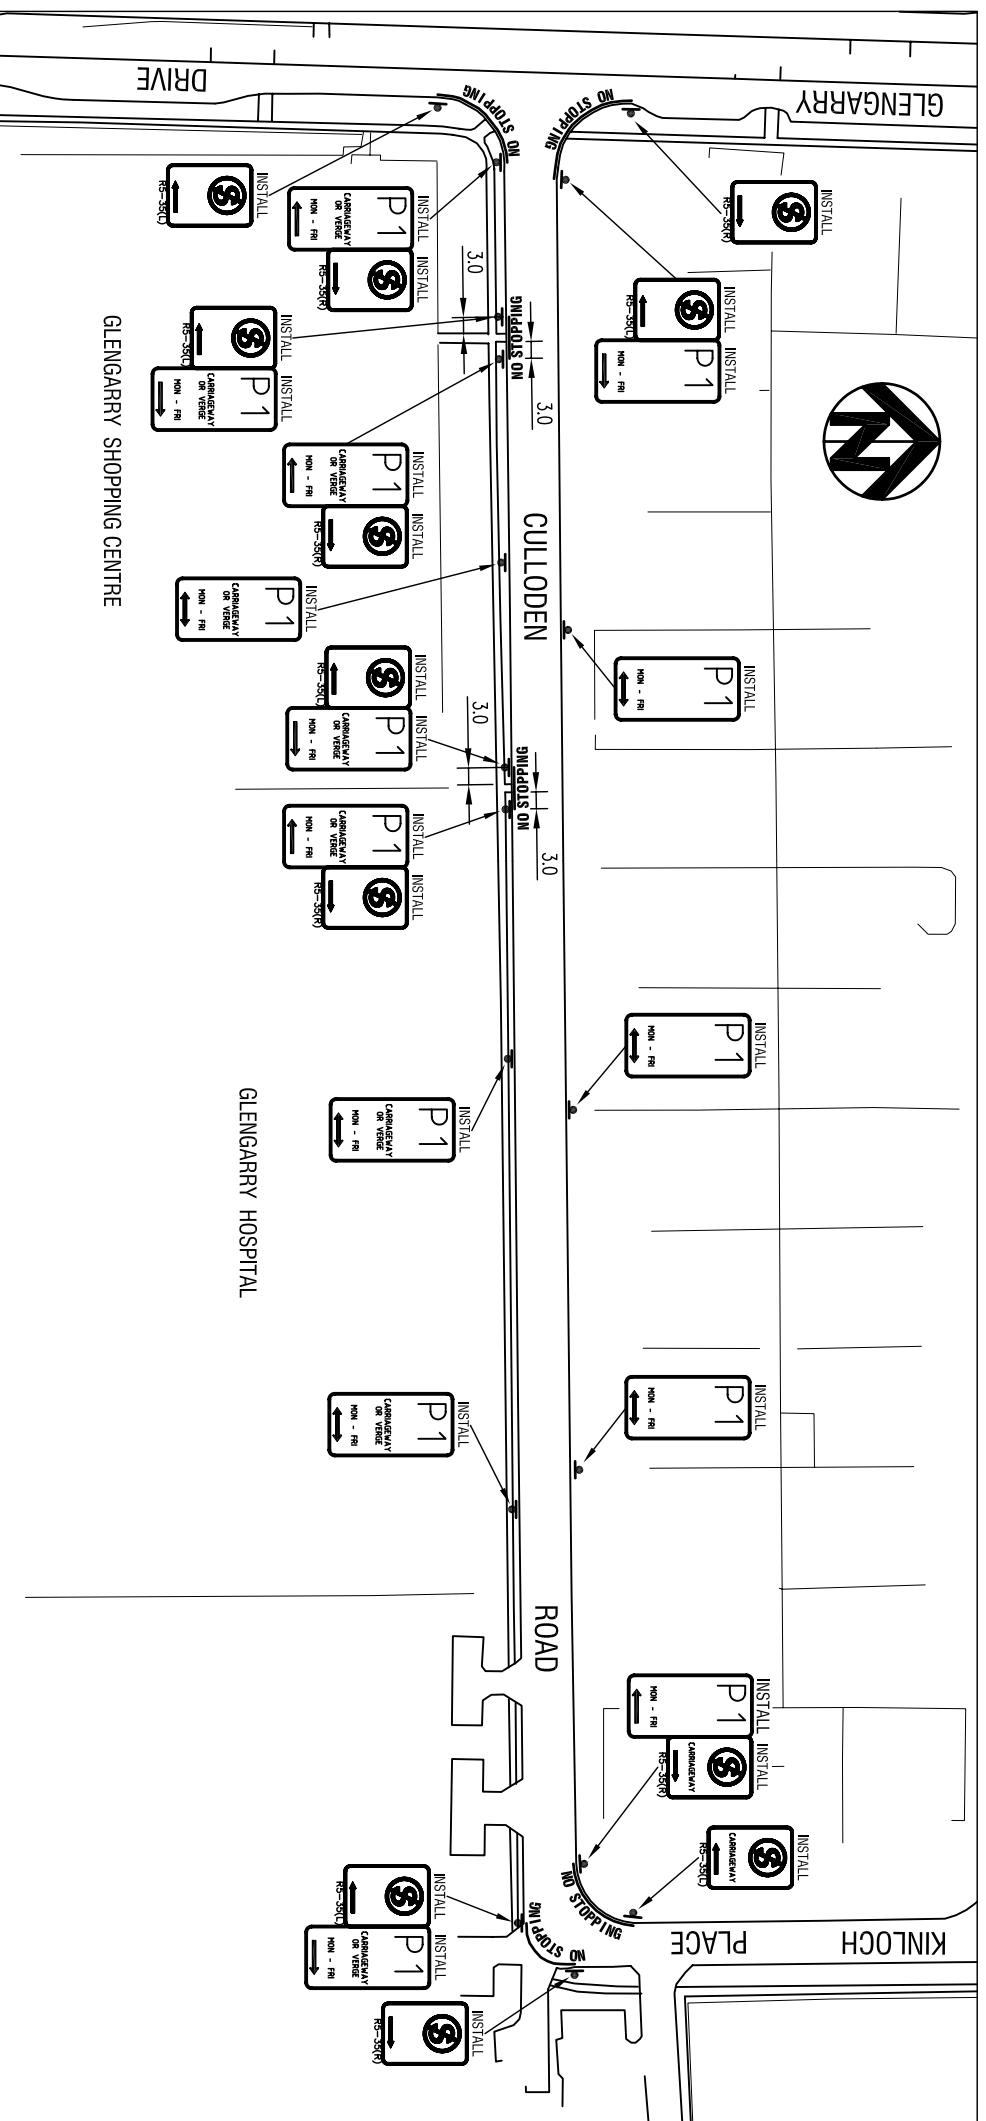

(OPTION: 1) CULLODEN ROAD - PARKING PROHIBITION - APPROVED BY COUNCIL / /2007 REPORT No. CJ - /07