


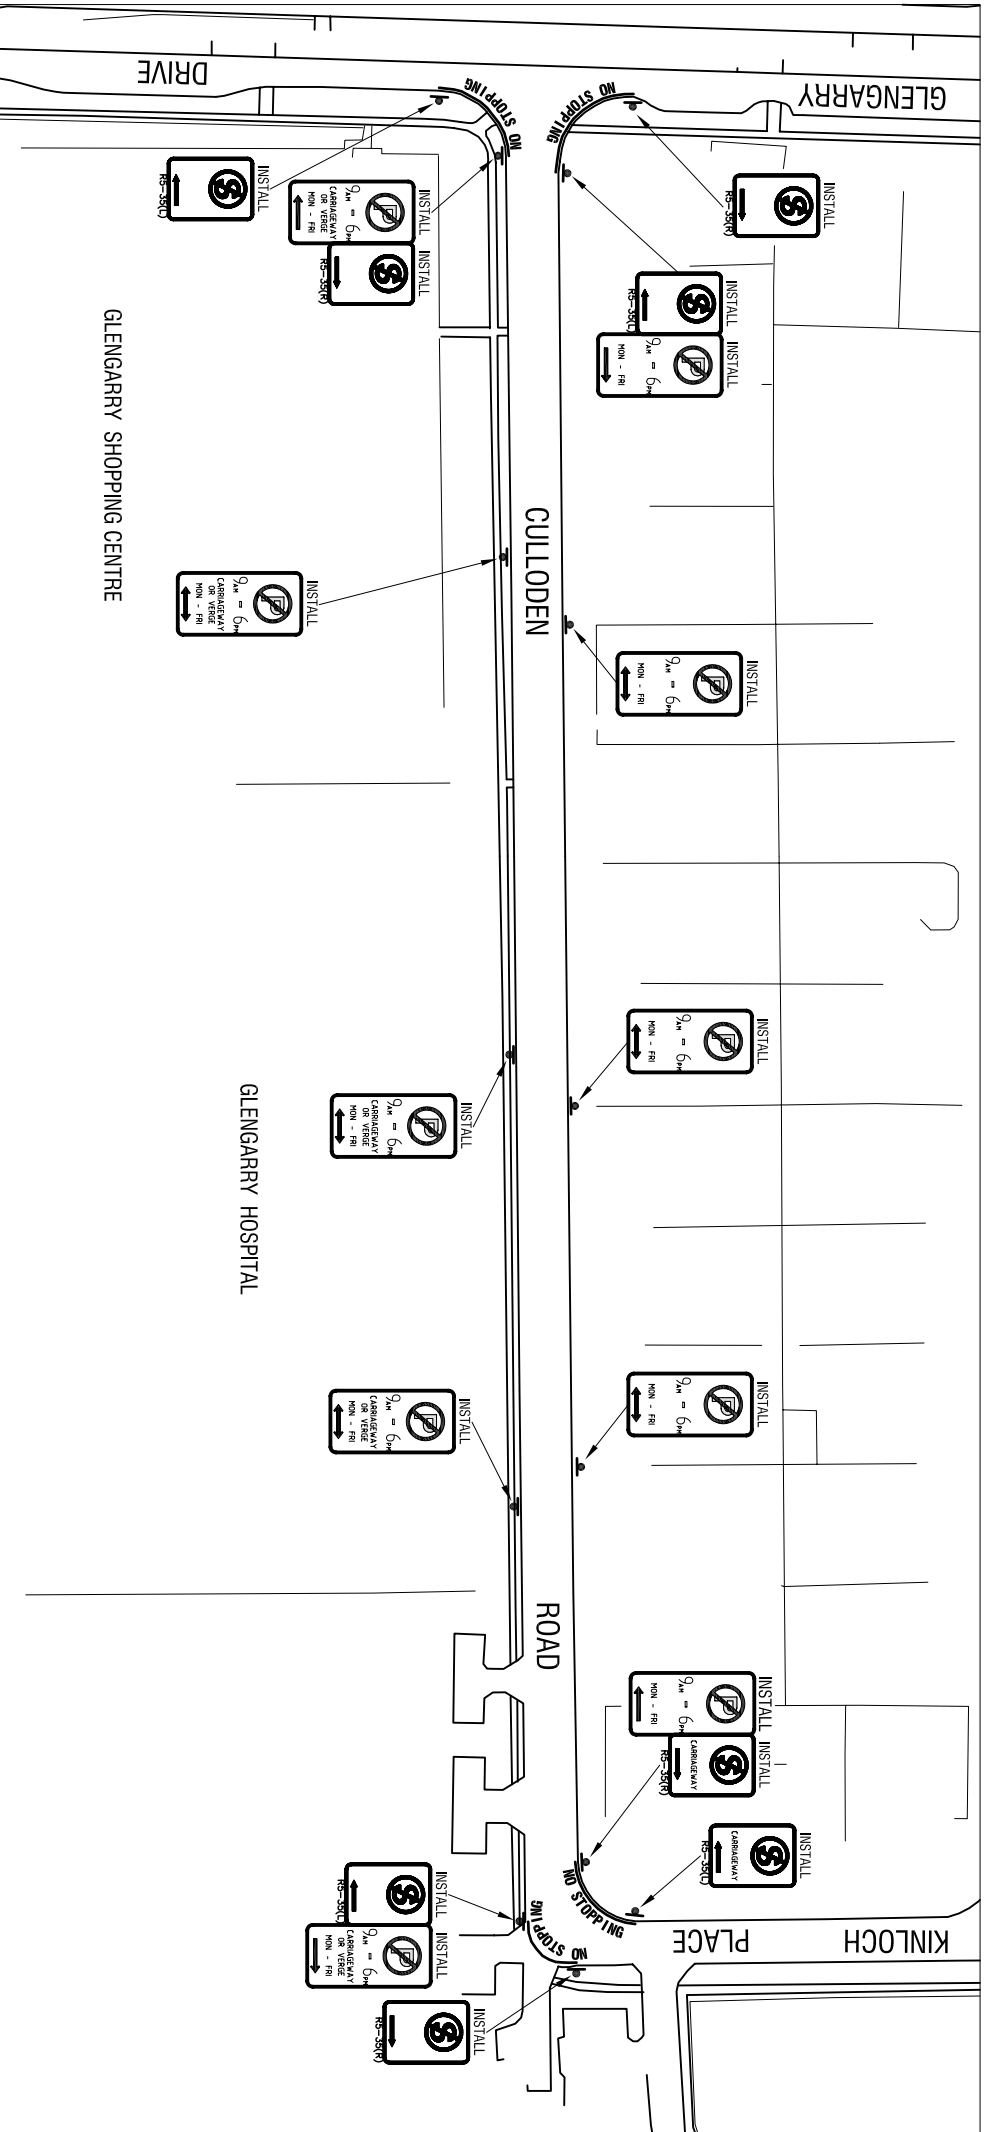

(OPTION: 2) CULLODEN ROAD - PARKING PROHIBITION - APPROVED BY COUNCIL / /2007 REPORT NO. CJ - /07