



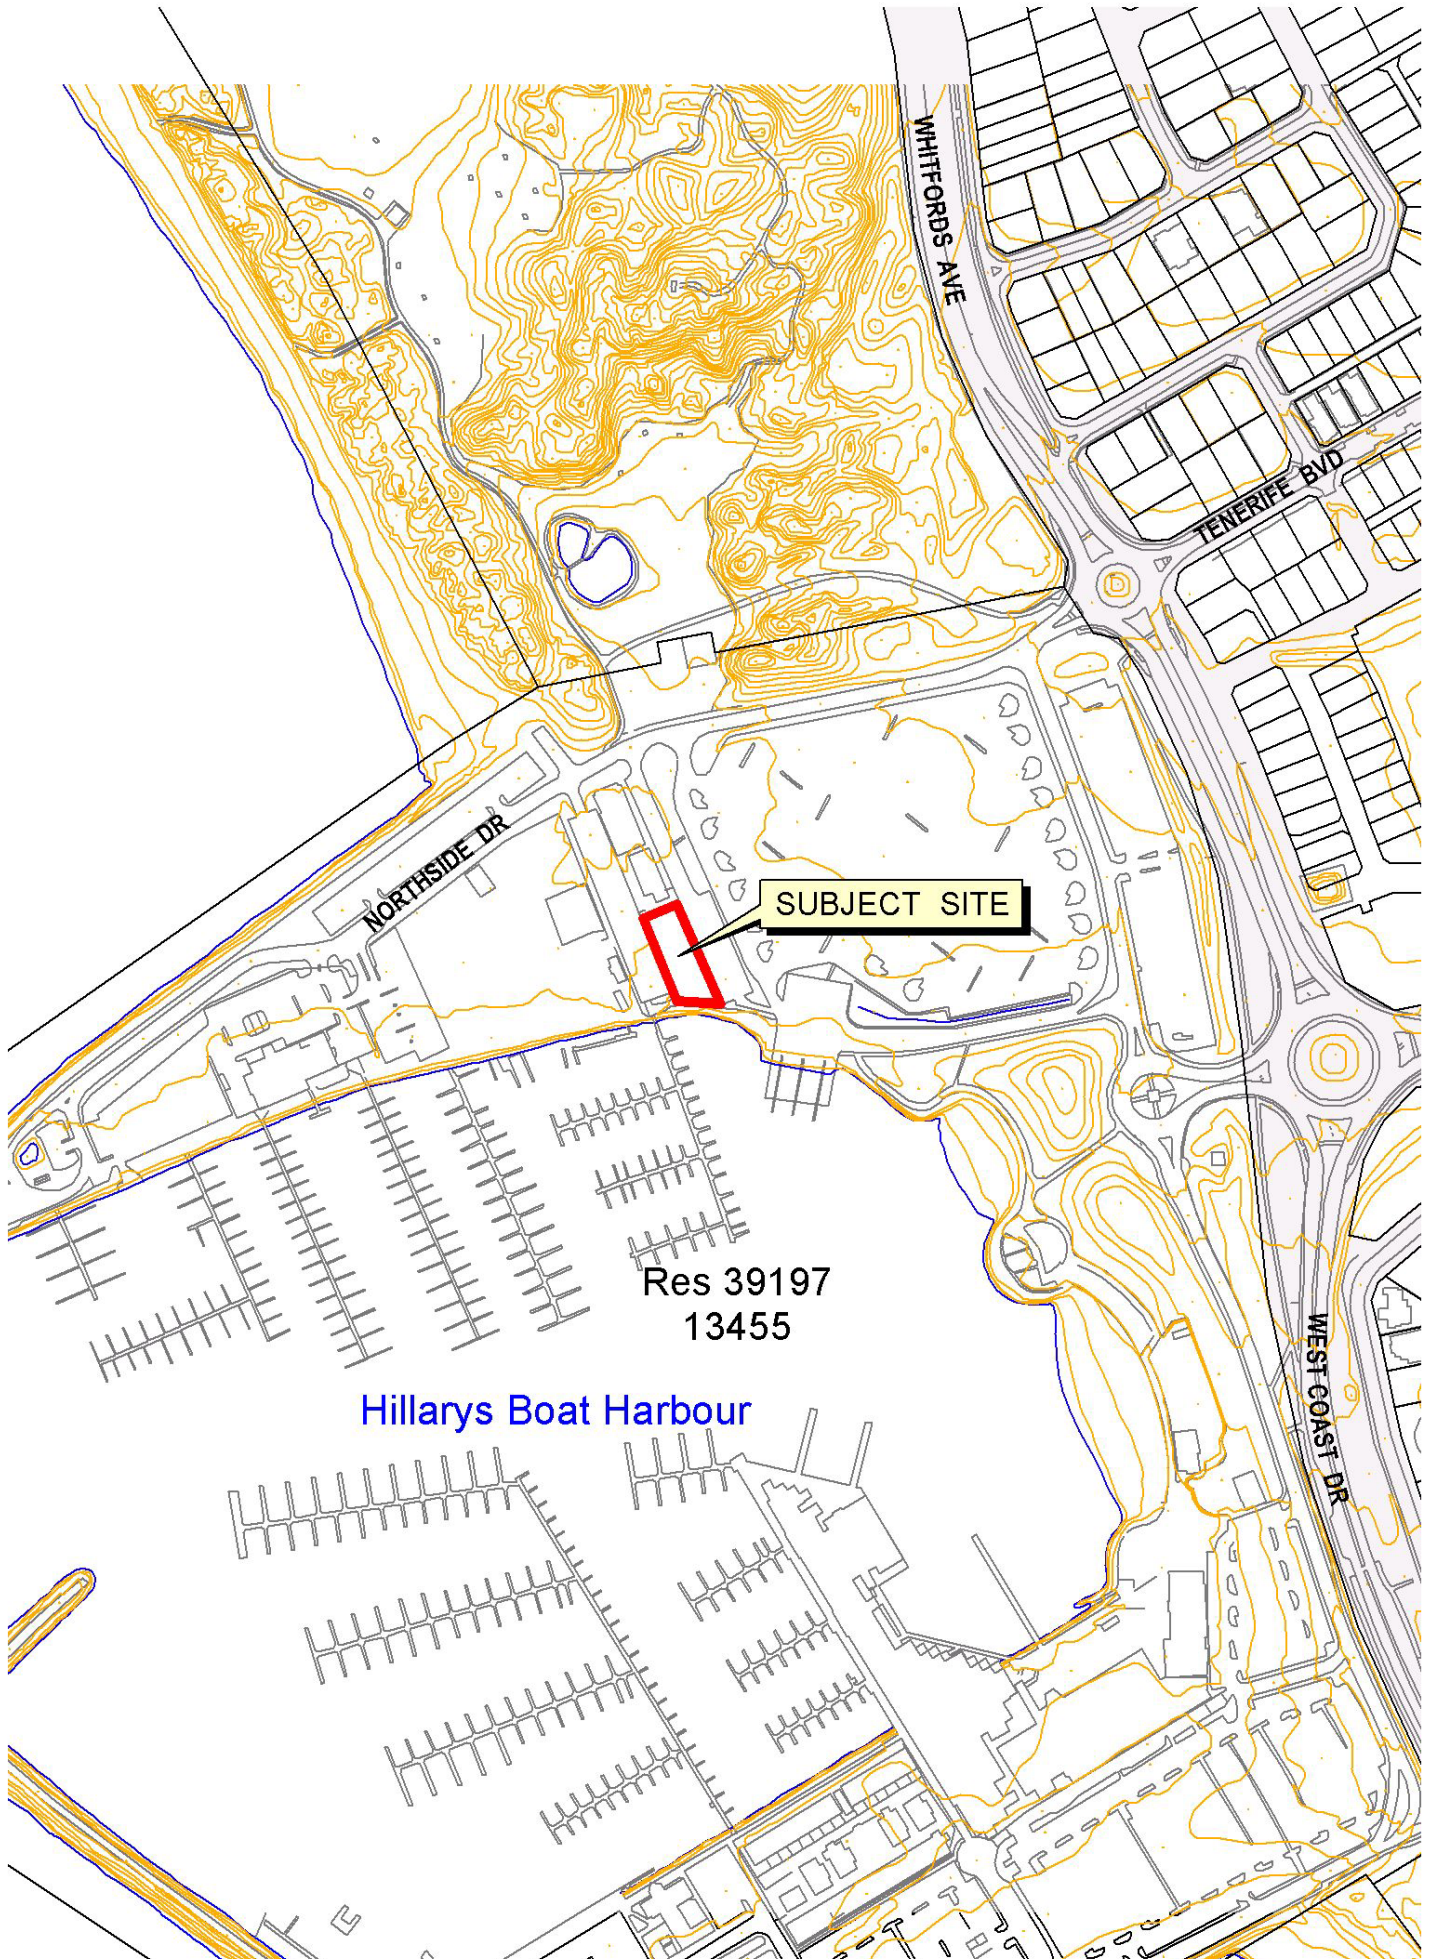

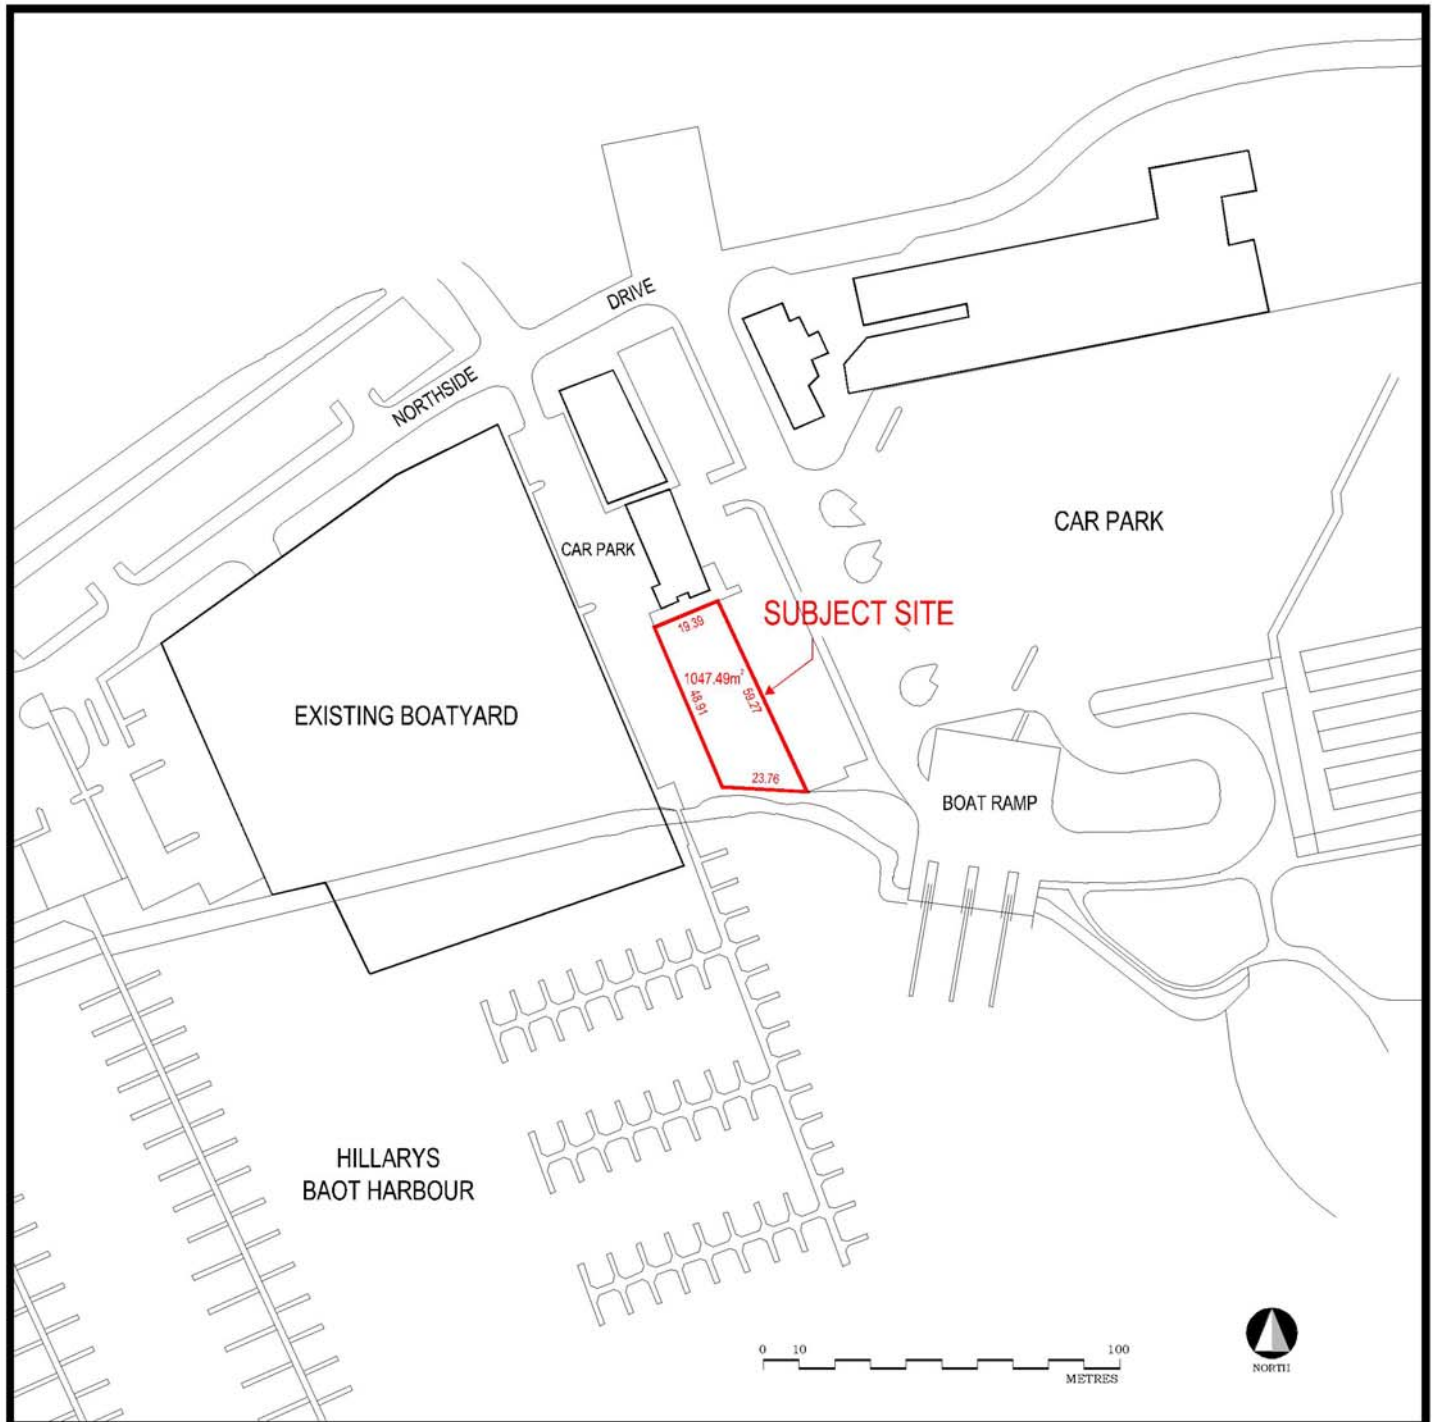





SHADE SAILS TO BE
COMMERCIAL GRADE
HIGH DENSITY STRUCTURAL
MONOFILAMENT KNITTED
SHADECLOTH (HOPE) WITH
STAINLESS STEEL ARCHITECTURAL
GRADE FIXINGS

ALL PAYING GRADES TO SUIT
AUSTRALIAN STANDARD DISABLED
ACCESS CODES TO BCA REQUIREMENTS
INCLUDING THRESHOLDS

Copyright Reserved


Williams & Hassall Pty Ltd t/a
Mills & Hassall
ABN 93 008 679 392
Registered Builders No. 6030
67 Excellence Drive
Wangara WA 8065
Ph: (08) 9302 4800
Fax: (08) 9302 4733
Email: draffing@mills&hassall.com.au

Mills & Hassall

FLOOR PLANS

client:

address
HILLARYS BOAT HARBOUR

date drawn

JULY 2008

Page no.

5902

7002




SCSOS 1,100

RG

revision

K

1

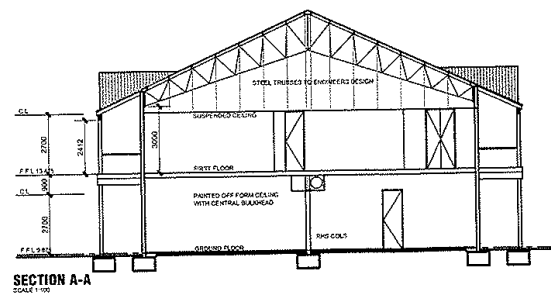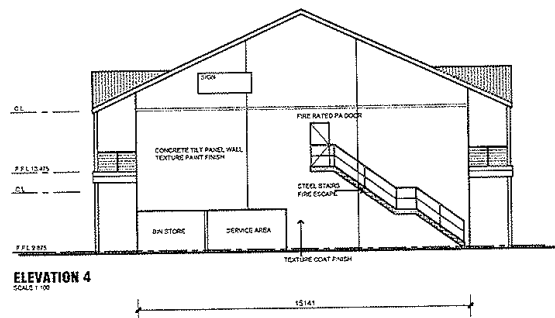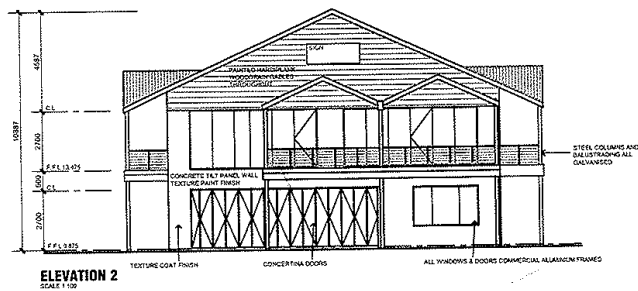




Williams & Hassell Pty Ltd WA
Mills & Hassell
ABN 93 008 679 392
Registered Builders No. 6030
67 Excellence Drive
Wangara WA 6065
Ph: (08) 9302 4800
Fax: (08) 9302 4733
Email: drafting@millshassell.com.au

Mills & Hassall
Commercial - Industrial Builders & Steel Fabricators
drawing title
ELEVATIONS

Client:	
Address:	HILLARYS BOAT HARBOUR

date drawn	JULY 2006
dwg no.	5802

		drawn by	RG
sheet no.	A2	revision	G

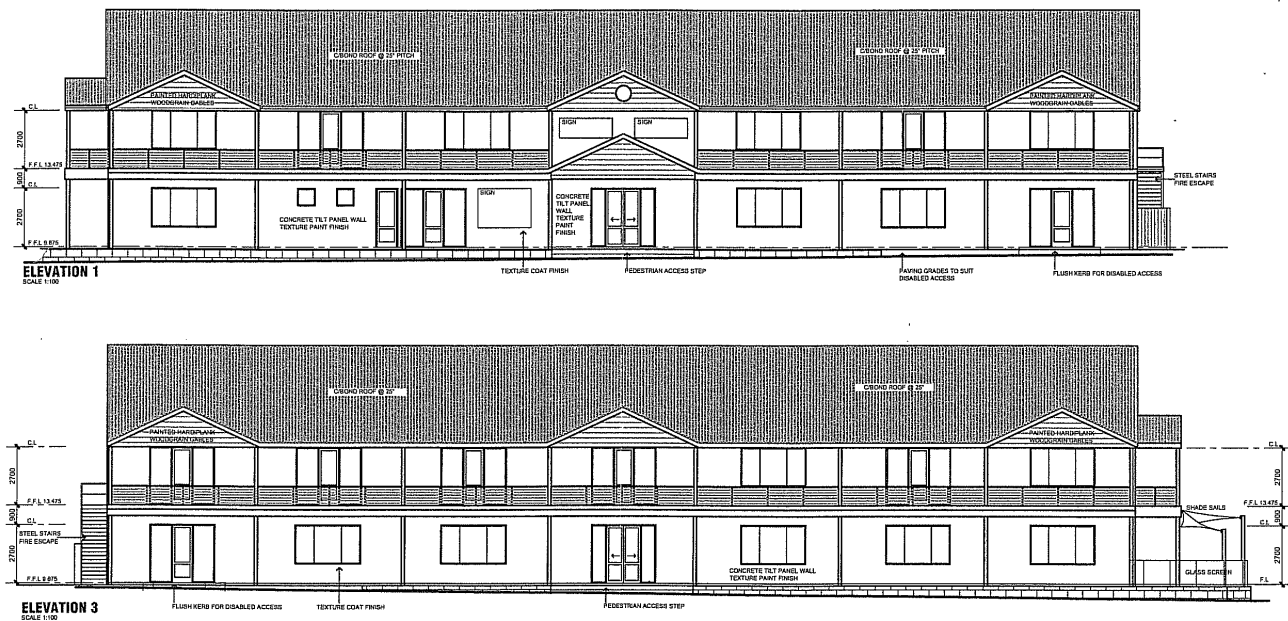

Copyright Reserved
This drawing and all the information therein is the property of Hills and Hannell and shall be returned on demand. It is issued on the condition that subject with our written permission it must not be reproduced, copied or communicated to any other party, nor it be used for any purpose other than stated in the particular enquiry, order or contract with which it is issued.

Williams & Hassall Pty Ltd t/a
Mills & Hassall
ABN 93 008 679 392
Registered Builders No. 6030
67 Excellence Drive
Wangara WA 6065
Ph: (08) 9302 4800
Fax: (08) 9302 4733
Email: drafting@mills Hassall.com.au

Mills & Hassall
Commercial - Industrial Builders & Steel Fabricators

drawing title
ELEVATIONS

419

HILLARYS BOAT HARBOUR

data drawn
JULY 2006

dwg no.

5802

scales	1:100
--------	-------

drawn by
RG

	revision
--	----------

G

