


Plan of road closure for land in the vicinity of Lot 70 Joondalup Drive, Joondalup subject to survey




Aerial Photography - ortho-rectified
Original photography - Department of Land Information (DLI)
Flown: December 2005 Scale 1:10000
Positional accuracy +/- 4 metres



road to be closed

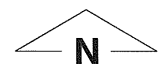

Scale 1:4000

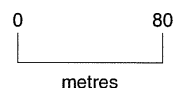

csj18931d.dgn
10 Jan 2007
Produced by Statutory Mapping Section, Spatial Information & Research - Mapping & GeoSpatial Data,
Department for Planning and Infrastructure, on behalf of the Western Australian Planning Commission, Perth WA
Base information supplied by DLI PA 23/2003


Plan of road closure for land adjacent to lot 43 Bindaree Terrace, Kingsley subject to survey



Aerial Photography - ortho-rectified
Original photography - Department of Land Information (DLI)
Flown: December 2005 Scale 1:10000
Positional accuracy +/- 4 metres



road to be closed

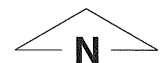

Scale 1:3000

0 60

metres

cs18931c.dgn
26 Dec 2006
Produced by Statutory Mapping Section, Spatial Information & Research - Mapping & GeoSpatial Data,
Department for Planning and Infrastructure, on behalf of the Western Australian Planning Commission, Perth WA
Base information supplied by DLI PA 23-2003

Part B Principal Management Directions

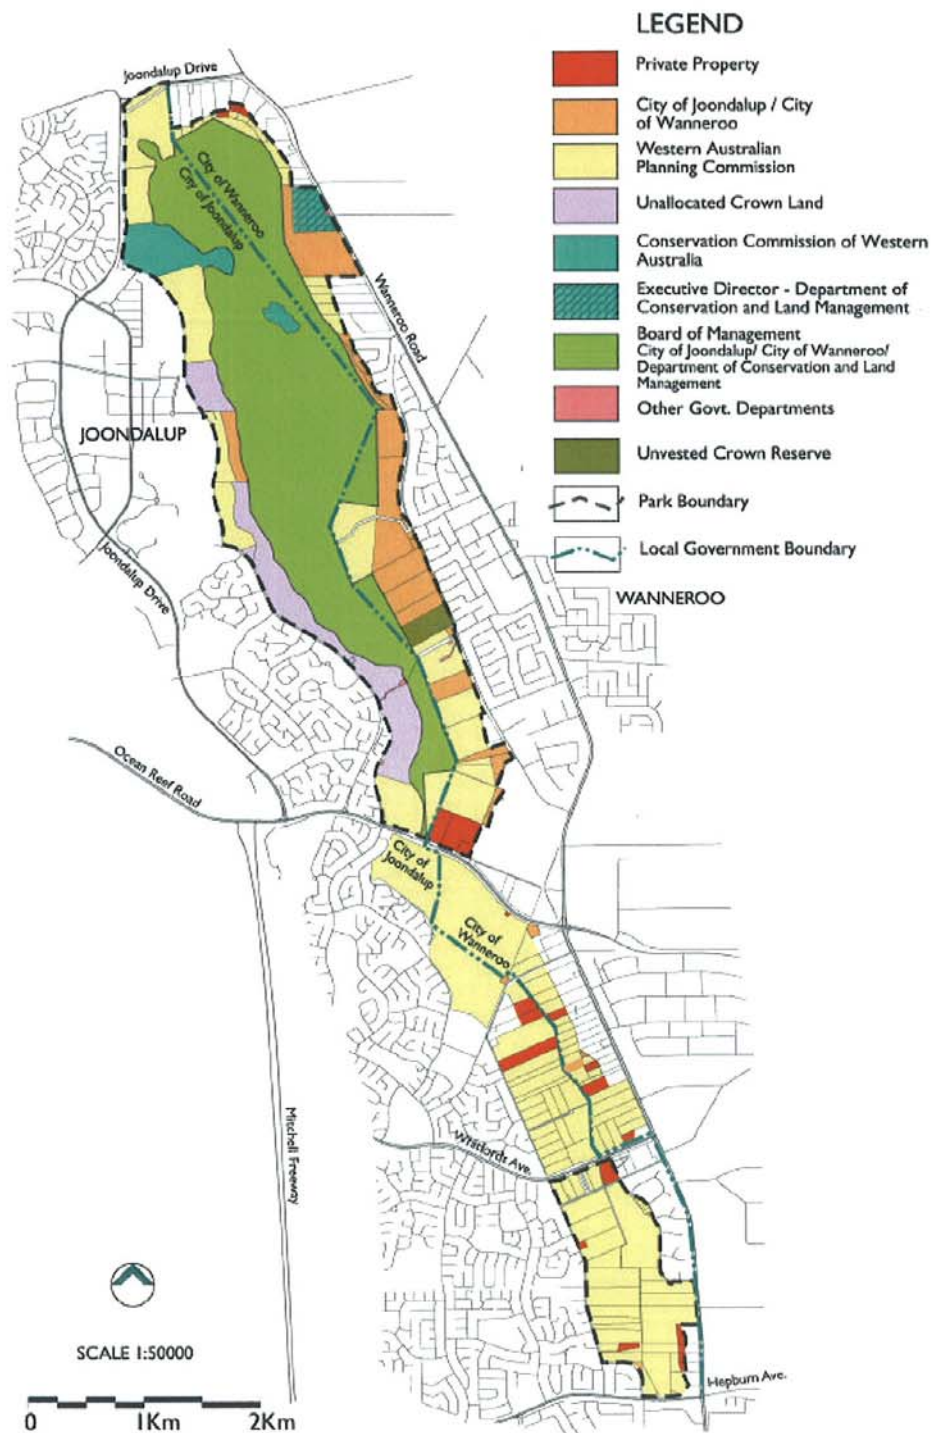


Figure 3 - Existing Land Tenure and Park Boundary

Part B Principal Management Directions

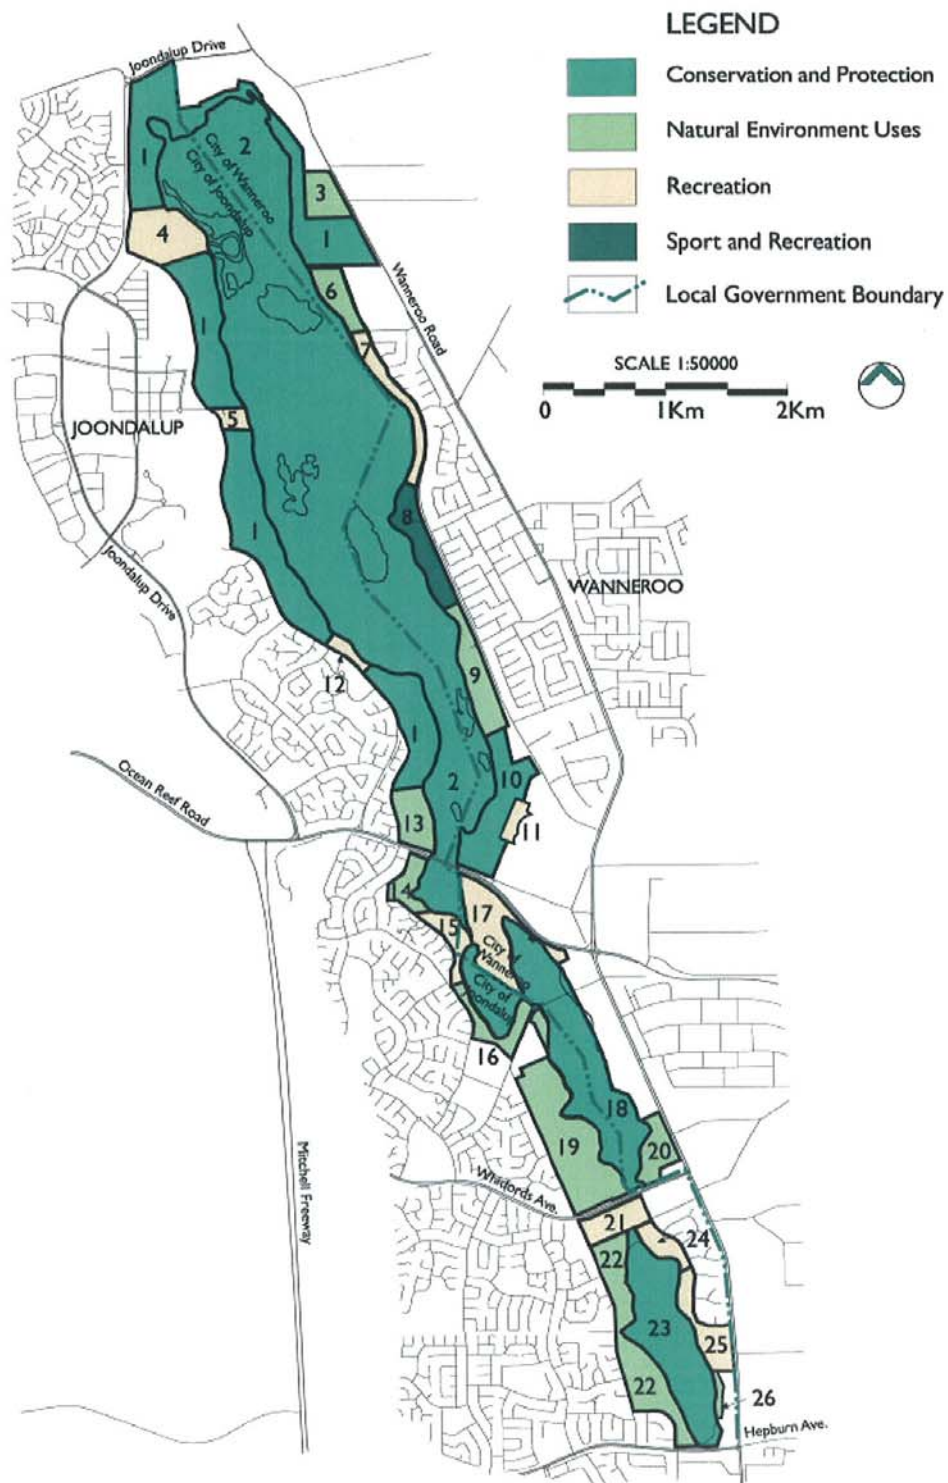


Figure 4 - Management Zones and Areas