

PLANNING

GREENWOOD TAVERN
ALTERATIONS, NEW KITCHEN AND BISTRO
OUR WARWICK ROAD AND COOLBAH DRIVE
GREENWOOD

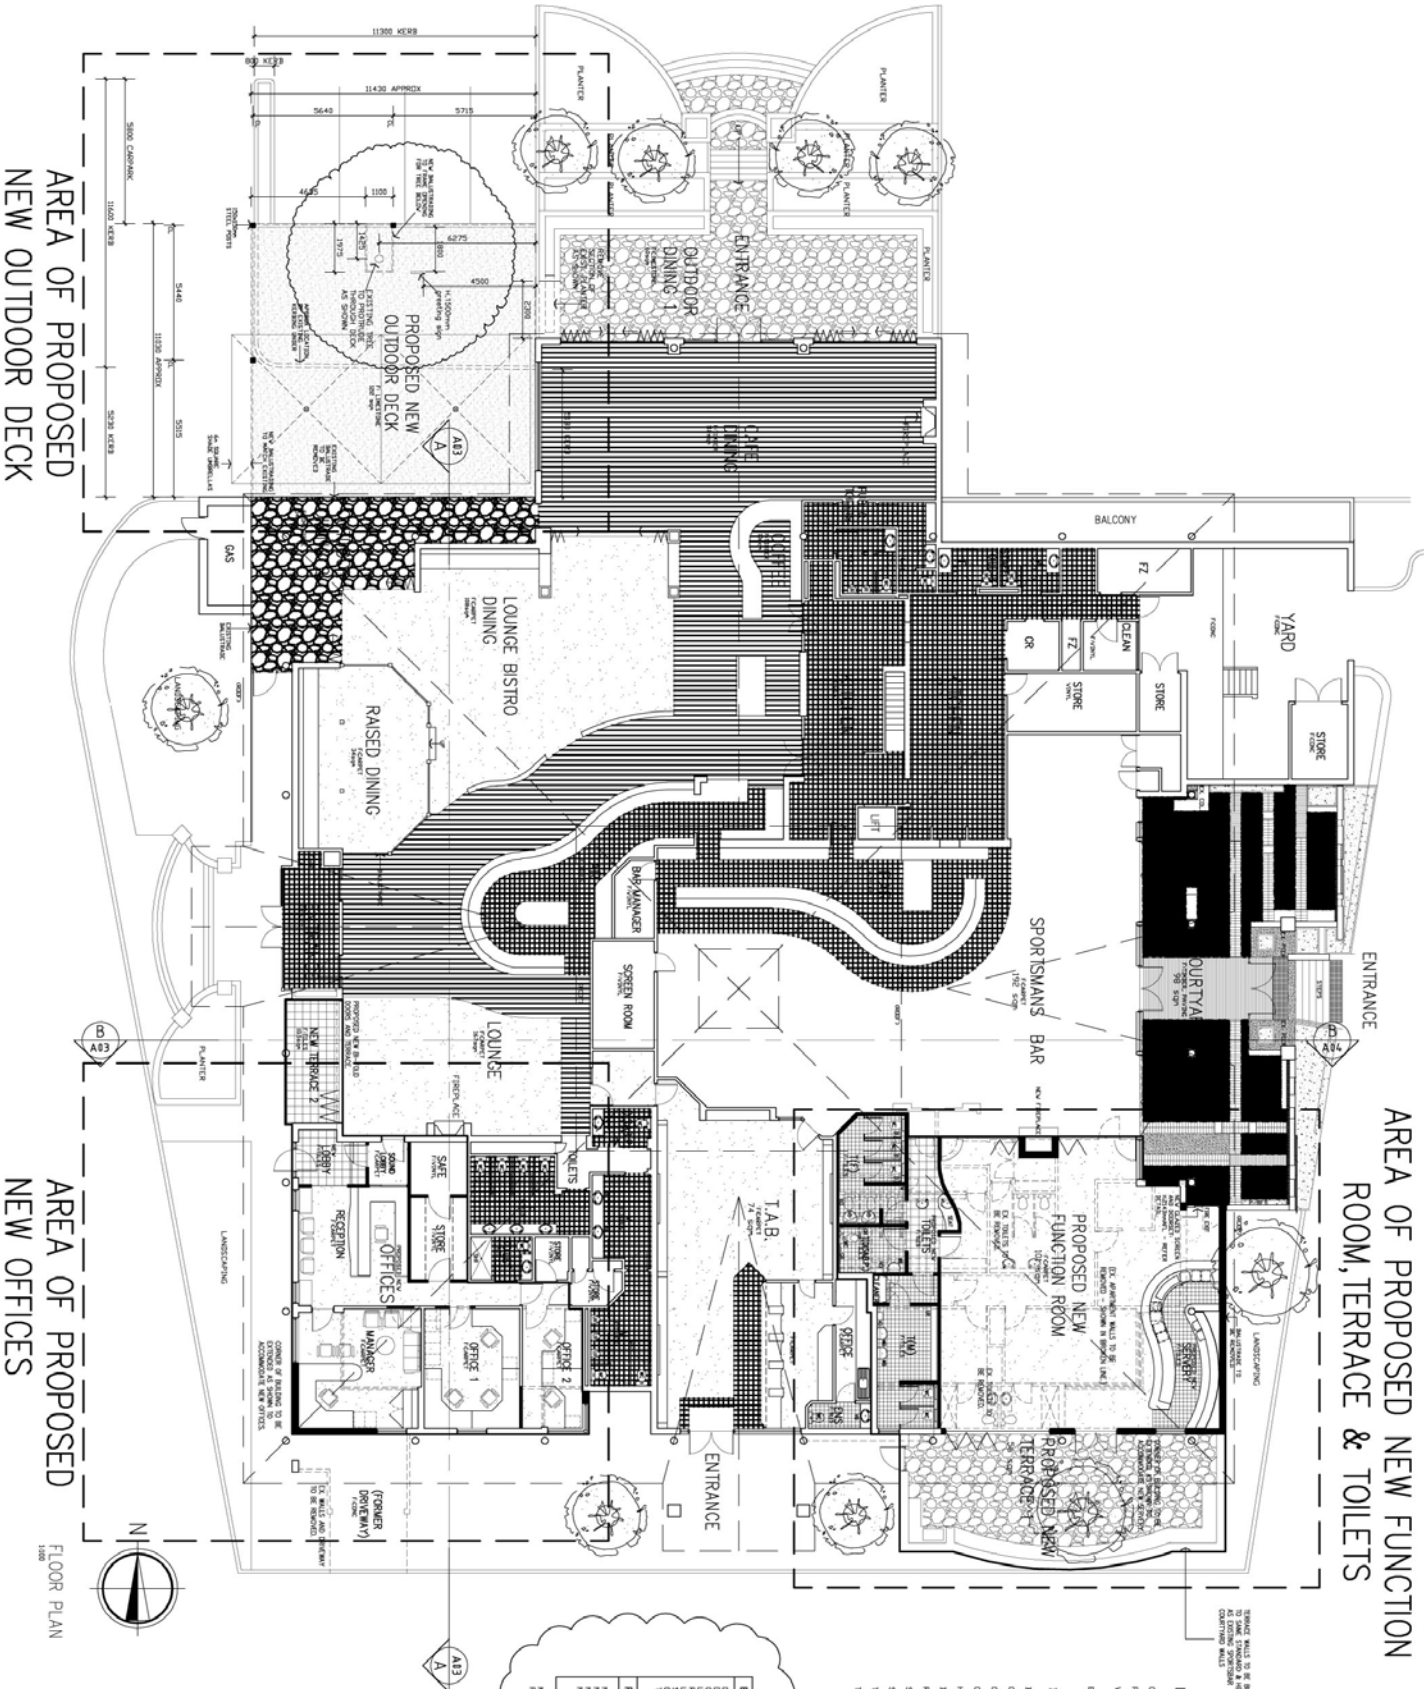

Incorporated in Australia
**OLDFIELD KNOTT
ARCHITECTS PTY. LTD.**
567 HAY STREET, DAQULSH 6008
P.O. BOX 849, SUBIACO, W.A. 6904
TEL.: (08) 9281 6788 FAX (08) 9281 4619
EMAIL: oka@okarcht.com.au

SITE PLAN

SCALE 1:250	DATE JUNE 07	DRWN CM	JOB No. 9142	DRAWING No. P11	REV E
----------------	-----------------	------------	-----------------	--------------------	----------

THIS IS A CAD DRAWING
DO NOT AMEND MANUALLY.

FILENAME: 91429205.dwg
PLOTDATE: 4/08/2004 3:04 PM



PROJECT			
GREENWOOD TAVERN			
ATTENDANCE NEW FUNCTION ROOM			
