


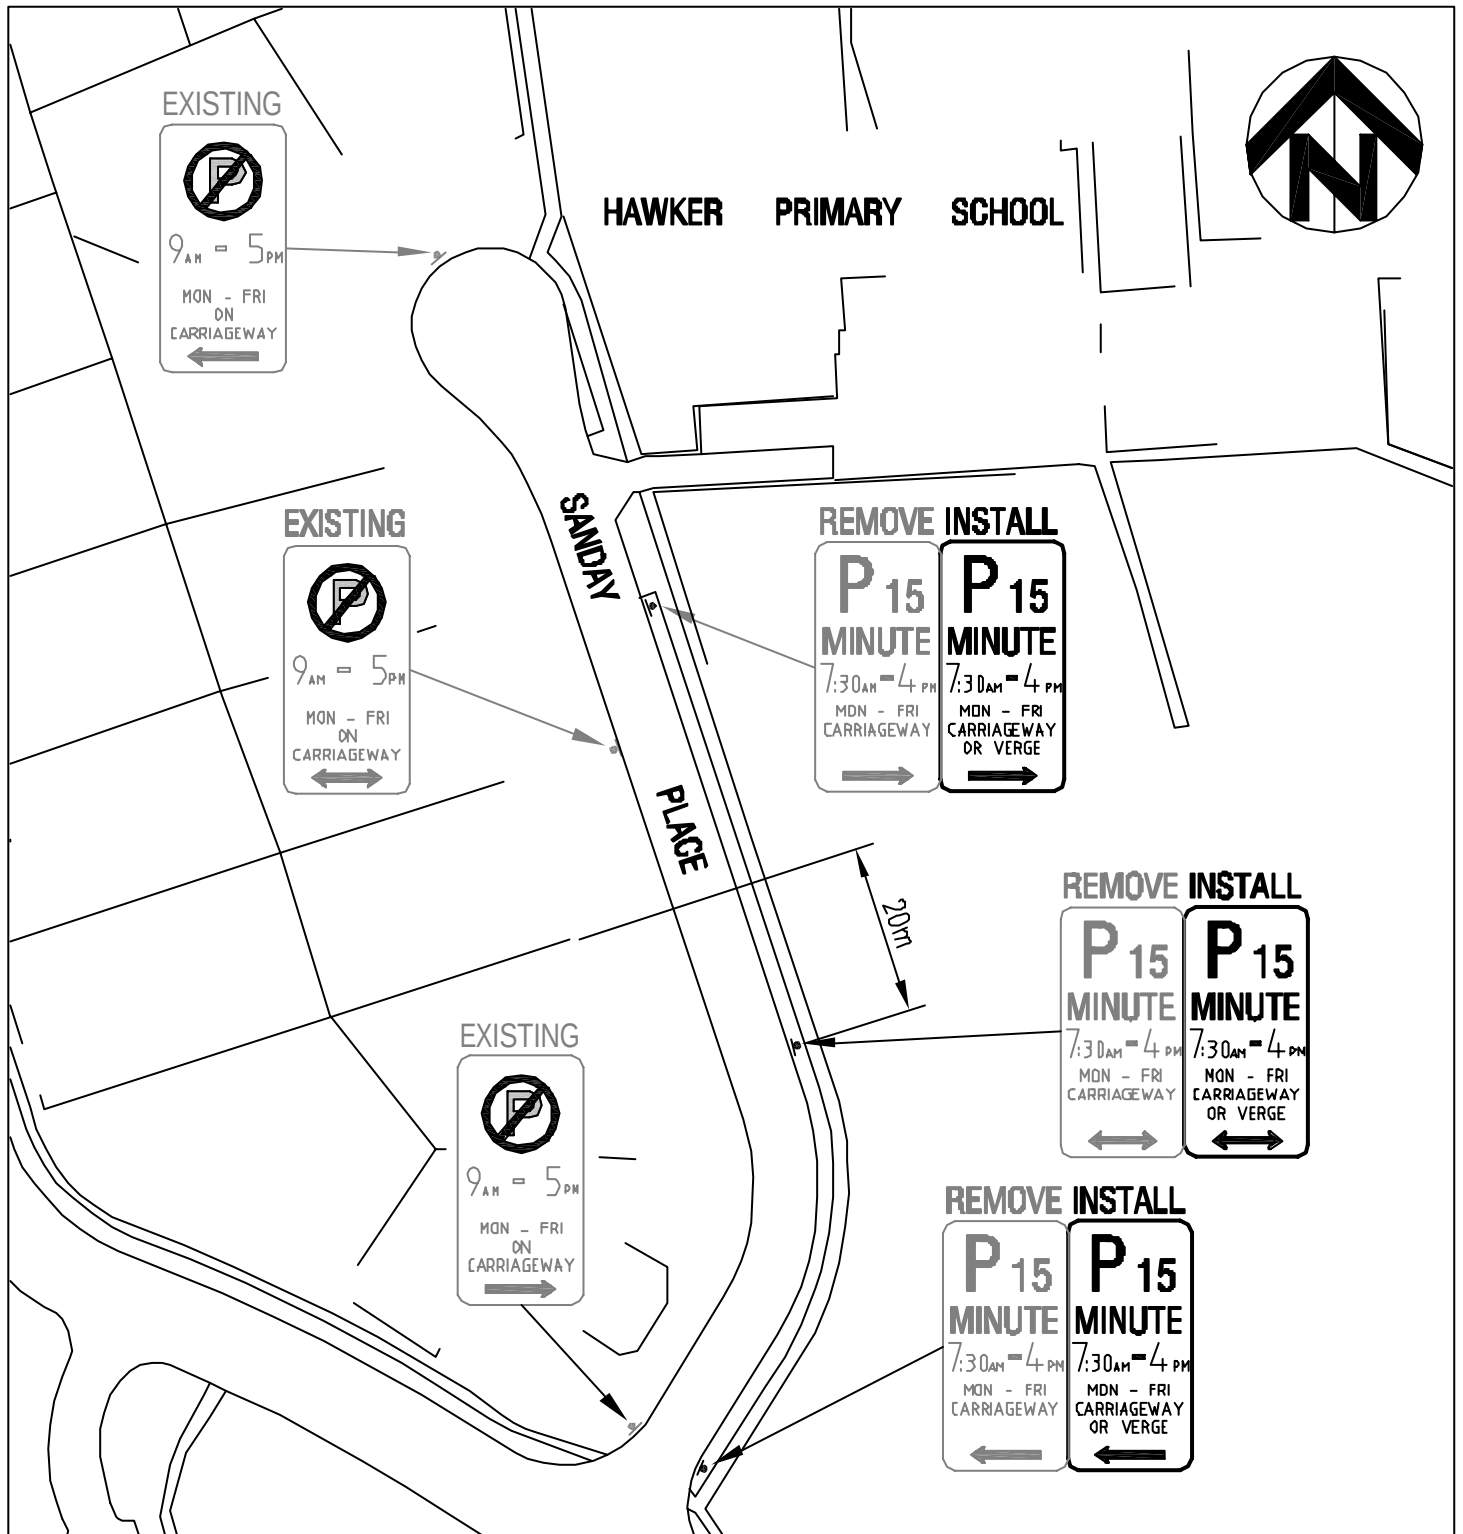

## SANDAY PLACE PARKING PROHIBITION