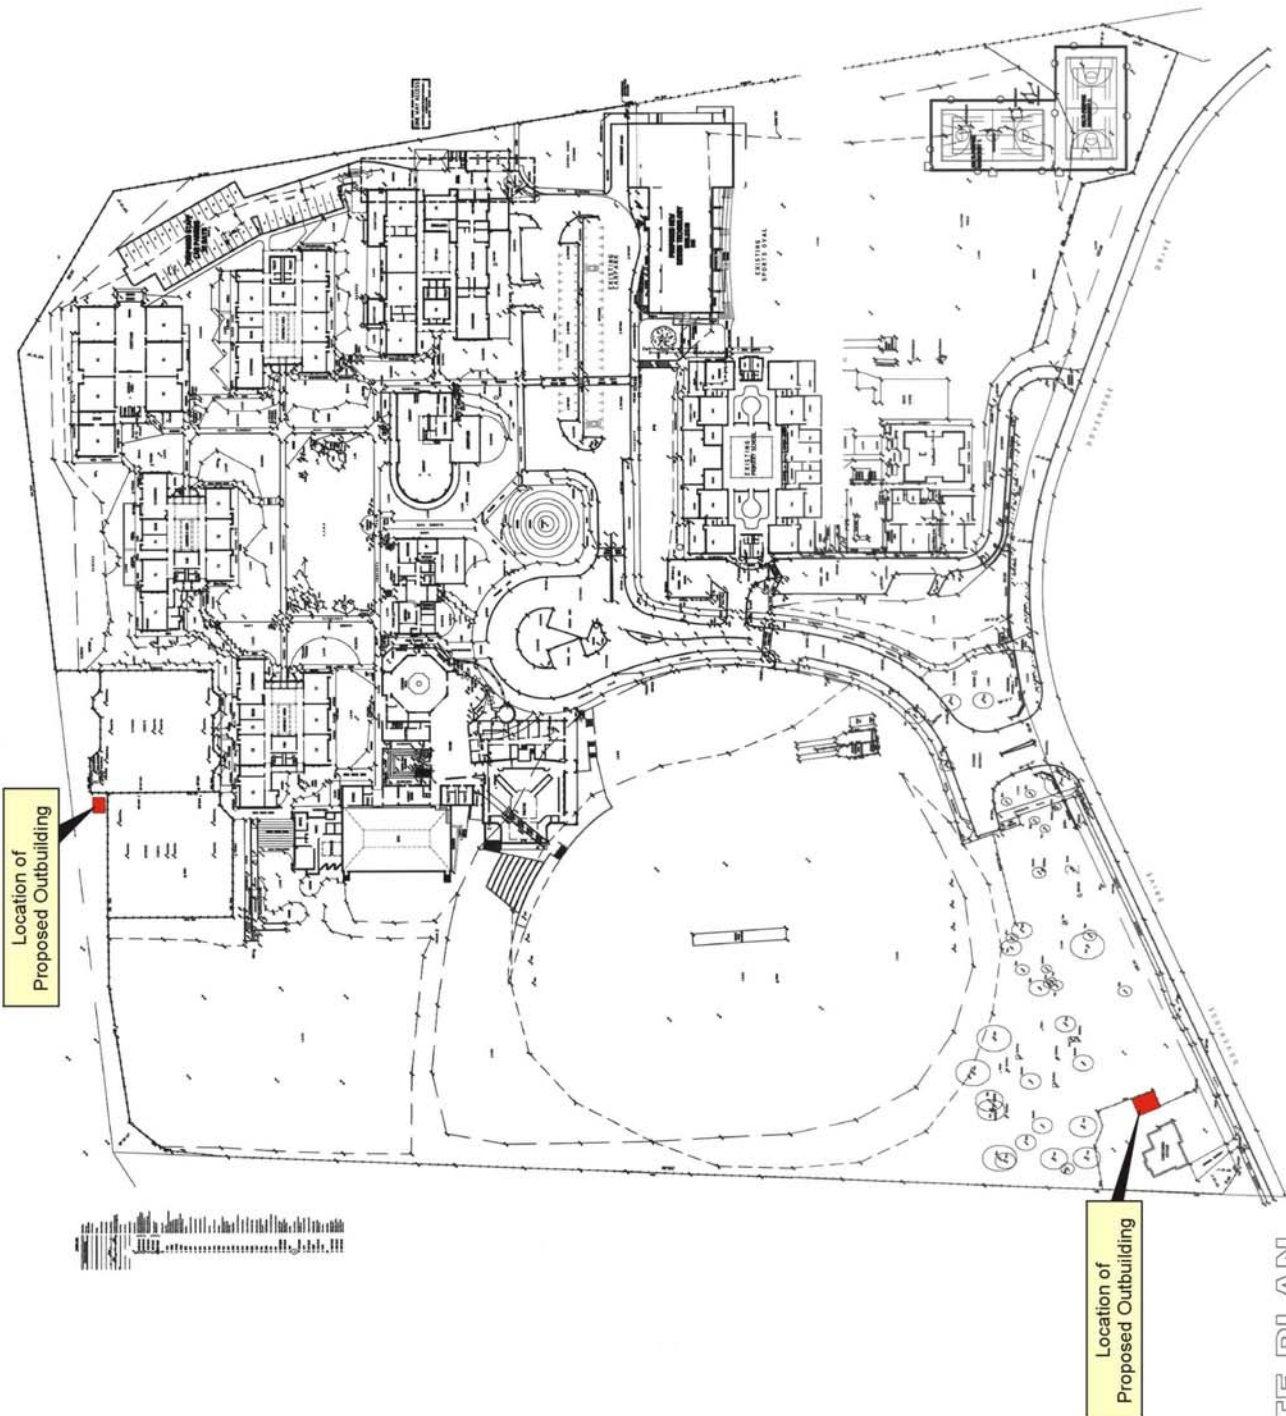




P:\PROJECTS CURRENT\0400\0428_St Stephen's D&T Learning Centre\Drawings\Schematic\0428-SK00-A-SITE PLAN carparking.dwg, 10/08/2007 11:29:41 AM, 0.0393701:1450.53



















































CAMPUS SITE PLAN
ST STEPHEN'S SCHOOL
 LORRAINE PAUL D&T LEARNING CENTER
 JOB NO. 1 D&T DATE: APRIL 2007 SCALE: 1:1750 DWG NO. 1 SK00-A

edgaridlewade
 ARCHITECTS



DO NOT SCALE

MARK LABEL	DESCRIPTION	MEMBER SIZE

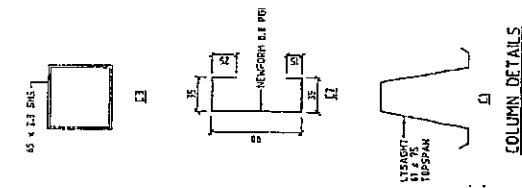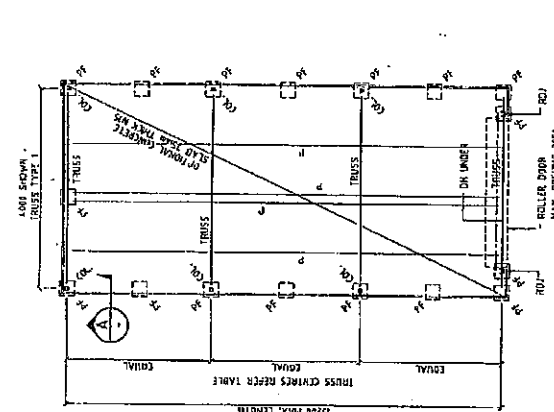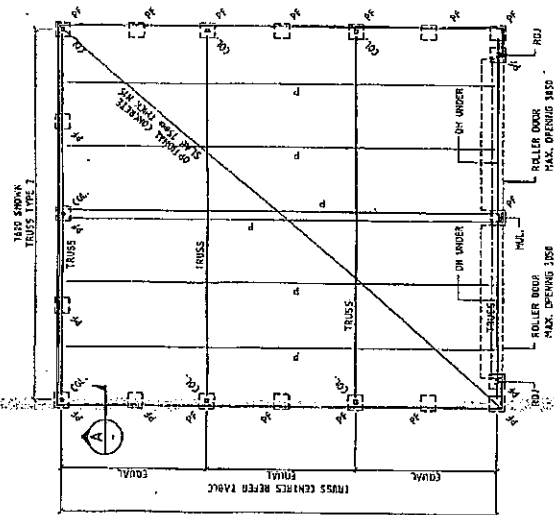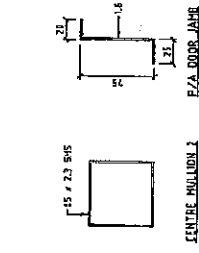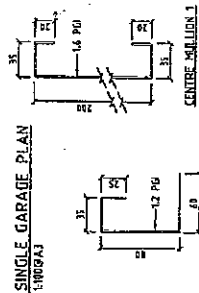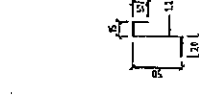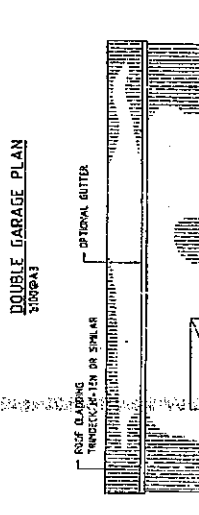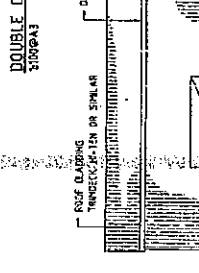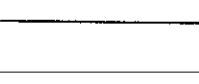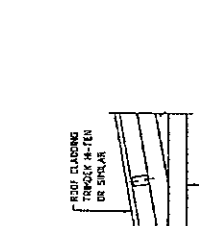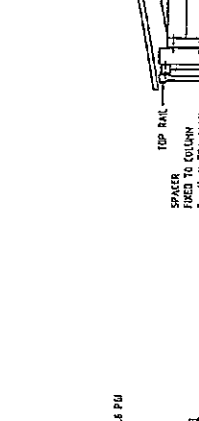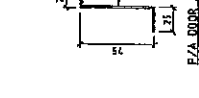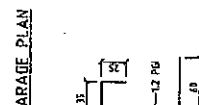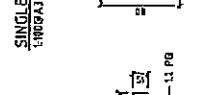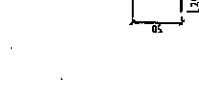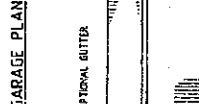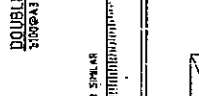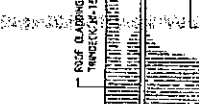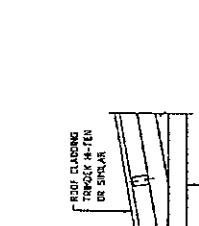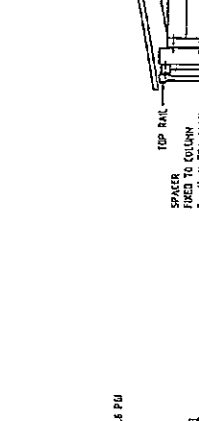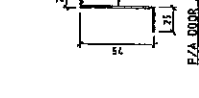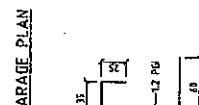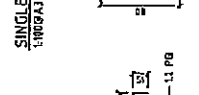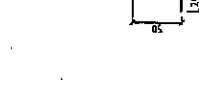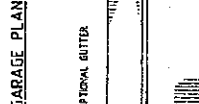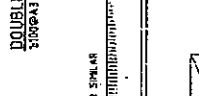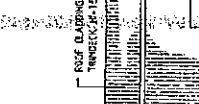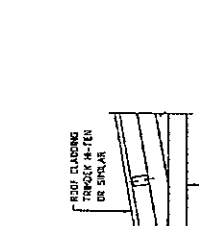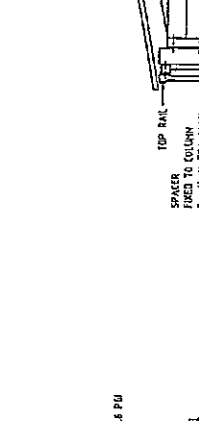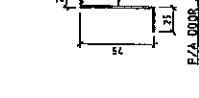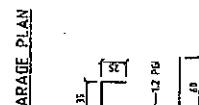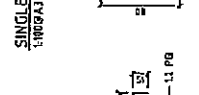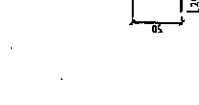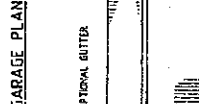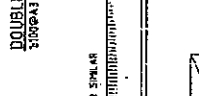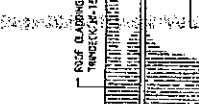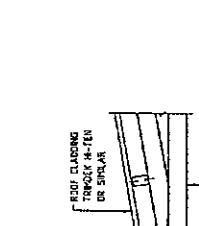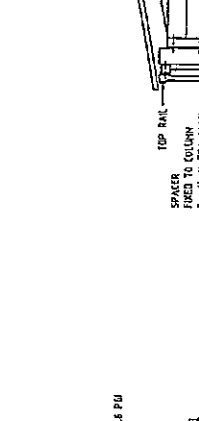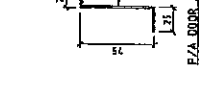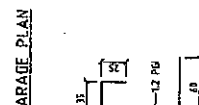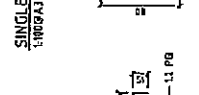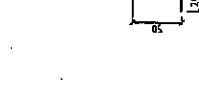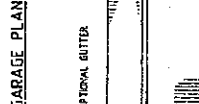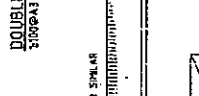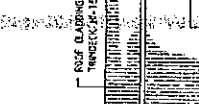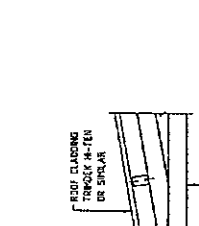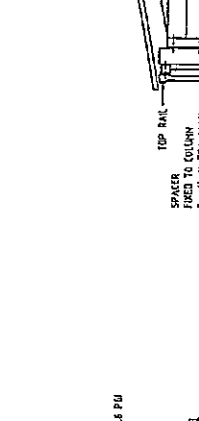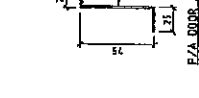COLUMN DETAILS
1:5 @ A3SINGLE GARAGE PLAN
1:50 @ A3DOUBLE GARAGE PLAN
1:50 @ A3ROLLER DOOR JAMB
1:5 @ A3ROLLER DOOR JAMB
1:5 @ A3ROLLER DOOR JAMB
1:5 @ A3



DO NOT SCALE

NOTES


1. FIX ROOF CLADDING TO PURLINS AT EACH VALLEY WITH NAIL & 16mm TEK SCREWS
2. FIX WALL CLADDING TO DEUS & SPACERS AT EACH VALLEY WITH NAIL & 16mm TEK SCREWS
3. FABRICATE & WELD STEELWORK IN ACCORDANCE WITH AS 1500
4. DO NOT DETAIL DIMENSIONS BY SCALING THE STRUCTURAL ELEMENTS
5. PROVIDE TEMPORARY BRACING DURING THE Erection OF STEELWORK & CONSTRUCTION OF WALLS
6. DESIGN LOADS

ROOF LIVE LOAD	0.25kPa
WIND LOAD	TERMINAL CAT 3
WIND FACTOR	0.9
BASIC DESIGN WIND VELOCITY	41 m/sec
BASIC RETURN PERIOD	54 YEARS
7. ALL CONCRETE TO BE 180 MPa TO AS 3600
8. ALL RNS SECTIONS TO BE CIRCULAR, USE UP OF ALL RNS SECTIONS TO BE CALVING 1000 PERL
9. SEAL ALL OPEN ENDS OF RNS AND RNS JOINTS
10. WELDING OF TRUSSES SHALL BE IN ACCORDANCE WITH RNS BUILDING PRODUCTS SPECIFICATION
11. GROUND TO UNDERSIDE OF FOOTING AND SLABS TO BE COMPACTED WITH AN A-PROVED VIBRATORY COMPACTOR TO ACHIEVE A COMPACTION IN THE UNDERSIDE OF FOOTING AND SLABS TO BE 95% SAND & 5% BLENDS PER 100mm OF A STANDARD PERM PENETROMETER
12. IF CLAY OR EXPANSIVE SOILS ARE ENCOUNTERED, NOTIFY SUPERINTENDENT
13. BORDE AND UNIONS DETAIL AND TO BE FIXED IN PROPRIETARY FRAMES

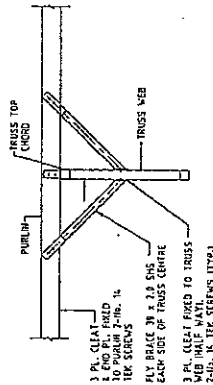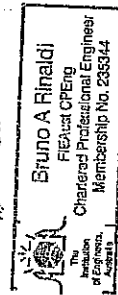
Brinaldi



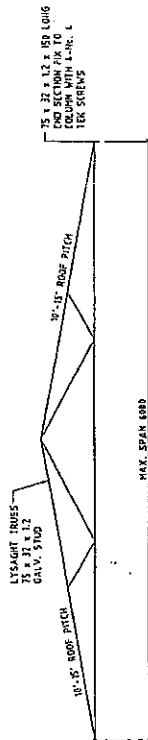
FLYBRACE DETAIL
1:20 @ A3
FOR TRUSS SPANS OVER 6.0m



TRUSS TYPE 1

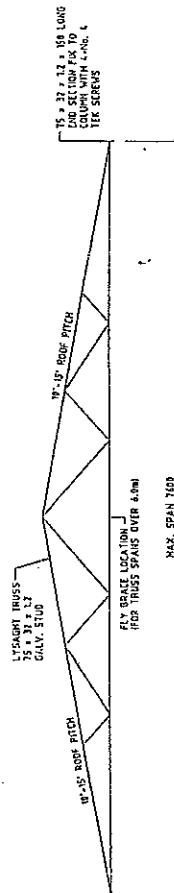

TRUSS TYPE 2

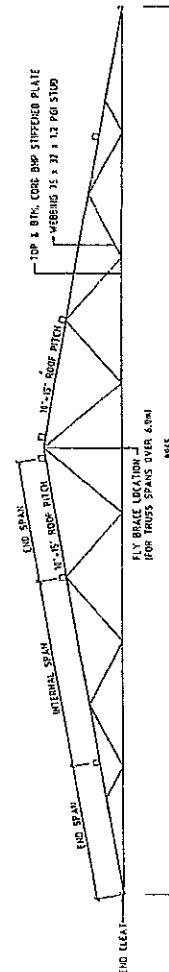

TRUSS TYPE 3

TRUSS DETAILS
1:50 @ A3

