



WEST COAST DRIVE
DETAILS - SHEET 1

CITY OF
BONDAUP

E1712 401

CORRENTO/MARMION


[illegible]



-


NOTE:
'GRAFFITI OFF' TO BE APPLIED TO SHADE
STRUCTURE, FURNITURE AND LIMESTONE
BLOCK RETAINING WALL AND EDGE TREATMENT

03

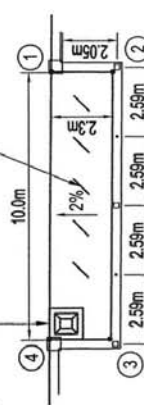

REFER TO LANDSCAPE ARCHITECT
PLANS FOR DETAILS ON DUNE
PROTECTION FENCING AROUND

LOOKOUT DETAIL - CH 160.000

GENERAL NOTES

1. THE CONTRACTOR SHALL LOCATE AND PROTECT ALL SERVICES PRIOR TO CONSTRUCTION
2. TOTAL ROAD CLOSURES NOT ALLOWED AT ANYTIME
3. ONLY USE FIGURED DIMENSIONS NOT SCALE OFF DRAWING
4. THE CONTRACTOR SHALL SUBMIT PROPOSED LOCATIONS OF CONSTRUCTION JOINTS AND EXPANSION JOINTS FOR APPROVAL
5. THE CONTRACTOR SHALL ALLOW FOR THE REINSTATEMENT OF EXISTING "STANDARD SURVEY MARKERS" BY A LICENSED SURVEYOR AS REQUIRED

SERVICES NOTES


- RELEVANT AUTHORITIES SHALL BE CONTACTED AT LEAST 24 HOURS PRIOR TO ANY WORKS NEAR SERVICES CONTRACTOR TO LOCATE, EXPOSE AND PROTECT EXISTING SERVICES AT ALL TIMES DURING CONSTRUCTION. SERVICE LOCATIONS ARE INDICATIVE ONLY AND SHOULD BE CONFIRMED ON SITE PRIOR TO ANY WORKS. ALL NEW DUCTS SHALL HAVE A MINIMUM COVER OF 750mm AND BE INSTALLED IN ACCORDANCE WITH THE TECHNICAL SPECIFICATION.
- THE CONTRACTOR WILL BE RESPONSIBLE TO COORDINATE AND PROGRAM THE RELOCATION OF EXISTING SERVICES.

LOOKOUT SETOUT TABLE - CH 160.000

PT.No	Easting	Northing	RL
1	43836.431	275362.293	14.027
2	43834.161	275361.921	14.073
3	43832.506	275371.783	14.051
4	43934.774	275372.167	14.005

Setout point & level to edge of path



 

PT.No	Eastings	Northing	RL
5	43826.402	275420.667	14.247
6	43824.333	275420.310	14.289
7	43822.972	275428.193	14.403
8	43825.041	275428.551	14.361

* Setout point & level to edge of path





PT.No	Easting	Northing	RL
9	43797.956	275532.590	15.957
10	43789.978	275531.994	15.797
11	43789.233	275541.966	15.914
12	43797.211	275542.562	16.074

[illegible]




PT.No	Easting	Northing	RL
13	43770.335	275662.800	13.930
14	43762.392	275661.840	13.770
15	43761.192	275671.768	13.454
16	43769.126	275672.727	13.614


• Setout point & level to edge of path

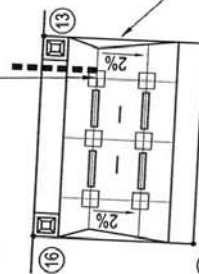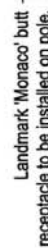


①⑤

LOOKOUT DETAIL - CH 200.000

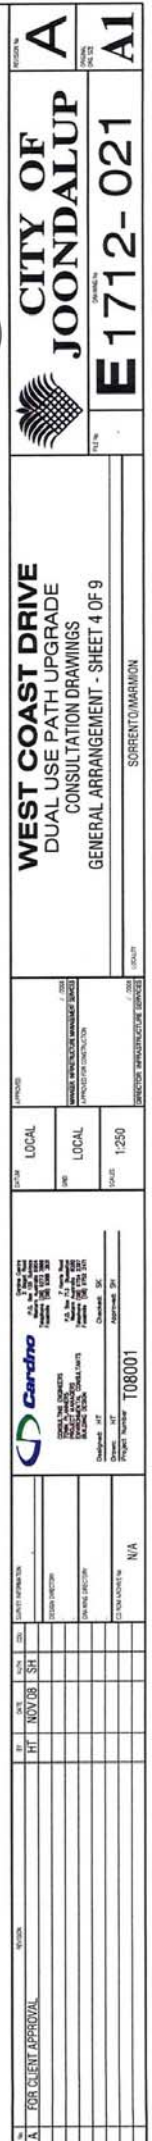

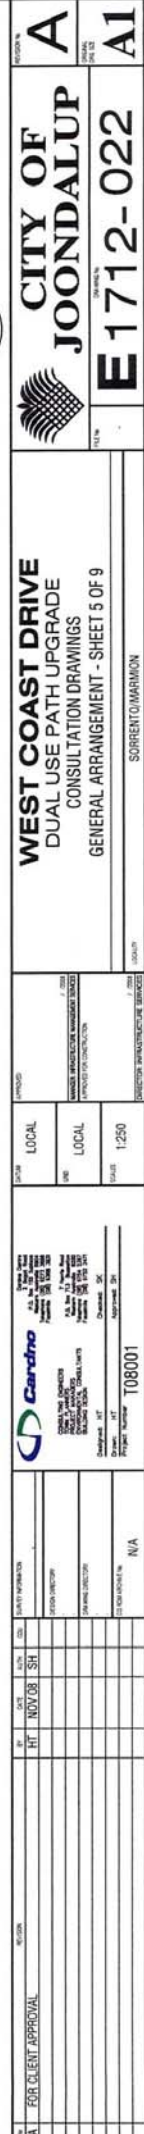

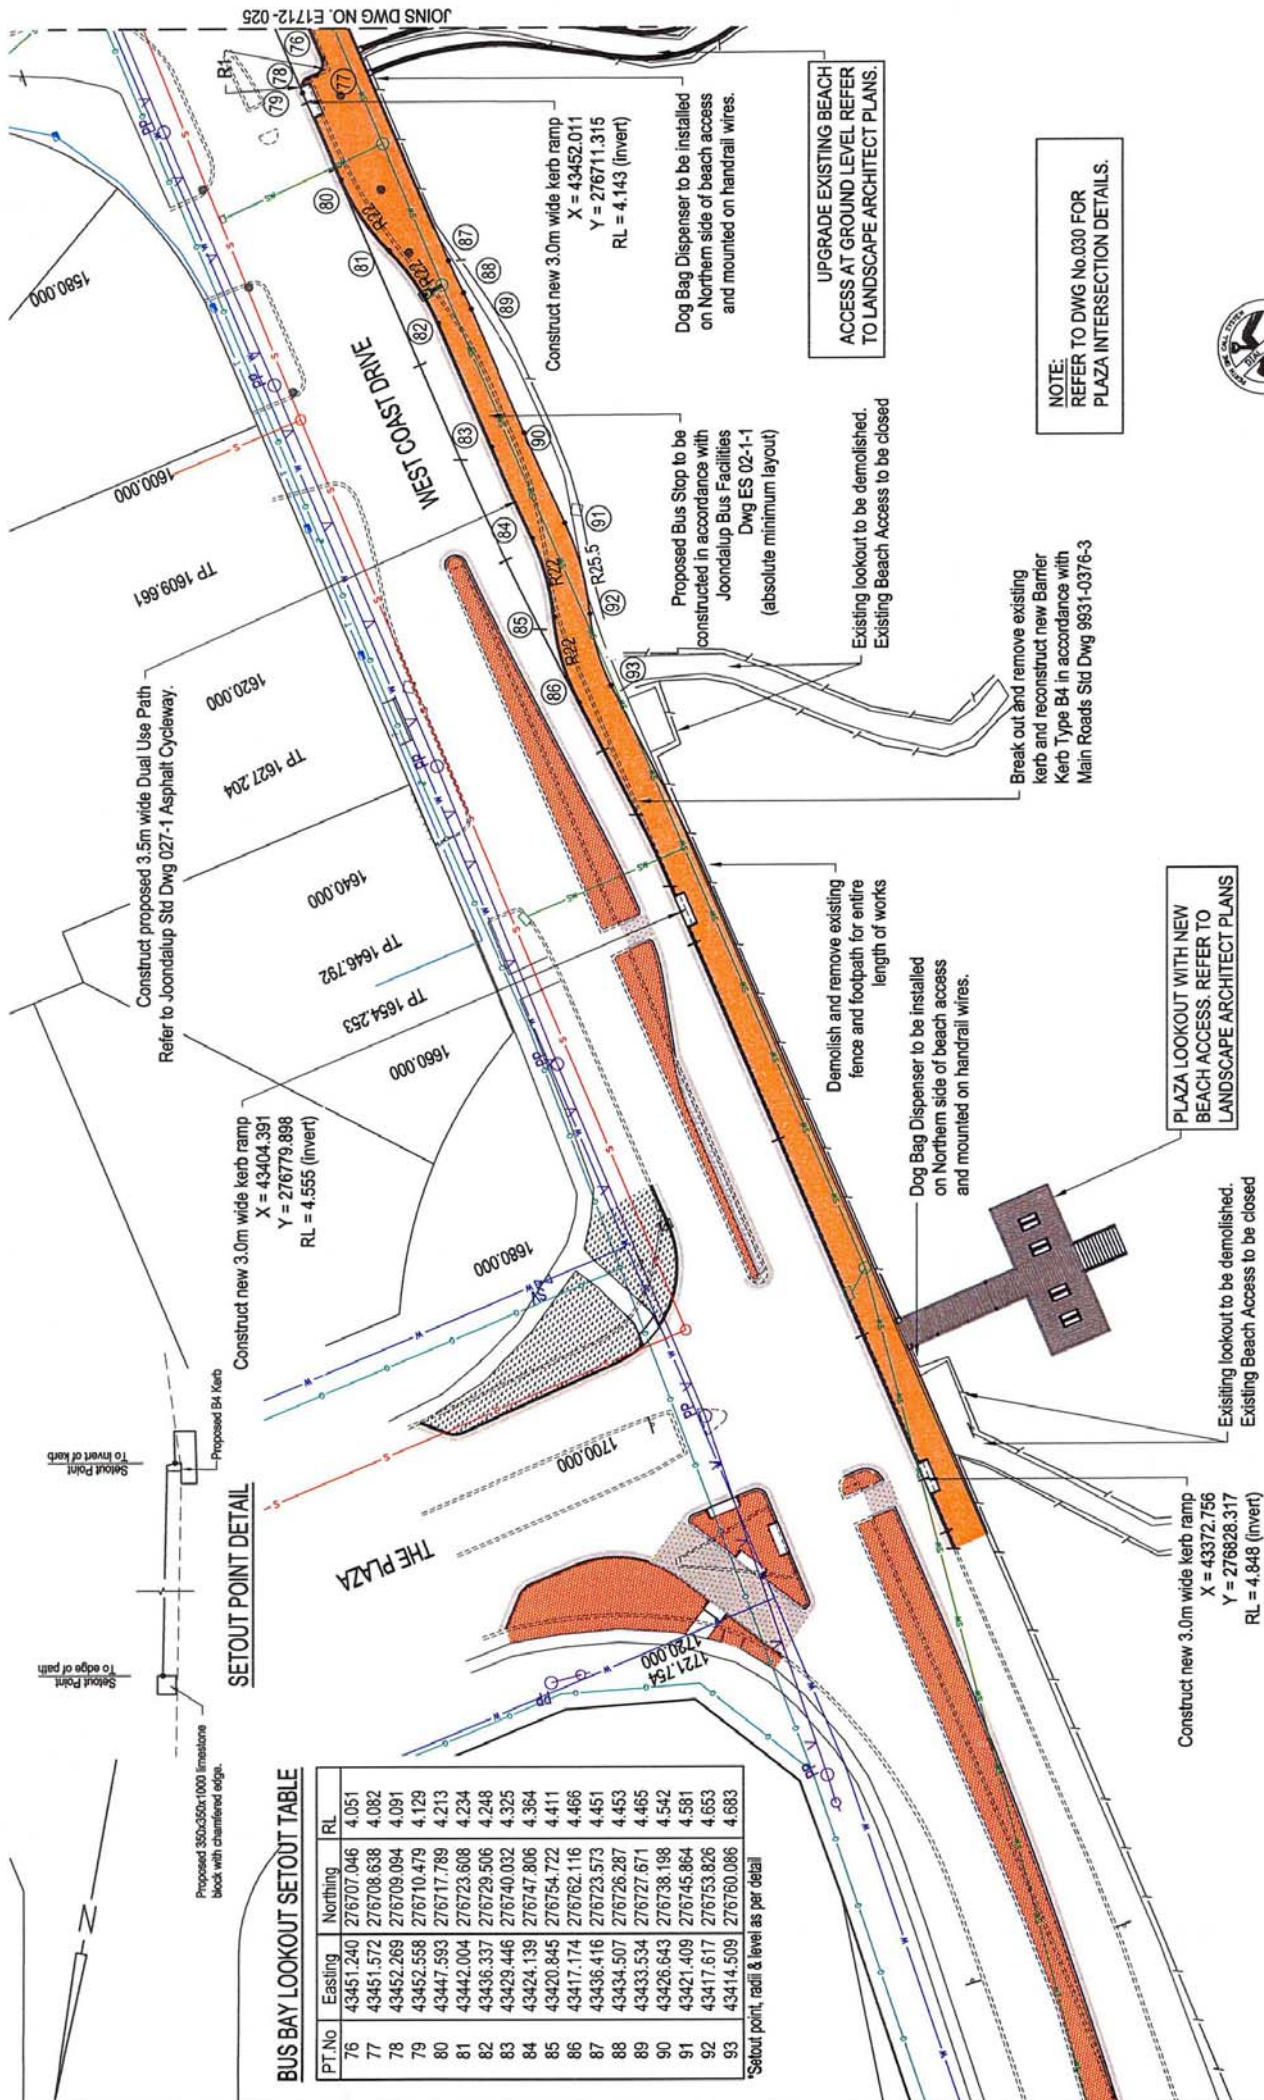



GENERAL NOTES



[illegible]

DESIGN CRITERIA

1. THE STRUCTURAL ELEMENTS SHOWN ON THESE DRAWINGS HAVE BEEN DIMENSIONED FOR LOADS AS FOLLOWS:

FOOTING NOTES

[illegible]

CONCRETE

FINISHES



REINFORCEMENT

[illegible]


ROOF FRAMING LEGEND

SC1... 165.1 x 5.0 CHS (HDG)
SC2... 101.6 x 4.0 CHS (HDG)
R1... 100 PFC (HDG)
B1... 100 PFC (HDG)
S1... 48.3 x 3.2 CHS (HDG) DIAGONAL STRUT
P1... C10010
1 ROW OF BRIDGING WHERE SHOWN
PP... 125 x 75 x 6.0 UA (HDG)
BP... 125 x 75 x 6.0 UA (HDG)

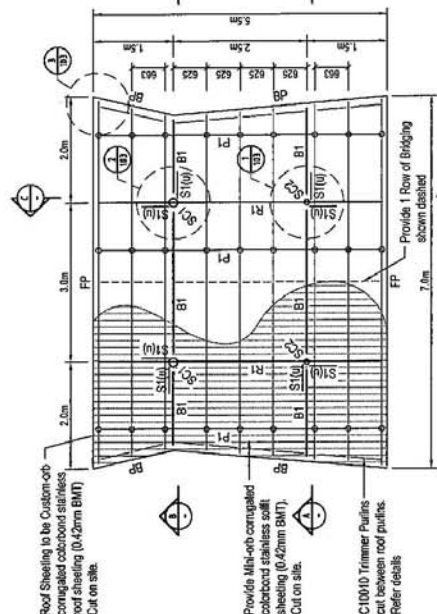

ROOF FRAMING PLAN - ROSS AVE. SHADE STRUCTURE

SCALE 1 : 50

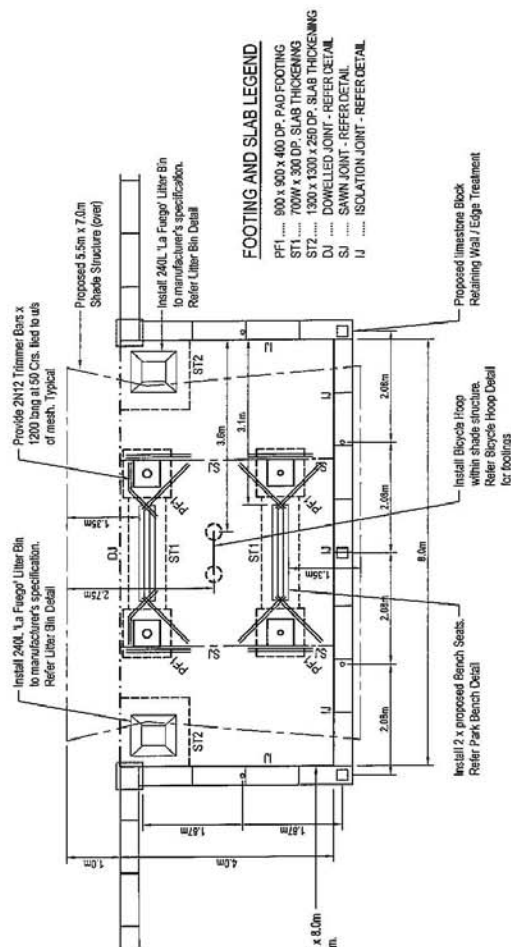

SHADE STRUCTURE FURNITURE AND FIXTURES LAYOUT (ROSS AVE)

SCALE 1 : 50

[illegible]

WEST COAST DRIVE
DUAL USE PATH UPGRADE
CONSULTATION DRAWINGS
SHADE STRUCTURE DETAILS - SHEET 1 OF 4

SCREENTONMARMION





PT.No	Easting	Northing	RL
37	43629.871	76328.863	14.223
38	43629.878	76334.117	14.045
39	43622.686	76341.471	13.851
40	43617.938	76358.831	13.371
41	43617.270	76366.983	13.067
42	43616.610	76375.024	12.769
43	43626.580	76325.978	14.440
44	43623.569	76332.119	14.229
45	43619.485	76340.585	14.068
46	43614.707	76357.945	13.588
47	43613.938	76367.330	13.243
48	43613.379	76374.139	12.986

Construct proposed Limestone Block Retaining Wall from Ch1130 to Ch1190. Refer to Retaining wall layout plans and long sections for details.

PT.No	Easting	Northing	RL
25	43672.140	276172.427	111.924
26	43668.607	276179.681	121.131
27	43665.026	276187.034	12.368
28	43660.267	276204.394	12.948
29	43659.599	276212.546	13.252
30	43658.940	276220.588	13.454
31	43668.909	276171.541	12.141
32	43685.918	276177.683	12.313
33	43681.795	276186.149	12.585
34	43657.037	276203.509	13.165
35	43656.267	276212.894	13.511
36	43655.709	276219.702	13.671

*Salout point, radii & level as per detail








WEST COAST DRIVE
DUAL USE PATH UPGRADE
CONSULTATION DRAWINGS

ARRANGEMENT - SP

URGENT MAGN

2000

[illegible][illegible][illegible]


HT	NOV 08
----	--------

[illegible]

100

APPROVAL

FOR CLIENT AREA

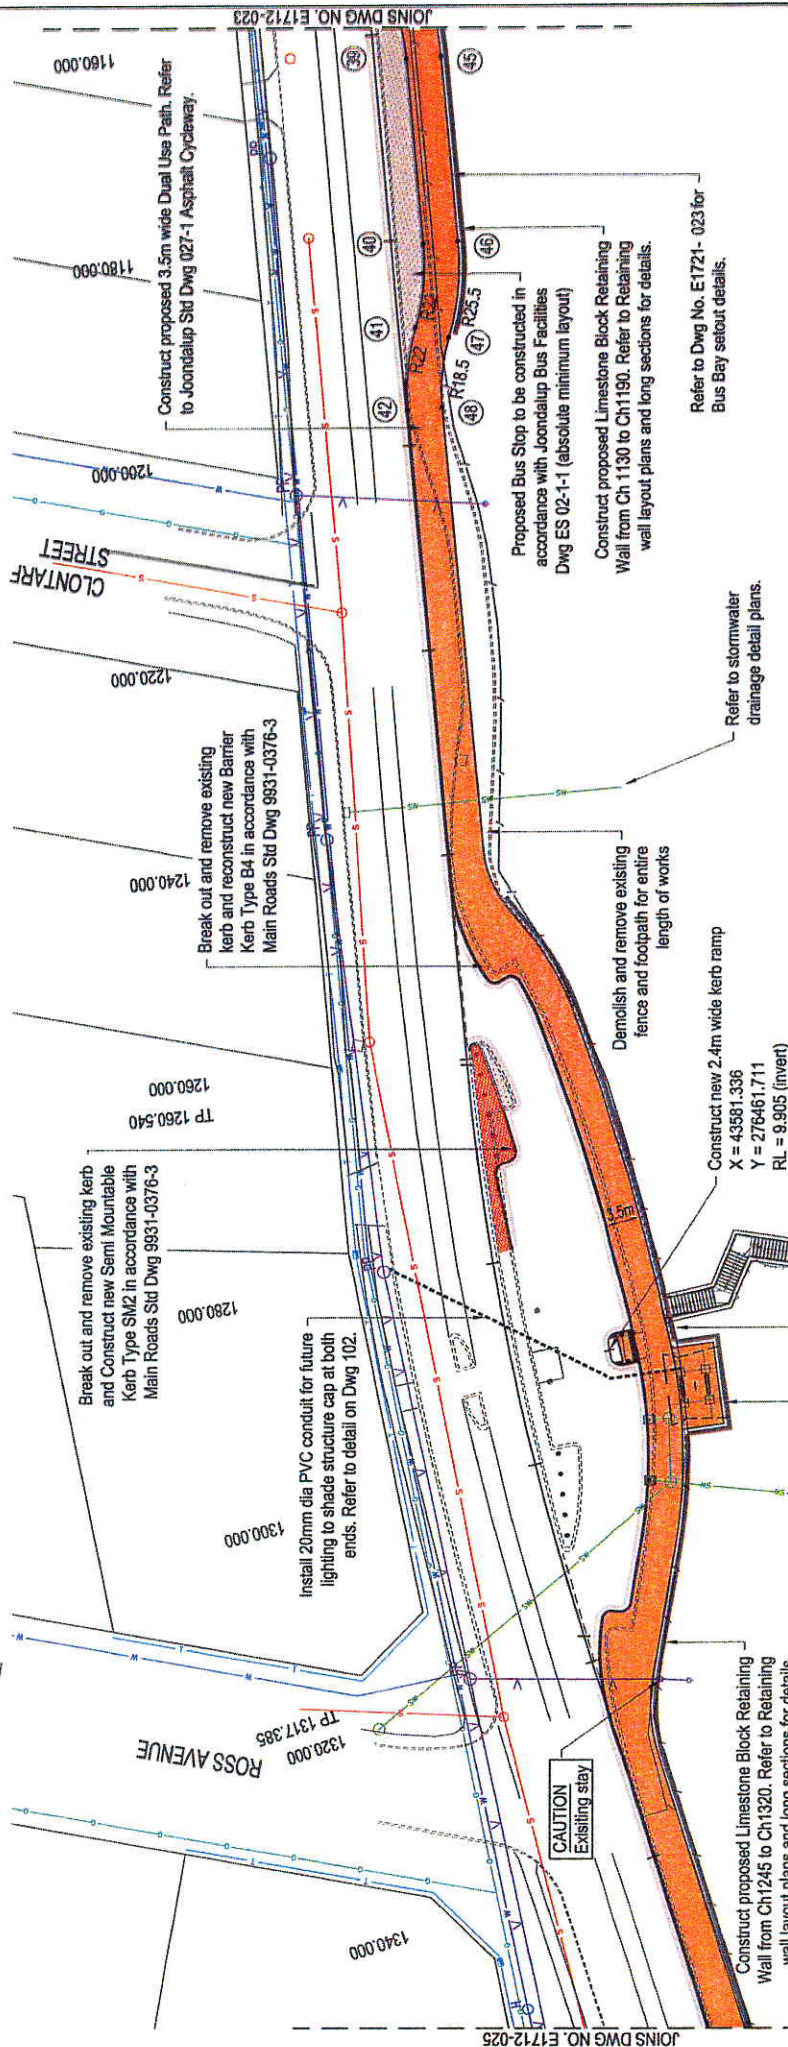

NOTE:
REFER TO DWG No. 029 FOR ROSS AVE.
PARKING AND SETOUT DETAILS.

UPGRADE EXISTING BEACH ACCESS
WITH STAIRS. REFER TO LANDSCAPE
ARCHITECT PLANS

PT.No	Easting	Northing	RL
49	43575.405	276460.350	9.963
50	43571.453	276459.084	10.046
51	43569.011	276466.702	9.964
52	43572.963	276467.968	9.881

*Setout point & level to edge of path

LOOKOUT DETAIL - CH 1290.000

