


10 MAY 2006
 CASE NO. 1311112
 FILE NO. 1311112

Edith Cowan University

504

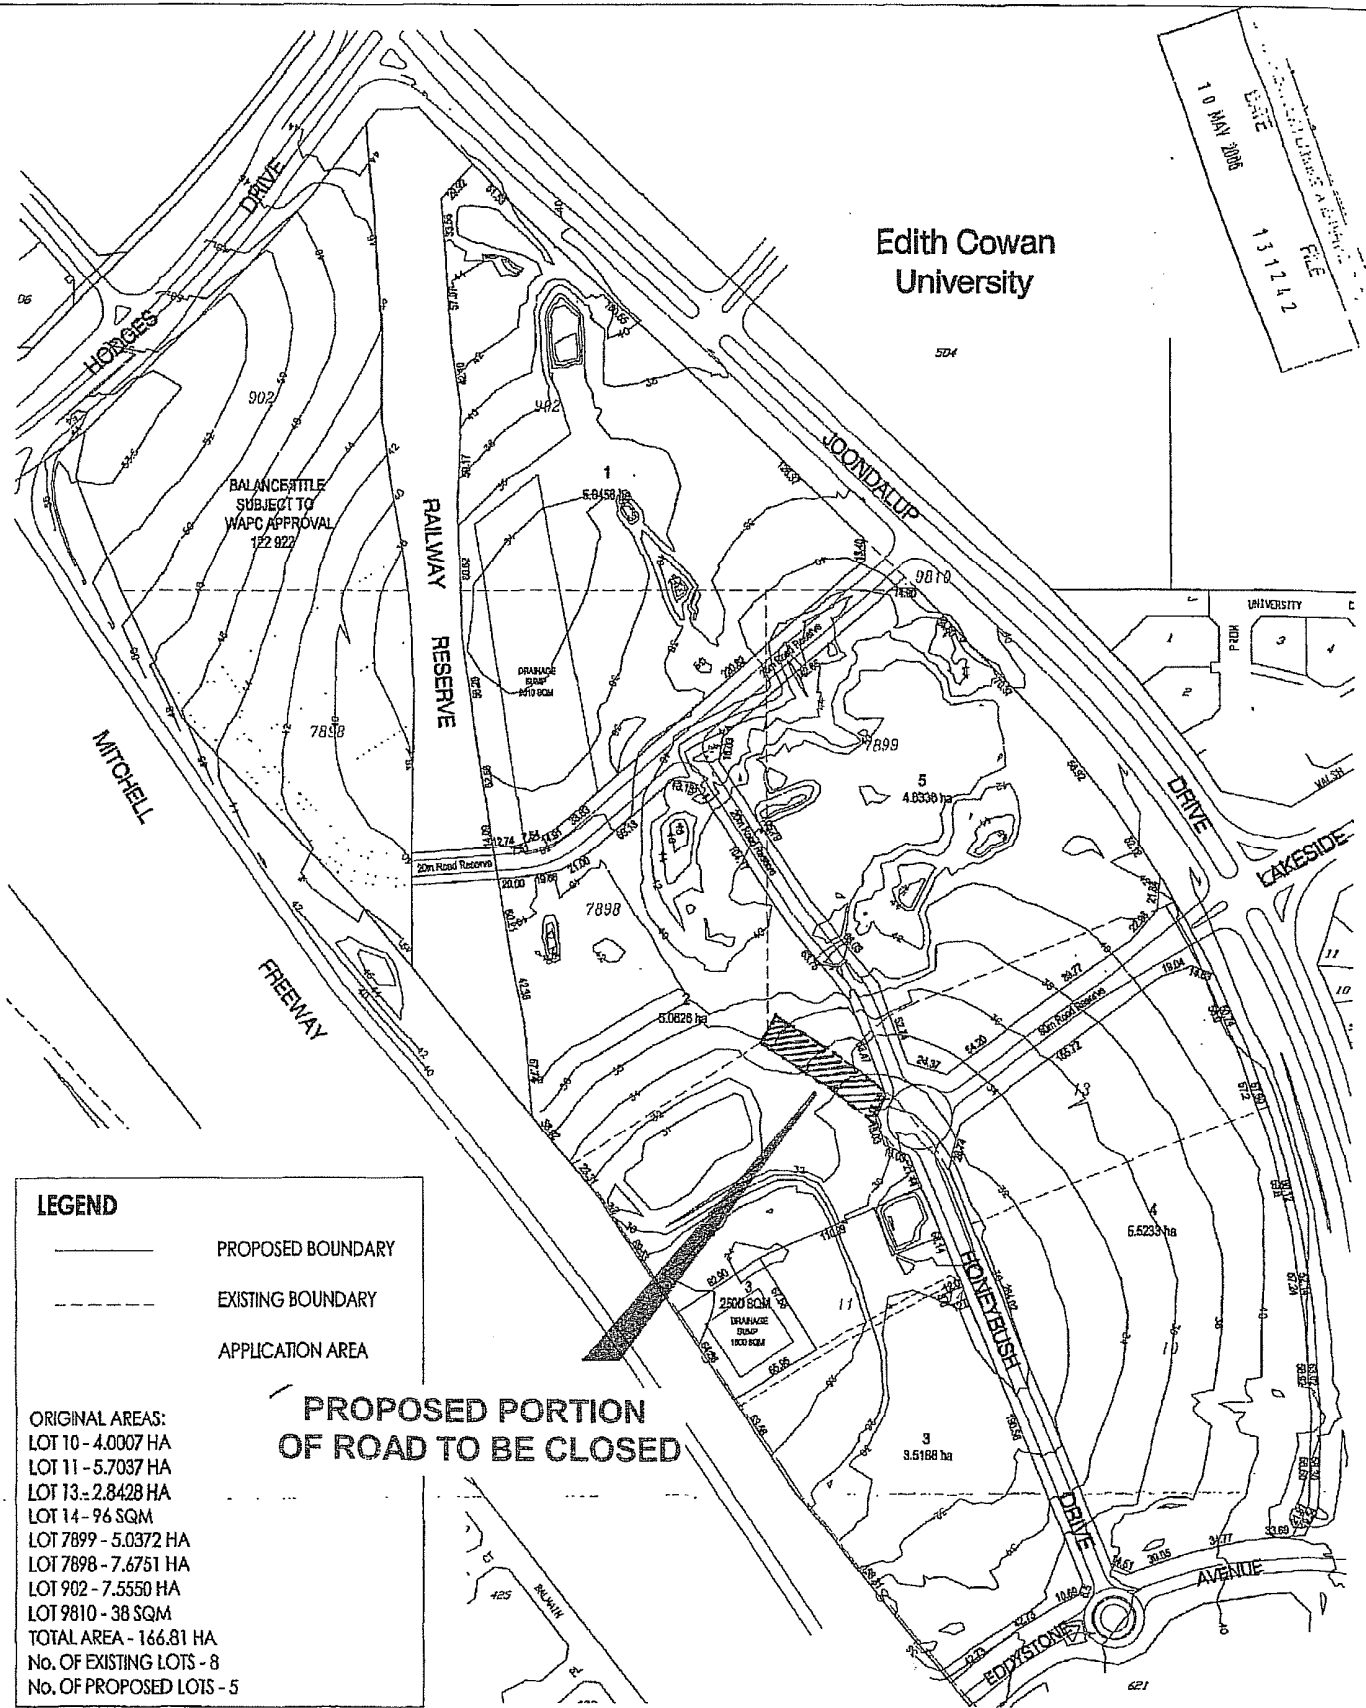

LEGEND

- PROPOSED BOUNDARY
- - - EXISTING BOUNDARY
- ▨ APPLICATION AREA

ORIGINAL AREAS:
 LOT 10 - 4.0007 HA
 LOT 11 - 5.7037 HA
 LOT 13 - 2.8428 HA
 LOT 14 - 96 SQM
 LOT 7899 - 5.0372 HA
 LOT 7898 - 7.6751 HA
 LOT 902 - 7.5550 HA
 LOT 9810 - 38 SQM
 TOTAL AREA - 166.81 HA
 No. OF EXISTING LOTS - 8
 No. OF PROPOSED LOTS - 5

PROPOSED PORTION OF ROAD TO BE CLOSED



PROPOSED SUBDIVISION

JOONDALUP SOUTHERN BUSINESS DISTRICT
 CORNER HODGES DRIVE & JOONDALUP DRIVE, JOONDALUP
 CITY OF JOONDALUP

THIS PLAN IS FOR INFORMATION ONLY. IT IS NOT TO BE USED FOR ANY PURPOSES WITHOUT THE WRITTEN APPROVAL OF THE CITY OF JOONDALUP.



MASTERPLAN
 TOWN PLANNING
 CONSULTANTS



City of Joondalup
 Planning and Development
 Department

date: 21.03.06
 scale: 1:30000A3
 ref: LT30Q.SUB.15A
 revised:

