
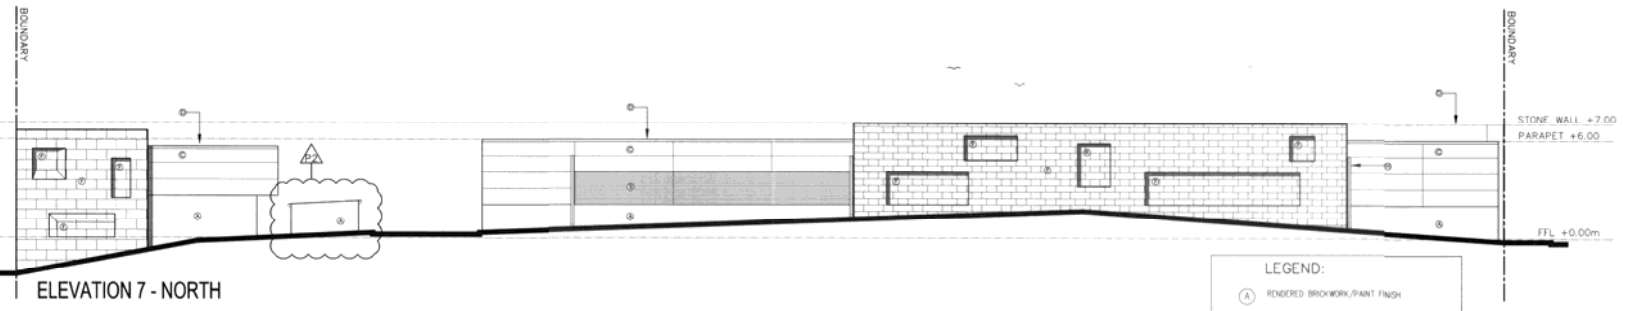
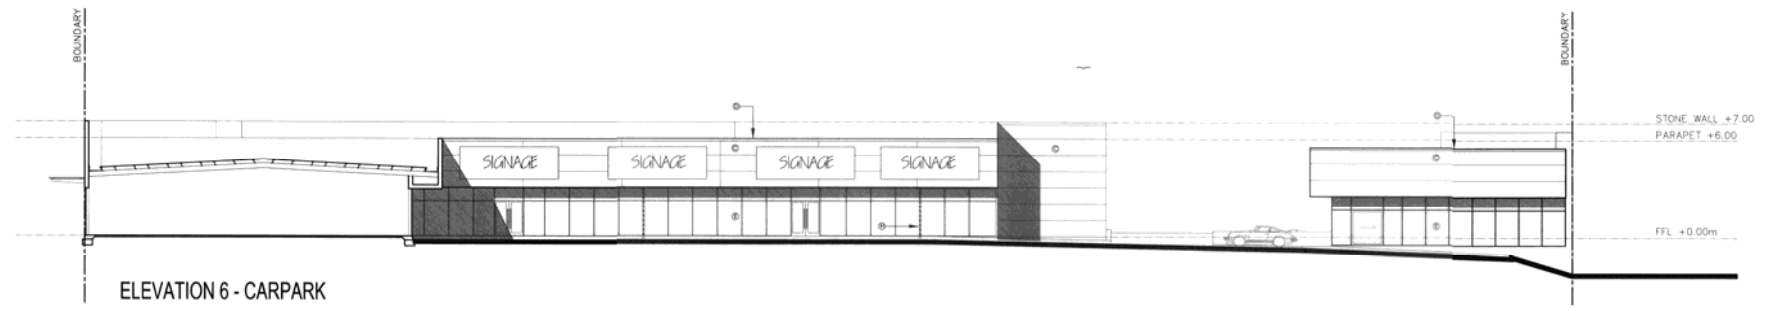


# ELEVATIONS

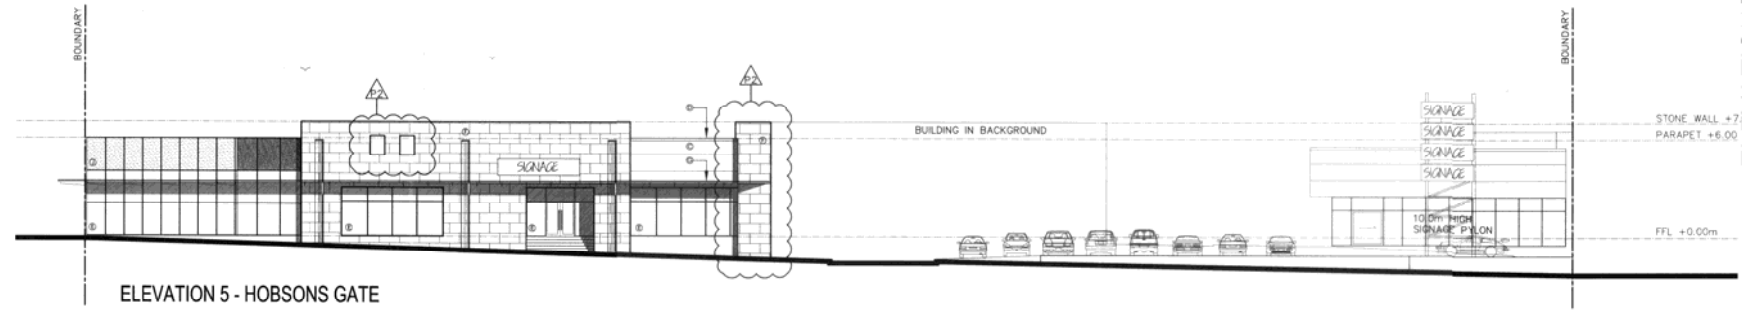

**LEGEND:**

- (A) RENDERED BRICKWORK/PAINT FINISH
- (B) PROFILE METAL CLADDING CUSTOMORS OR SIMILAR
- (C) FLAT METAL CLADDING
- (D) METAL CAPPING
- (E) GLAZING
- (F) STONE
- (G) FINISH
- (H) DOWNPIPE
- (J) COLOUR BACKED GLASS

[SWAGGE] INDICATIVE LOCATION FOR FUTURE SIGNAGE. TYP

P2	25 SEP 08	EXTERIOR WINDOWS ADDED. SIGN AREA INCREASED. HEIGHT OF ALL UNITS REDUCED ONE METER. END OF UNIT 1 ADJUSTED
R1	19 MAR 08	PLANNING SUBMISSION
REV No	DATE	REVISION
DATE	DEC 2007	
DRAWN	ALM/RT	
SCALE	1:15000A1 1:3000B1	
JOB	07004	
DWG.	A3.02	
REV	P2	

## CURRAMBINE SHOWROOM COMPLEX

**EAMES & ASSOCIATES**

148 STIRLING HIGHWAY NEDLANDS WESTERN AUSTRALIA 6009

ARCHITECTS  
PH: 08 9386 8840 FX: 08 9386 6293



VIEW FROM CHESAPEAKE WAY  
UNIT 1

