


PROPOSED SUBDIVISION

JOONDALUP SOUTHERN BUSINESS DISTRICT
 CORNER HODGES DRIVE & JOONDALUP DRIVE, JOONDALUP
 CITY OF JOONDALUP

MASTERPLAN
 TOWN PLANNING
 CONSULTANTS

date: 21.03.06
 scale: 1:30000/AS
 ref: LTR/Q/SUB.15A
 revised:

apcc APPROVED PLANNING CONSULTANTS

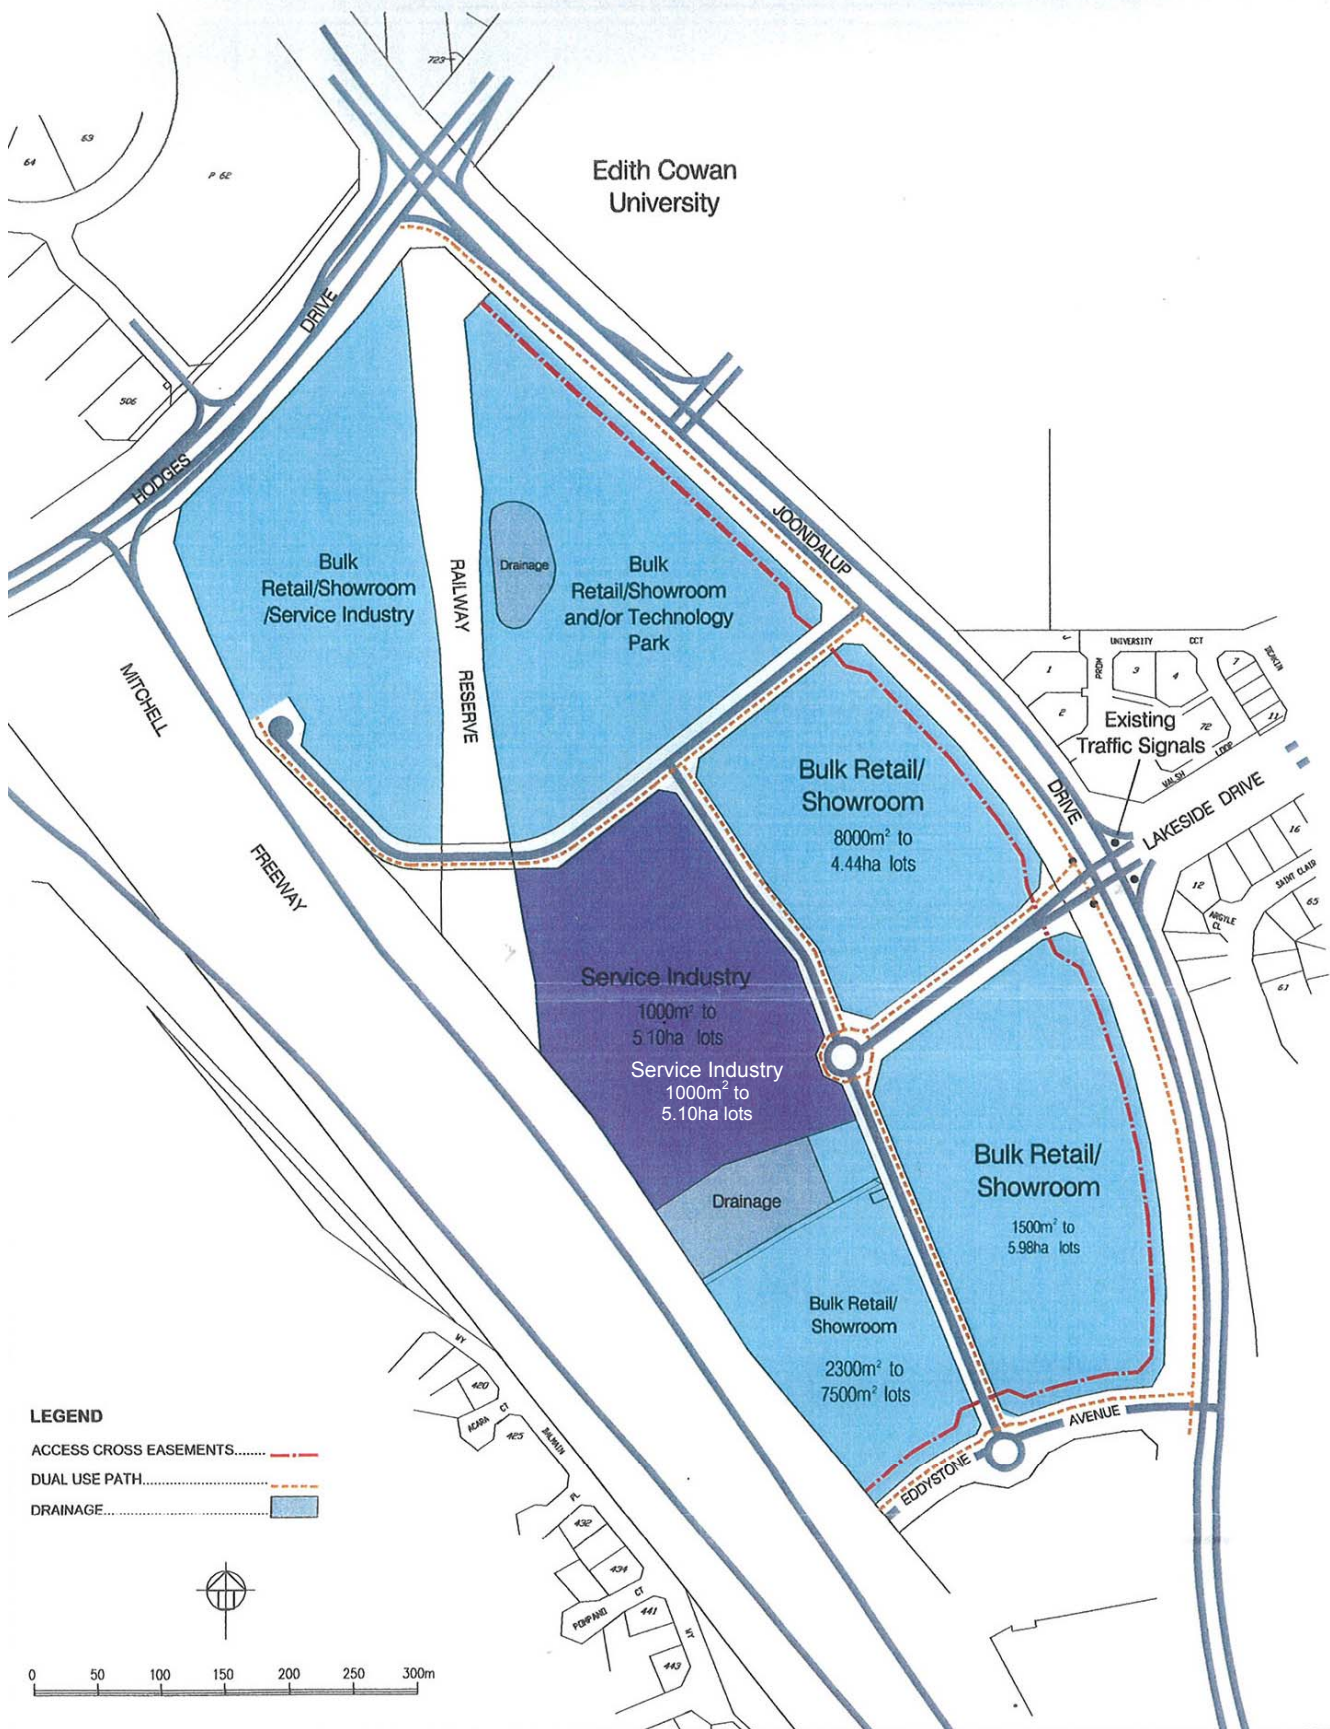

PLAN 1
STRUCTURE PLAN
 JOONDALUP SOUTHERN BUSINESS DISTRICT
 CORNER HODGES DRIVE & JOONDALUP DRIVE
 for LandCorp

SCALE: 1:4000
 REF: L13qq 10 rps

DATE: December 2003
 Revised: 9th May 2005



© 2003
 MASTERPLAN CONSULTANTS.
 ALL RIGHTS RESERVED.

77 Thomas Street
 Subiaco, W.A. 6008
 Ph: 9381 5577 Fax: 9381 4888
 Email: masterplan@ineel.net.au
 A.B.N. 31 374 269 504