

90 Boas Ave, Joondalup WA 6027
 PO Box 21, Joondalup WA 6919
 Ph: 08 9400 4000
 Fax: 08 9300 1383
 info@joondalup.wa.gov.au
 www.joondalup.wa.gov.au




Scale(A3):1:10000

Date: 28 October 2010


DISCLAIMER: While every care is taken to ensure the accuracy of this data, the City of Joondalup makes no representations or warranties about its accuracy, completeness or suitability for any particular purpose and disclaims all liability for all expenses, losses, damages and costs which you might incur as a result of the data being inaccurate or incomplete in any way and for any reason.

**LOCALITY PLAN
 LYSANDER DRIVE, HEATHRIDGE**

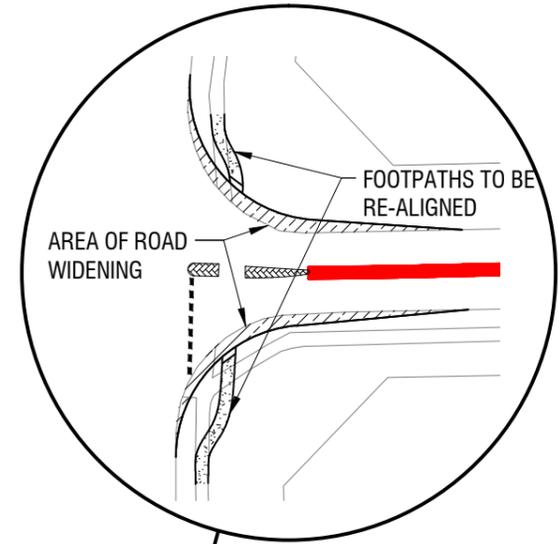

LEGEND:

	PROPOSED RAISED MEDIAN ISLAND
	PROPOSED RAISED INTERSECTION ISLAND
	PROPOSED AREA OF KERB WIDENING
	PROPOSED AREA OF ROAD WIDENING
	PROPOSED AREA OF CONCRETE PATH
	PROPOSED FLUSH RED ASPHALT MEDIAN
	PROPOSED LINE MARKING
	PROPOSED GIVE WAY LINE

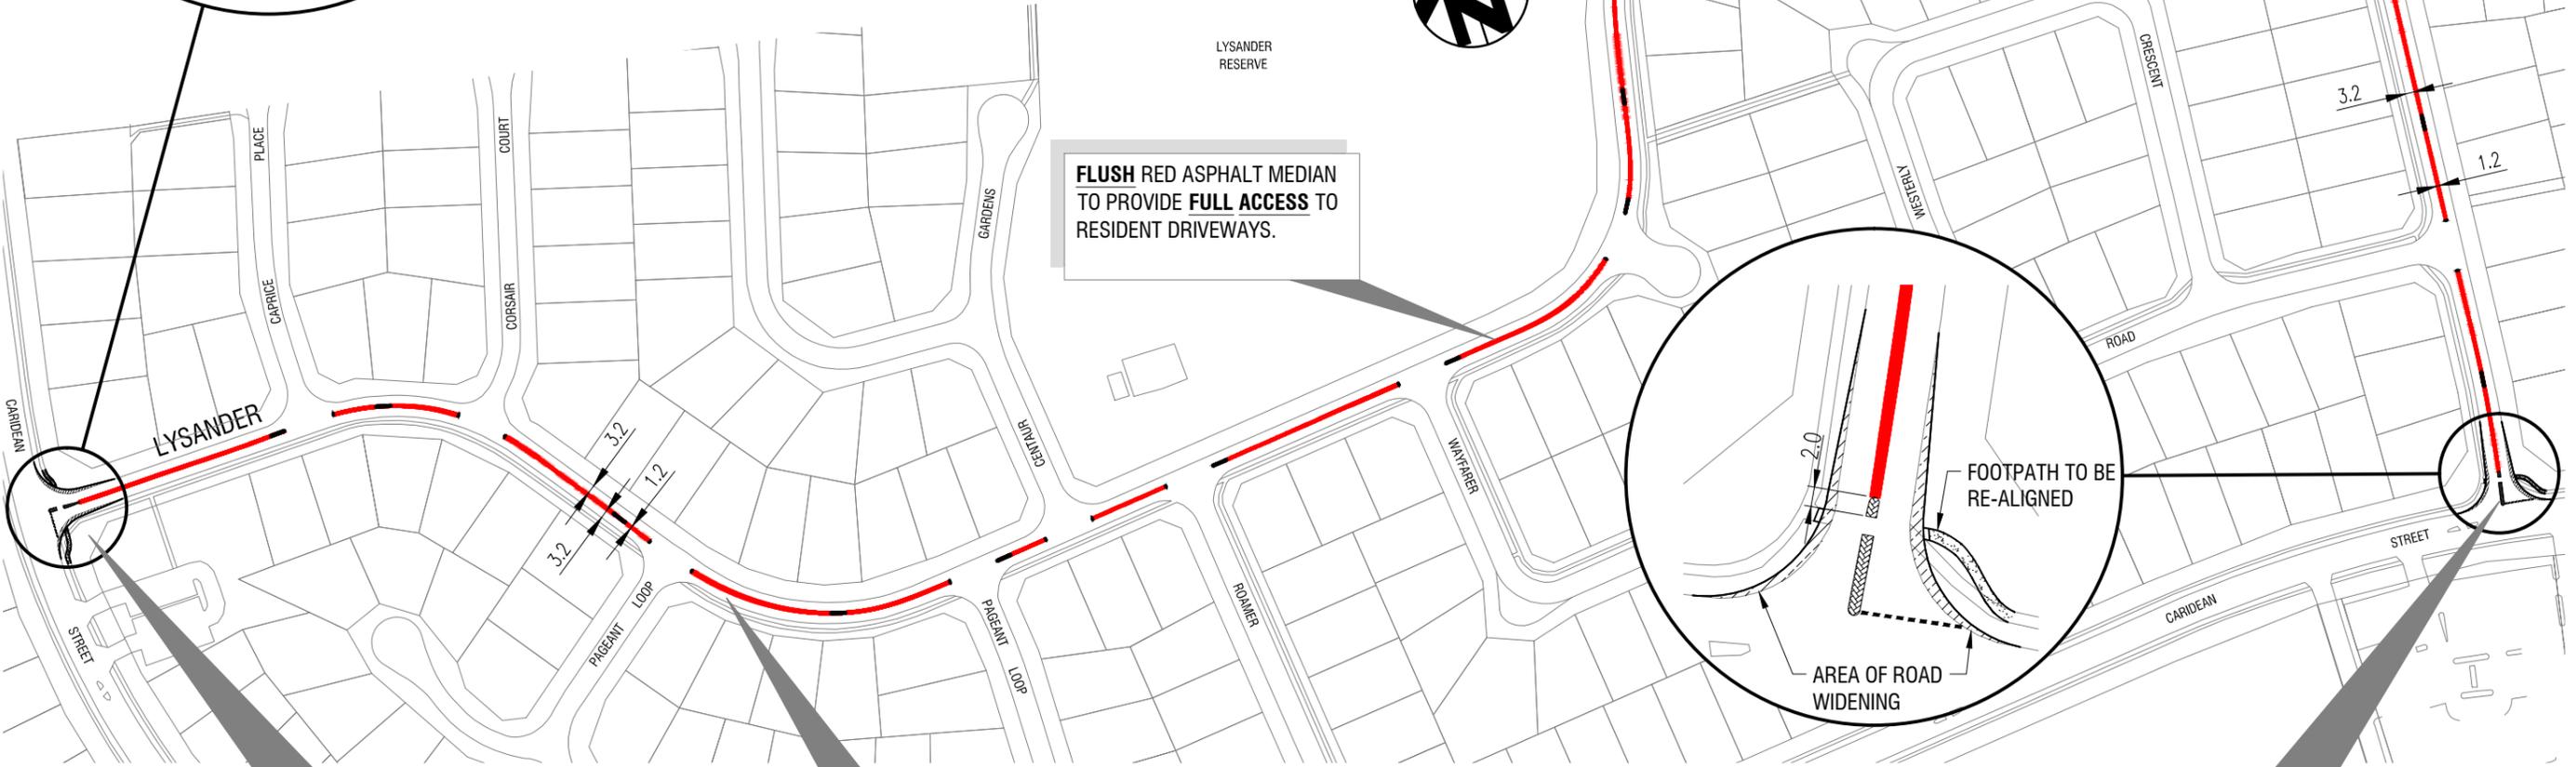


FLUSH RED ASPHALT MEDIAN TO PROVIDE FULL ACCESS TO RESIDENT DRIVEWAYS.

INTERSECTION ISLANDS TO CONTROL TRAFFIC MOVEMENT AND ASSIST WITH PEDESTRIAN MOVEMENTS.

NARROW TRAFFIC LANES WITH 1.2m (FLUSH) RED ASPHALT MEDIAN TO SEPARATE TRAFFIC FLOWS AND LIMIT TRAFFIC SPEEDS.

INTERSECTION ISLANDS TO CONTROL TRAFFIC MOVEMENT AND ASSIST WITH PEDESTRIAN MOVEMENTS.

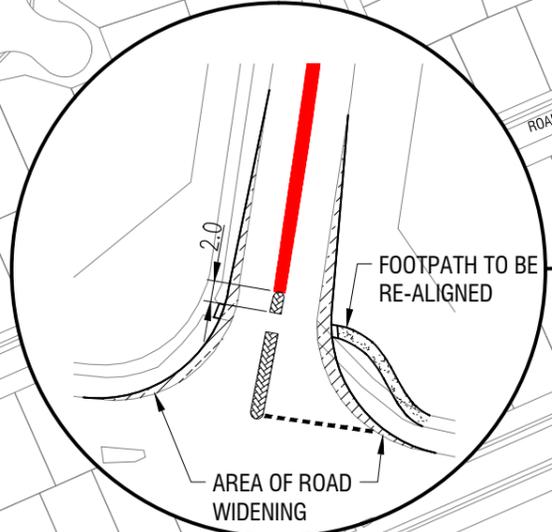

CONCEPT ONLY
NOT TO BE USED OR REFERED TO IN ANY WAY FOR CONSTRUCTION PURPOSES

- NOTES:**
1. FULL ACCESS TO RESIDENTIAL CROSS OVERS TO BE MAINTAINED.
 2. RED MEDIAN TO BE FLUSH WITH EXISTING ROAD SURFACE.

LYSANDER DRIVE TRAFFIC MANAGEMENT CONCEPT PLAN

