

RED
DESIGN GROUP





Rev	Description	By	Date
1	PRELIMINARY ISSUE	SFC	11-05-10
2	GENERAL REVISION	SFC	15-05-10

Racing and Wagering



PRELIMINARY ONLY
NOT FOR CONSTRUCTION PURPOSES

15/06/2010 2:07:10 PM

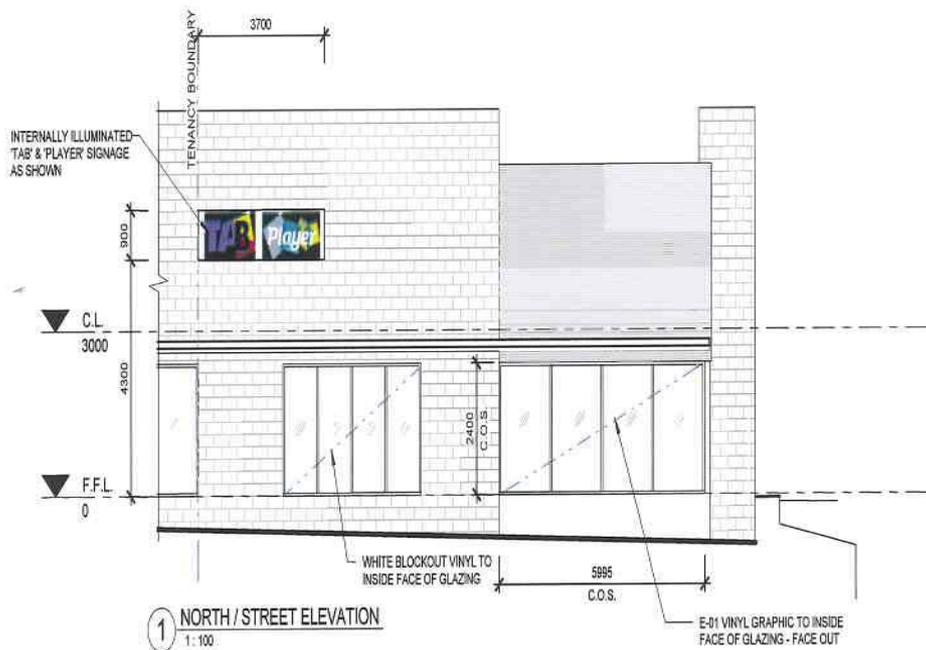

1 NORTH / STREET ELEVATION
1:100

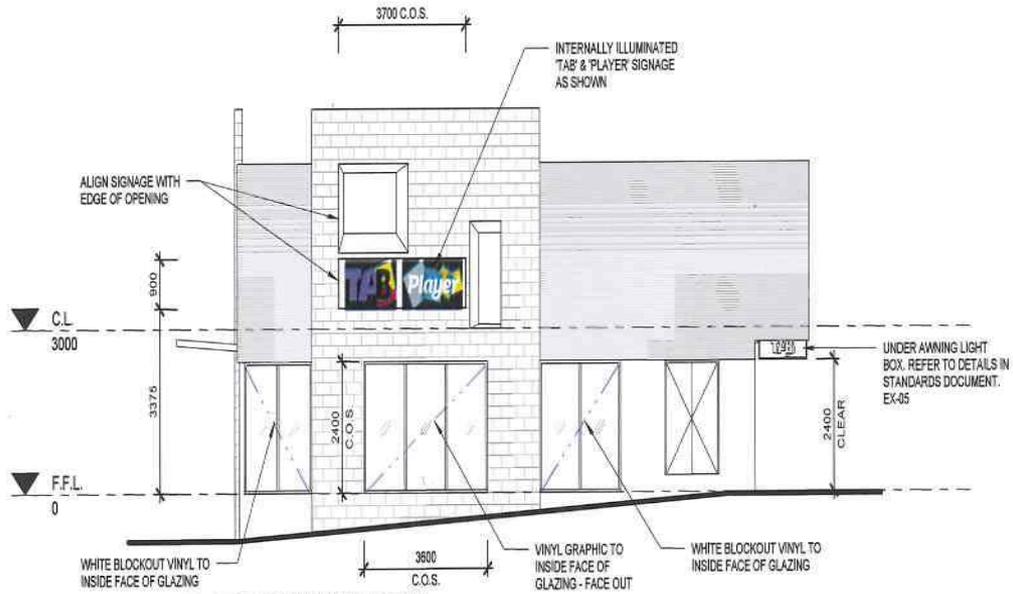

2 WEST / DRIVEWAY ELEVATION
1:100

PRELIMINARY ONLY
NOT FOR CONSTRUCTION PURPOSES

RED DESIGN GROUP

89 Victoria Avenue, Albert Park, Victoria 3008
Tel: 03 9883 2289 Fax: 03 9886 7110
info@redesigngroup.com.au

Copyright All rights reserved.
This drawing is copyright & confidential apart from any fair dealings as permitted under copyright and may not be reproduced in any manner without written permission of the above company, and it is to be used only for the purposes intended by the company. This drawing and attached details remain the property of RED DESIGN GROUP.
Contractors shall check and verify all dimensions on site prior to construction and installation.
Signed dimensions take precedence over verbal dimensions. All work to comply with Australian Standards.


Rev	Description	by	Date
1	PRELIMINARY ISSUE	SFC	11-06-10
2	GENERAL REVISION	SFC	15-06-10

Racing and Wagering

Project Name	CURRAMBINE W.A.
Site Address	4, HOBSONS GATE, CURRAMBINE
Drawing Title	EXTERNAL ELEVATION

Project number	RWA0007	Drawn by	SFC
Date	JUNE 2010	Checked by	ES
Scale	1:100 @ A3	Certified by	Robert Ovsaric
Drawing Number	A501	Revision	2

15/06/2010 2:39:51 PM

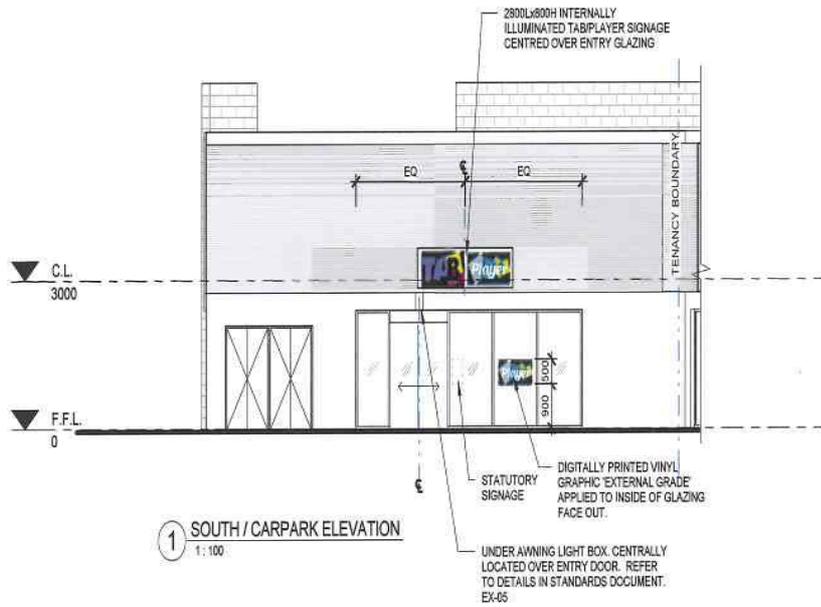

1 SOUTH / CARPARK ELEVATION
1:100

PRELIMINARY ONLY
NOT FOR CONSTRUCTION PURPOSES

RED
DESIGN GROUP

85 Victoria Avenue, Albert Park, Victoria 3206
Tel: 03 9893 2200 Fax: 03 9896 7110
HQ@reddesigngroup.com.au

Copyright All rights reserved
This drawing is copyright and is the intellectual property of RED DESIGN GROUP and may not be reproduced in any form, without the written permission of the design company, and is not to be used for any purpose other than the intended use of the drawing. This drawing and all documents created for the project of RED DESIGN GROUP are the property of RED DESIGN GROUP. Contractors shall accept full responsibility for construction and installation.
Figured dimensions take precedence over scaled dimensions. All work to comply with Australian Standards.

Rev	Description	by	Date
1	PRELIMINARY ISSUE	SFC	11-06-10
2	GENERAL REVISION	SFC	15-06-10

Racing and Wagering

Project Name	CURRAMBINE W.A.
Site Address	4, HOBSONS GATE, CURRAMBINE
Drawing Title	EXTERNAL ELEVATION

Project number	RWA0007	Drawn by	SFC
Date	JUNE 2010	Checked by	ES
Scale	1:100 @ A3	Certified by	Robert Ovcaric
Drawing Number	A502	Revision	2

15/06/2010 2:27:37 PM