





City of Joondalup
 90 Boas Ave, Joondalup WA 6027
 PO Box 21, Joondalup WA 6919
 Ph: 08 9400 4000
 Fax: 08 9300 1383
 info@joondalup.wa.gov.au
 www.joondalup.wa.gov.au


Scale(A4):1:8451
DISCLAIMER: While every care is taken to ensure the accuracy of this data, the City of Joondalup makes no representations or warranties about its accuracy, completeness or suitability for any particular purpose and disclaims all liability for all expenses, losses, damages and costs which you might incur as a result of the data being inaccurate or incomplete in any way and for any reason.

LOCALITY PLAN – MERIDIAN DRIVE, MULLALOO

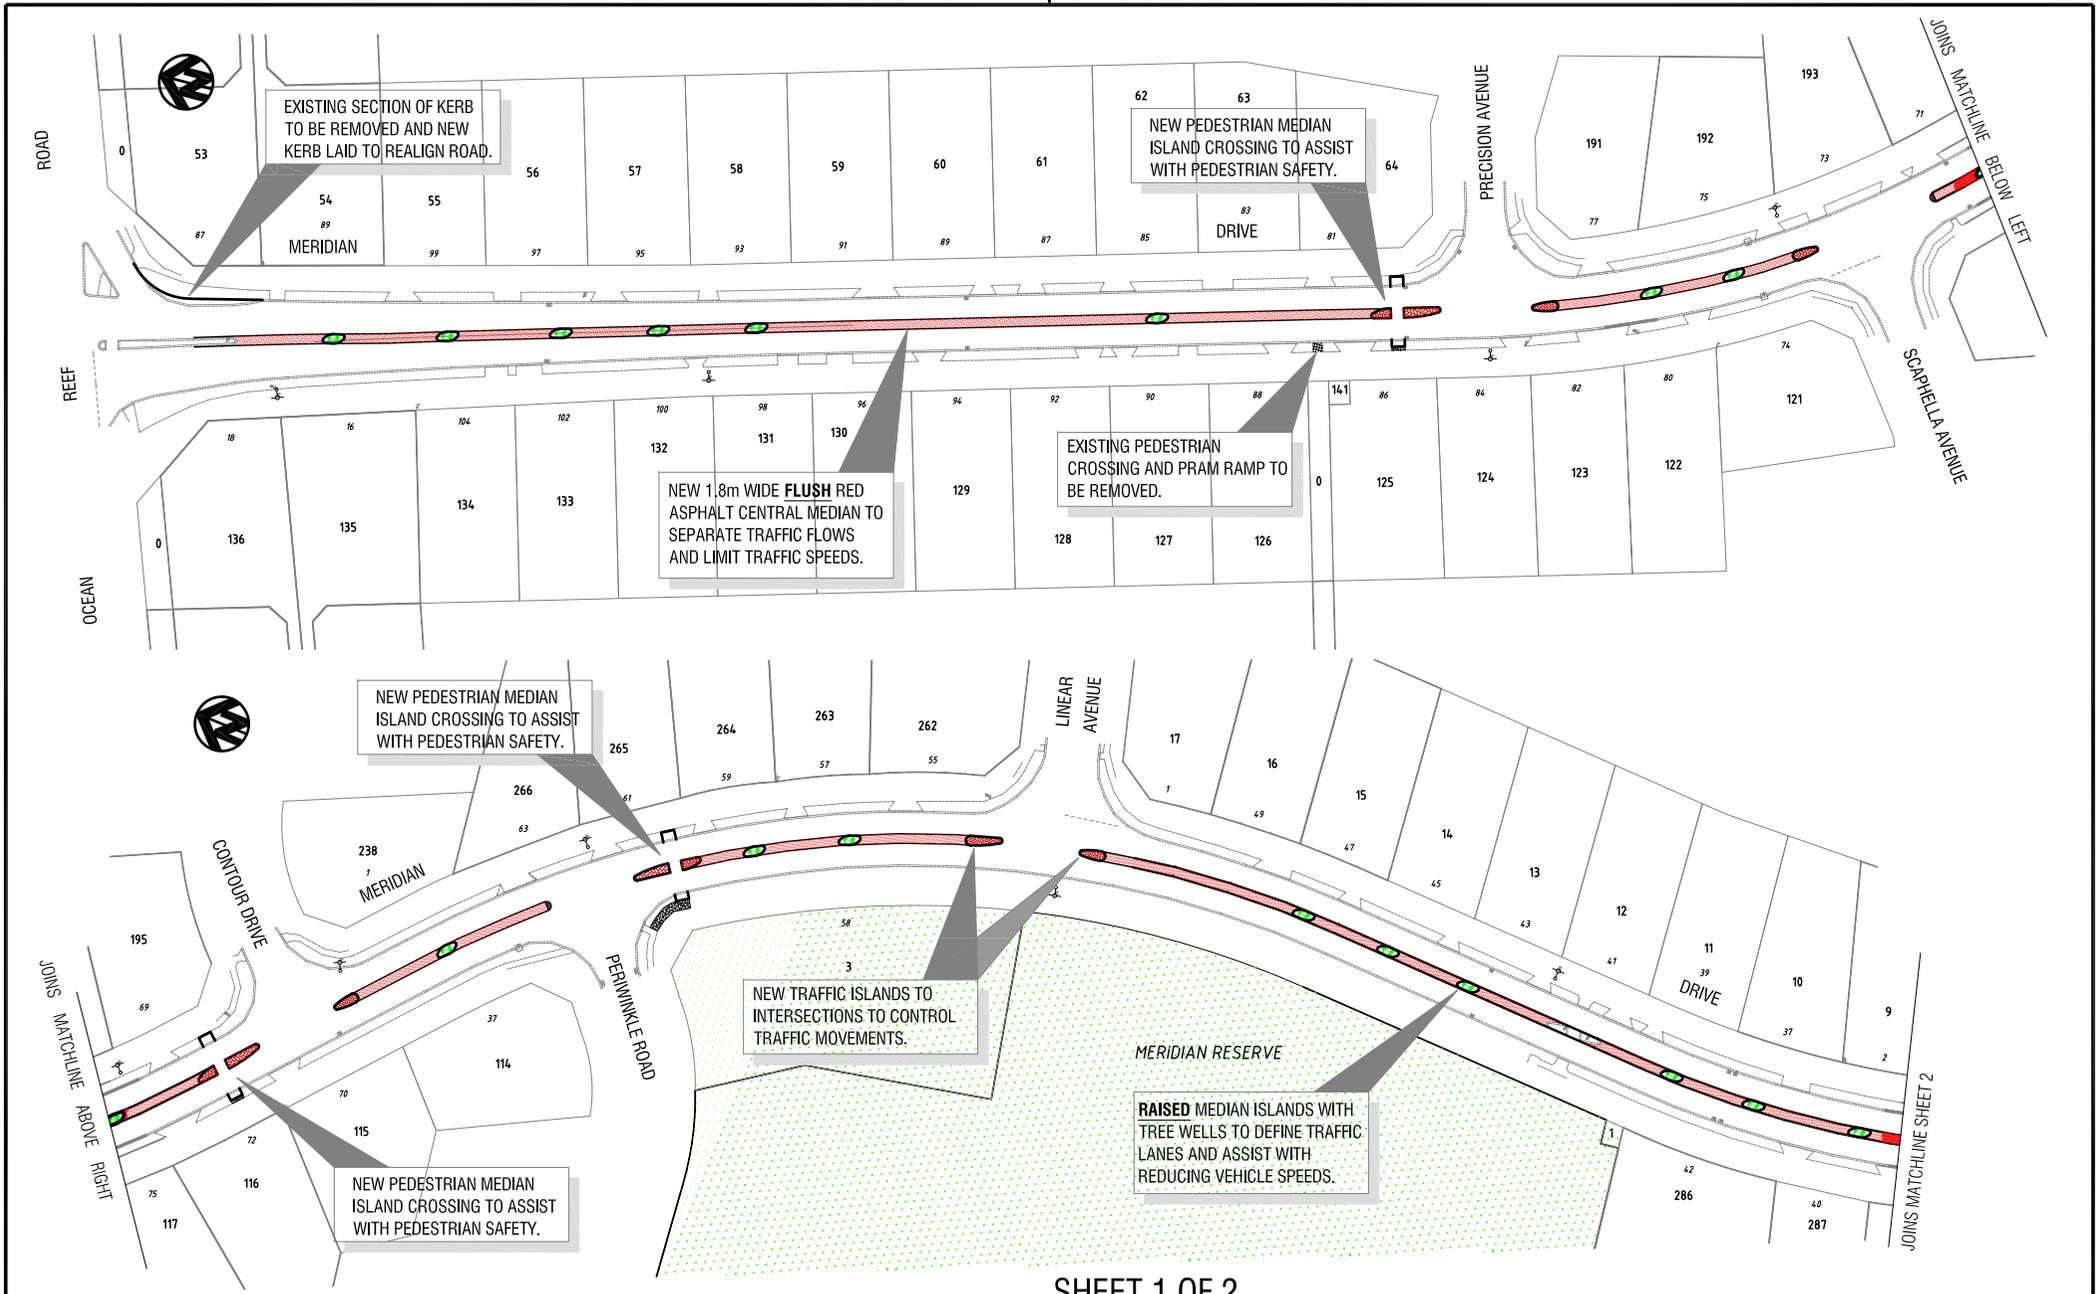

SHEET 1 OF 2


NOTES:

1. FULL ACCESS TO RESIDENTIAL CROSS OVERS TO BE MAINTAINED.
2. REFER SHEET 2 FOR NOTES AND LEGEND.

MERIDIAN DRIVE
OCEAN REEF ROAD TO MULLALOO DRIVE
TRAFFIC MANAGEMENT SCHEME - CONCEPT PLAN



CITY OF JOONDALUP

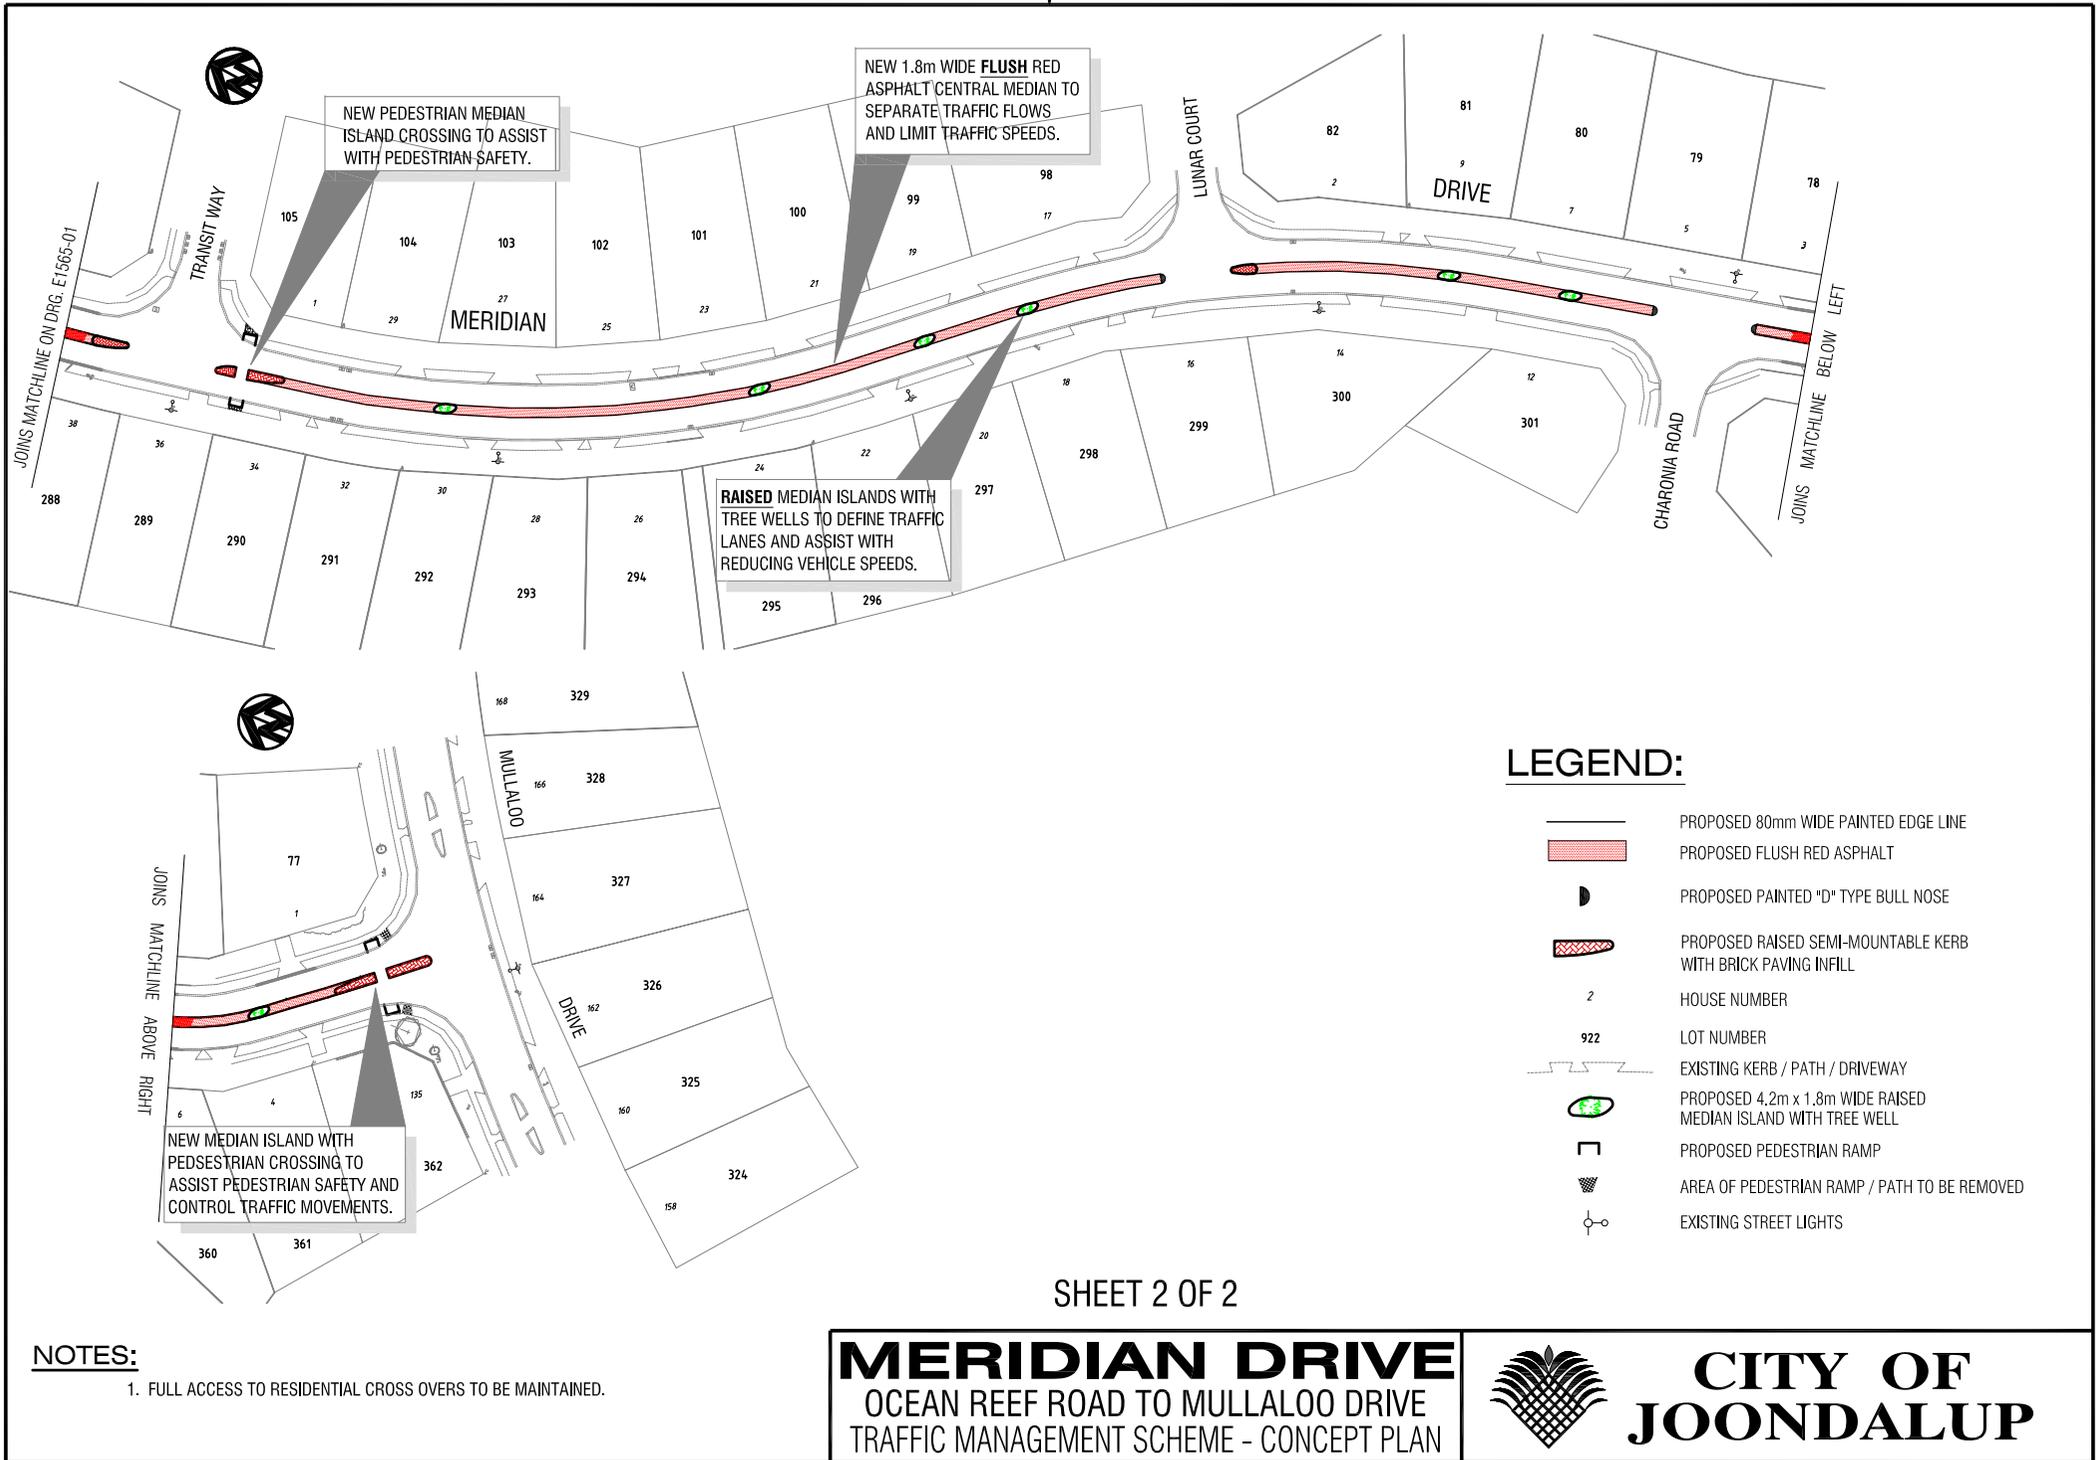

SHEET 2 OF 2

NOTES:

1. FULL ACCESS TO RESIDENTIAL CROSS OVERS TO BE MAINTAINED.

MERIDIAN DRIVE
OCEAN REEF ROAD TO MULLALOO DRIVE
TRAFFIC MANAGEMENT SCHEME - CONCEPT PLAN



CITY OF JOONDALUP