



LOCATION PLAN
NOT TO SCALE



CONCEPT PLAN
1:100 @ A1

CONCEPT DRAWINGS ONLY
NOT FOR CONSTRUCTION

No	REVISION


A	ISSUE FOR INFORMATION

City of Joondalup

WHITFORDS NODES STAIRWAY
CONCEPT
LANDSCAPE PLAN & SECTION

SCALE: 1:100 @ A1

A1

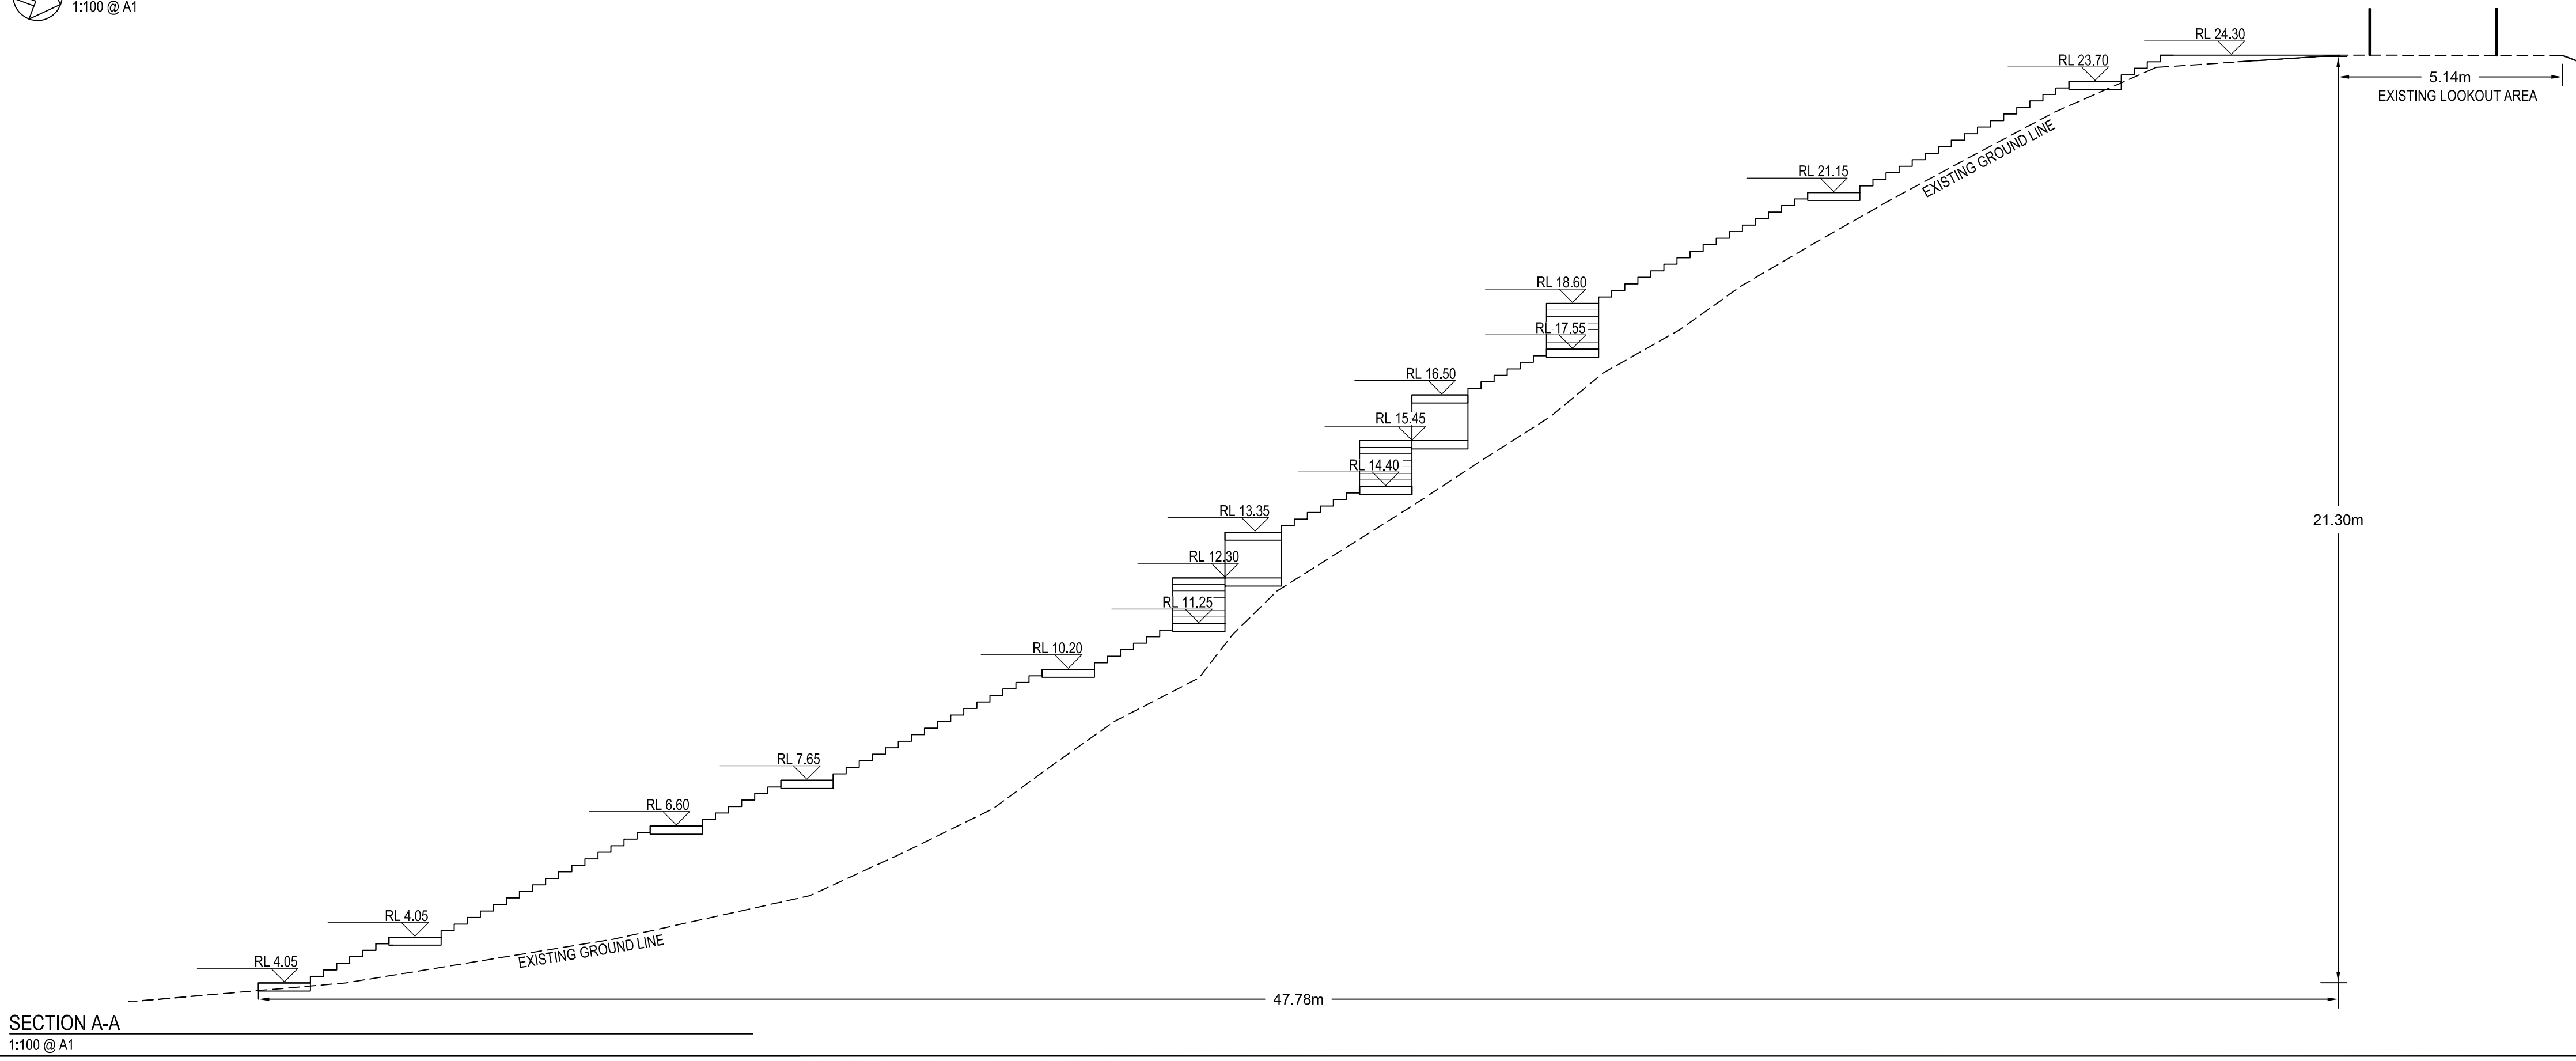

SECTION A-A
1:100 @ A1