






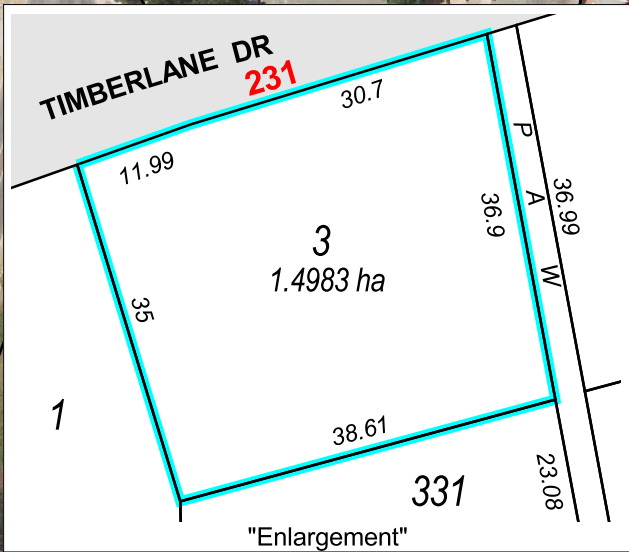

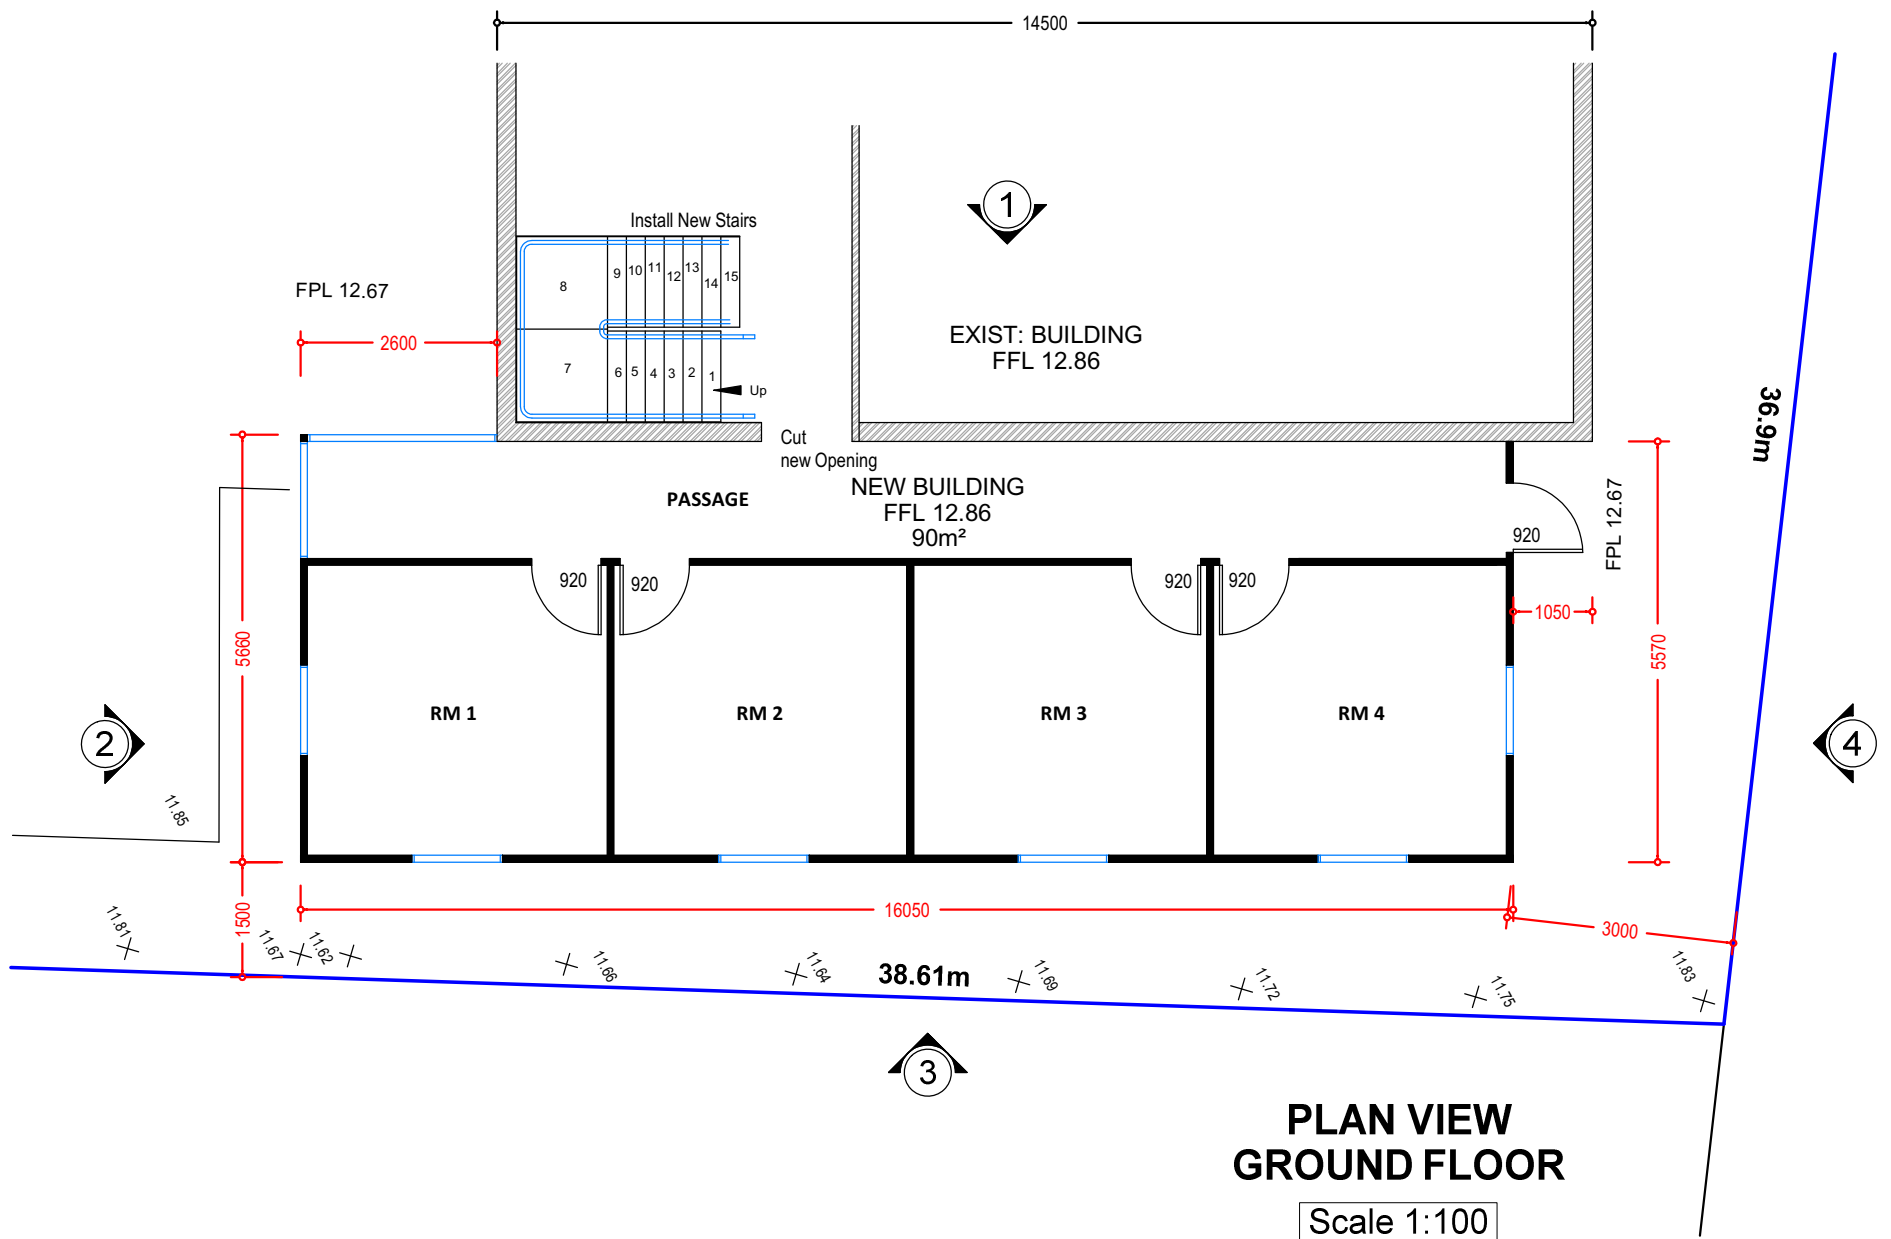

PLAN VIEW
GROUND FLOOR

Scale 1:100

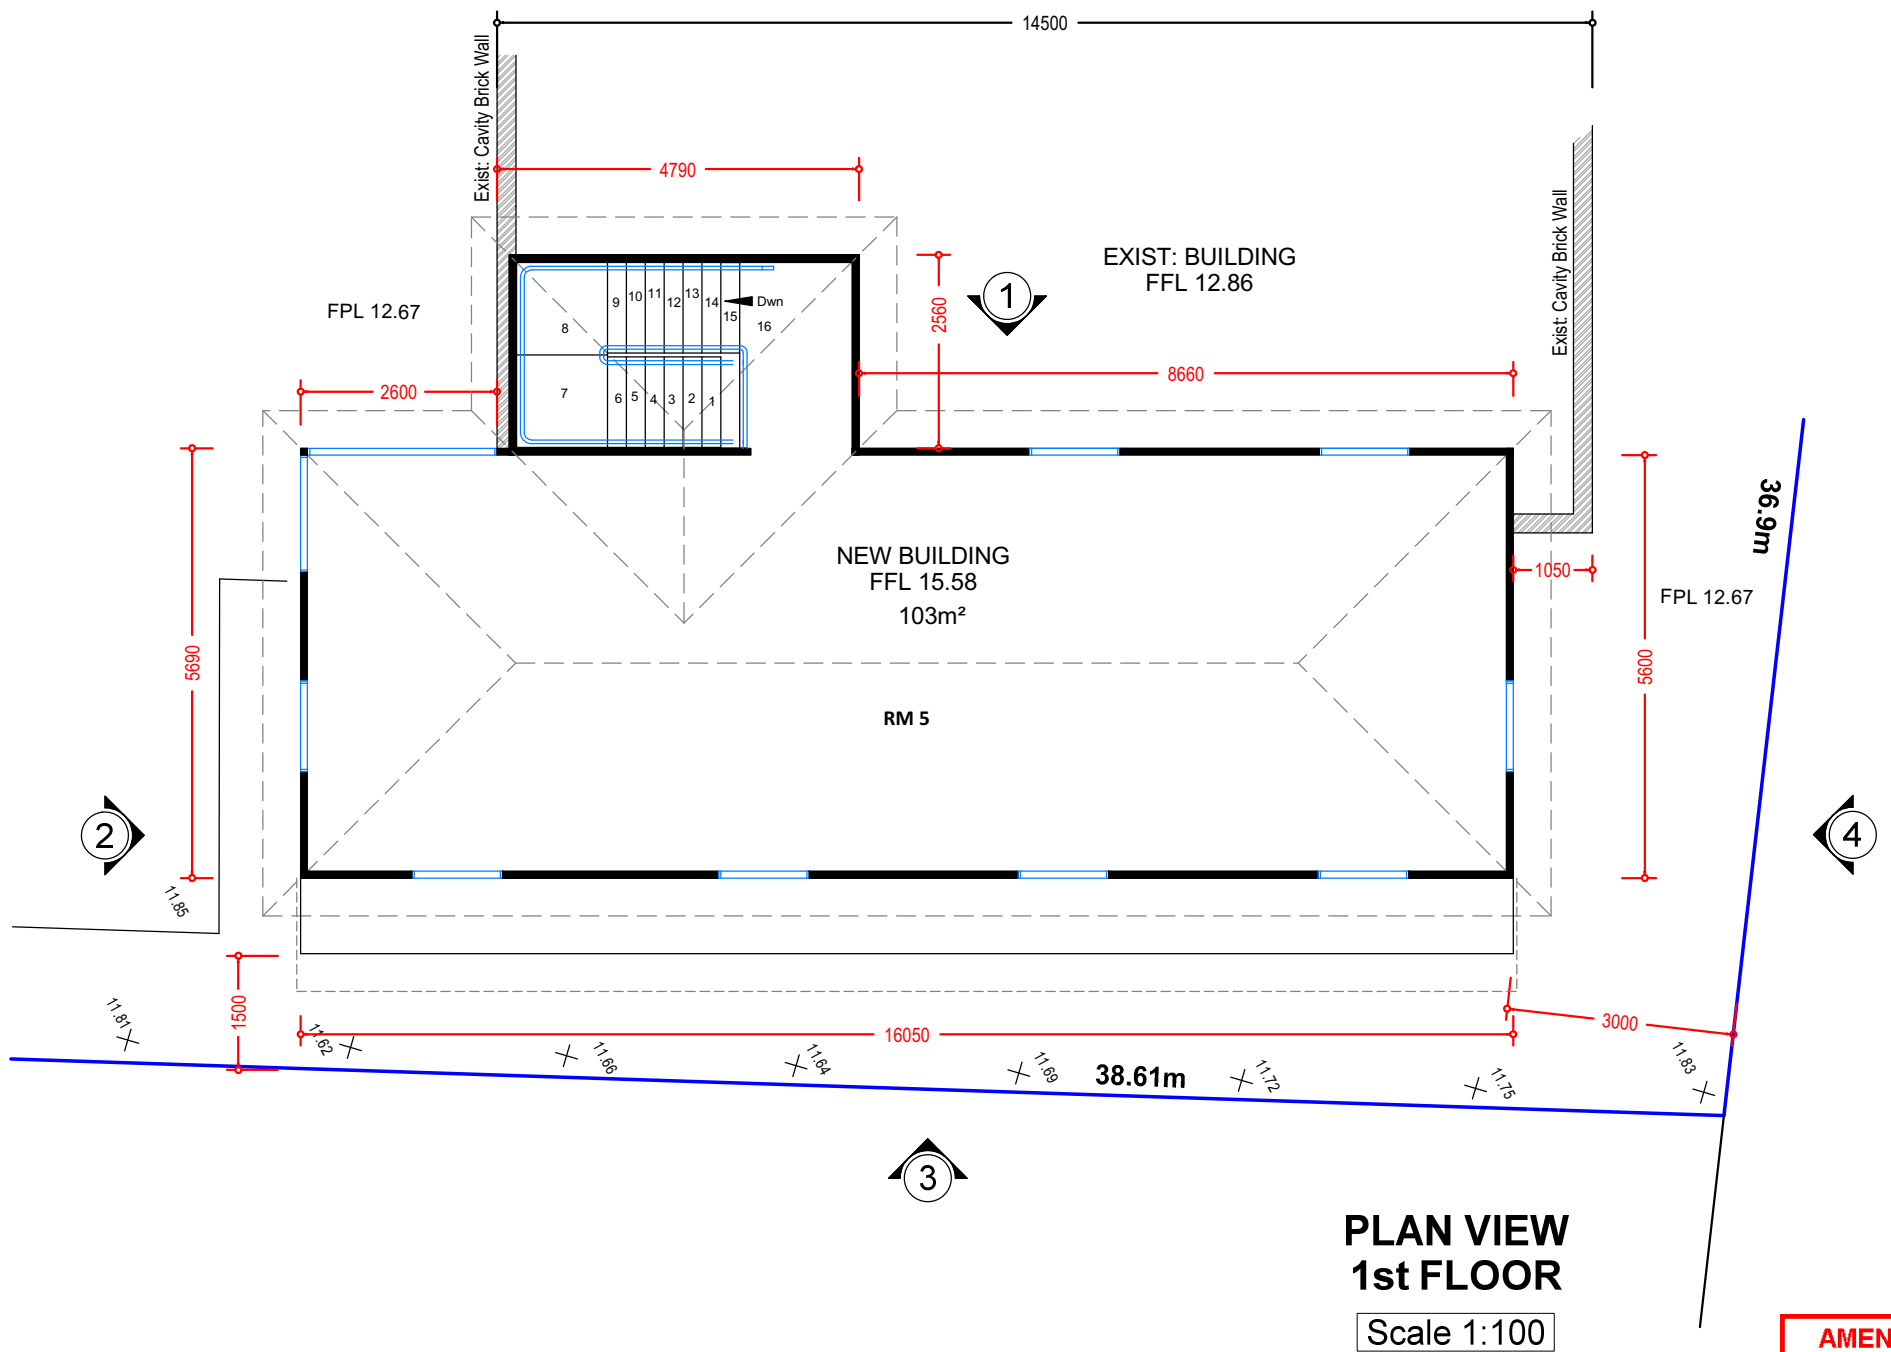

PLAN VIEW
1st FLOOR

Scale 1:100

AMENDED
DATE: 16/12/16



P.O BOX 48
BASSENDEAN
WA 6054
ph 92713426
mob 0418 958 087

Location:

LOT 3 TIMBERLANE DRV
WOODVALE

Project:

2 STOREY
ADDITION






DRAWING Num: 0199.01.16

DATE: 15/12/16

Revision: 8

SHEET SIZE: A3

P2 of 3

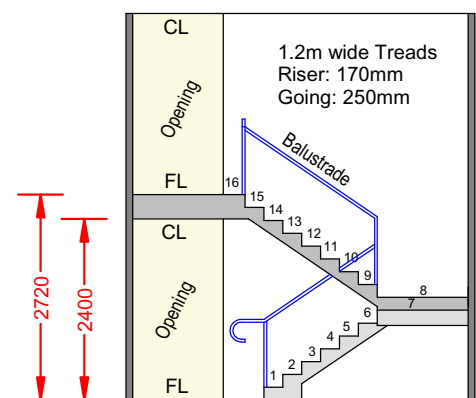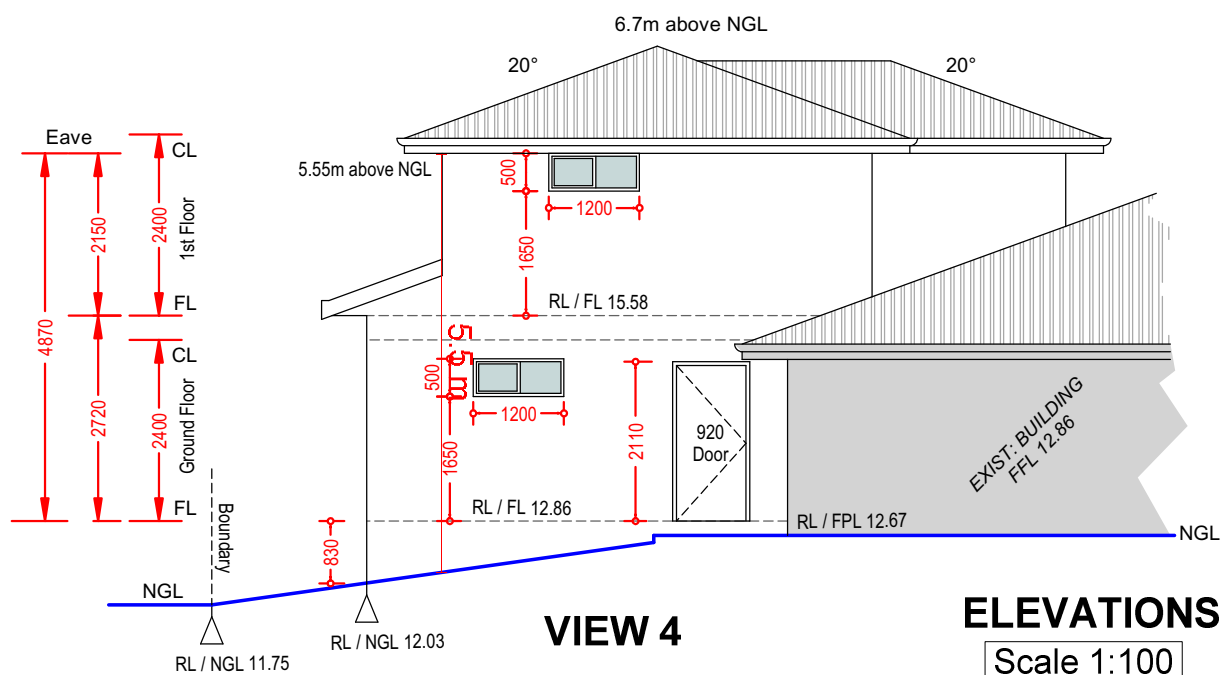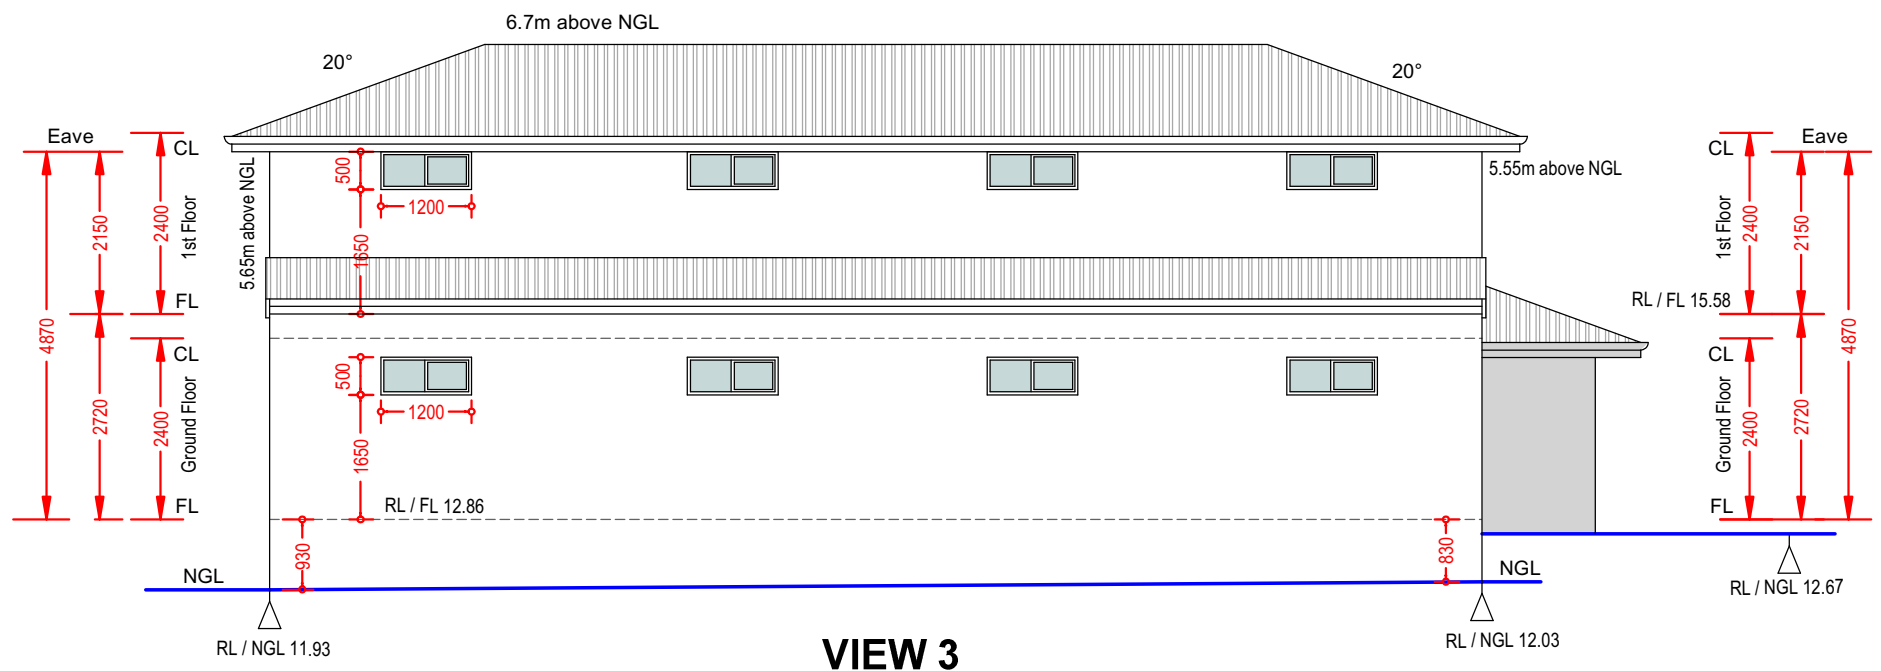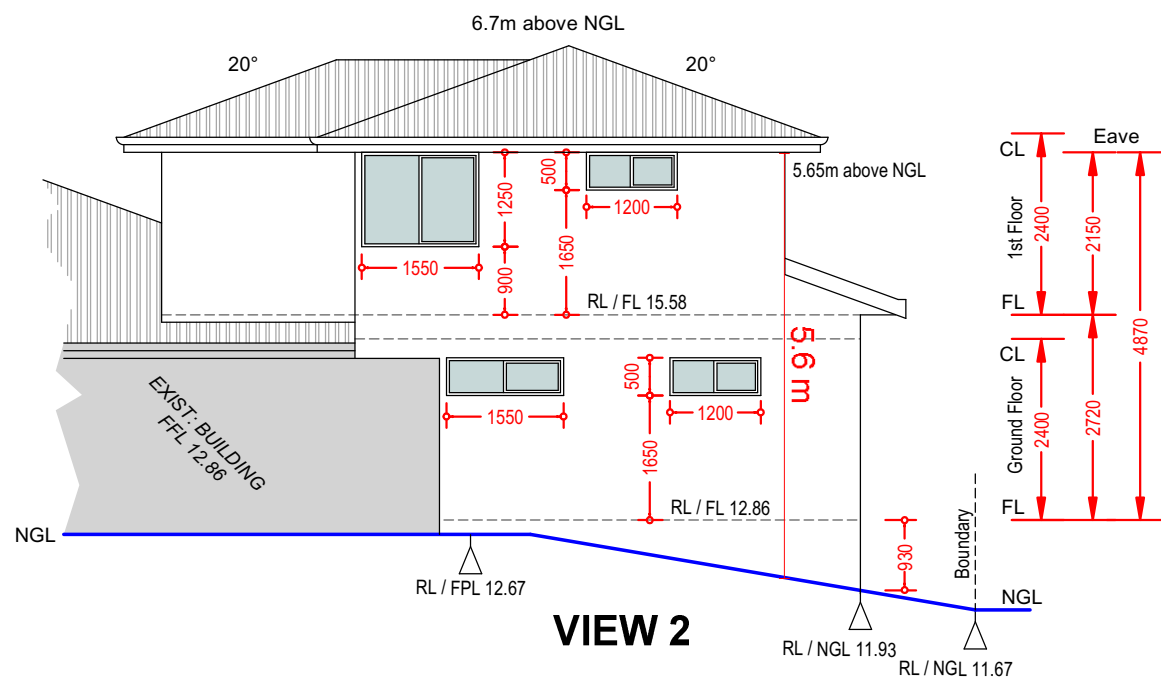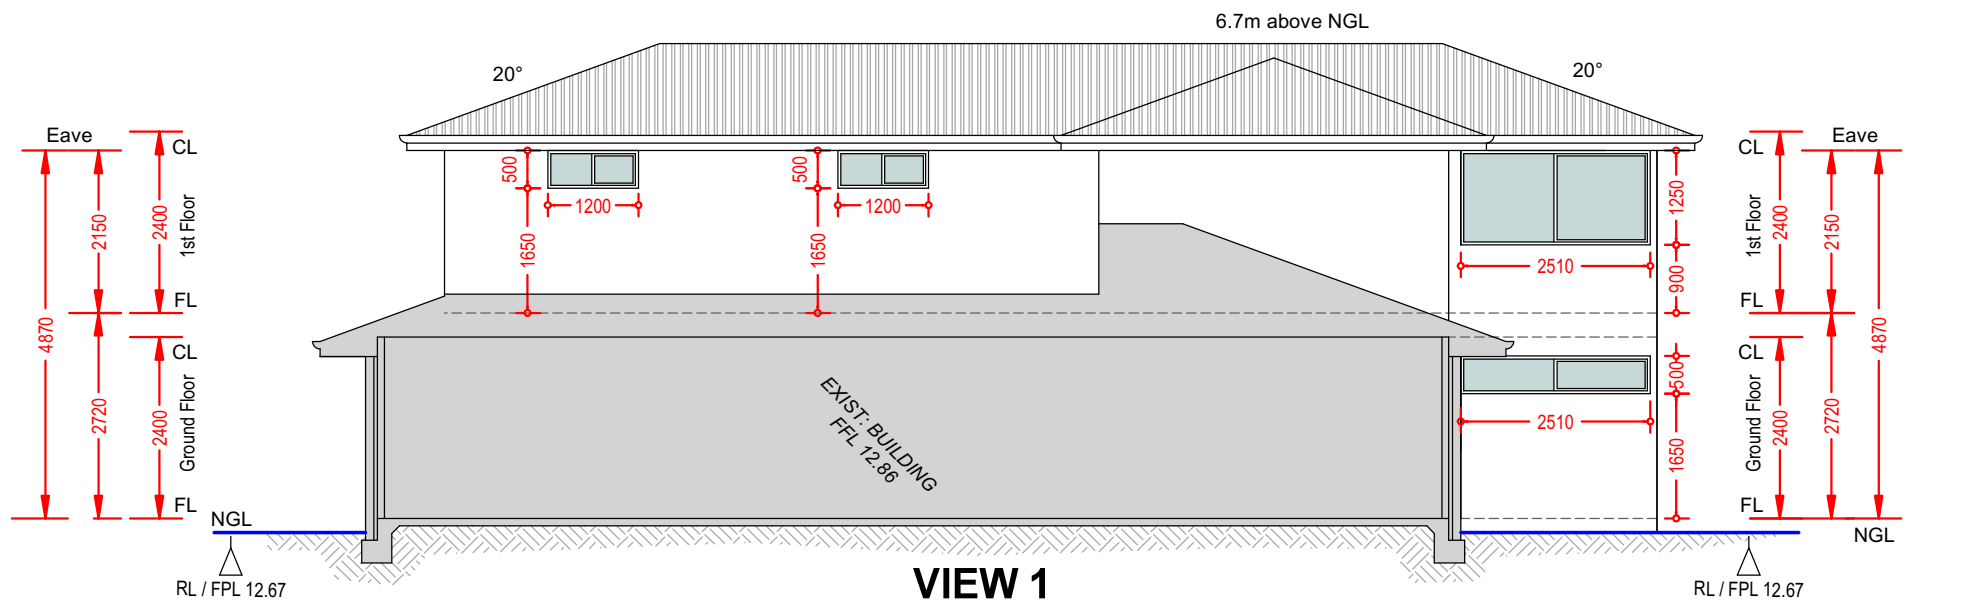

ELEVATIONS

Scale 1:100

Section thru Stairs

**AMENDED
DATE: 16/12/16**