






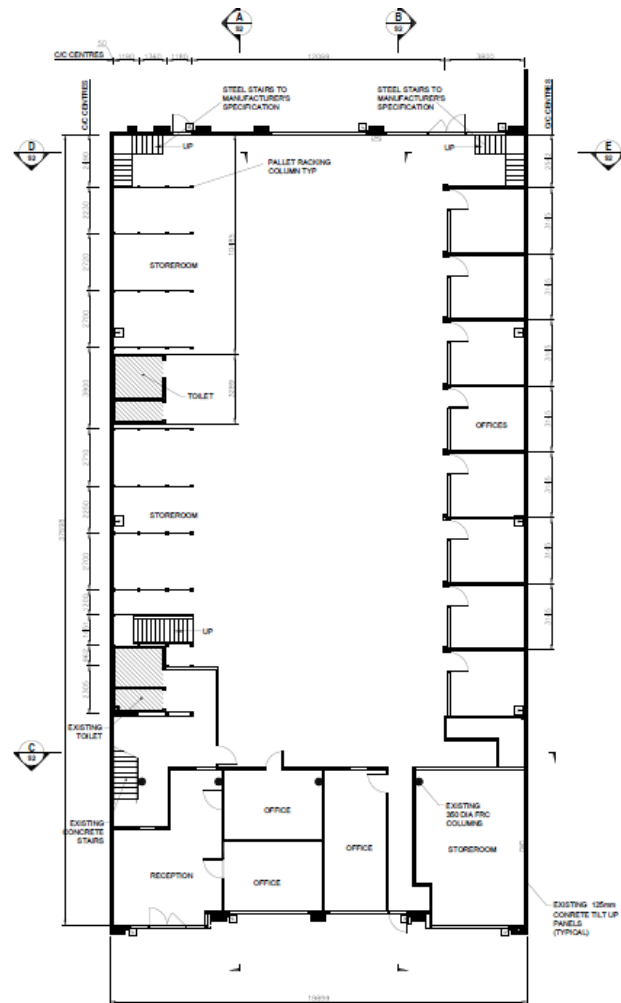

GROUND FLOOR 1:100

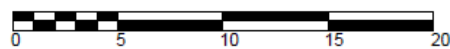

SCALE BAR 1:100

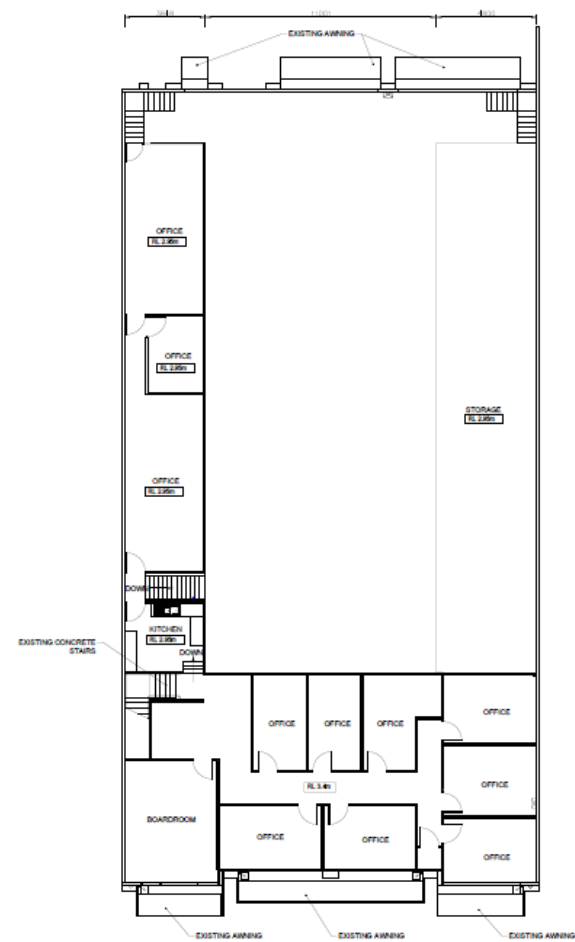


MEZZANINE & FIRST FLOOR 1-100

[illegible]


D	02/05/2017	ICJ/W	ISSUED FOR COUNCIL APPROVAL
REV	0-TE	CHID	DESCRIPTION

	CLIENT : LOGSYS POWER SERVICES 6 ROYCE COURT, JOONDALUP WA.	
	6 ROYCE COURT, JOONDALUP, WA 6027 T 98 9390 2150, F 98 9390 0361 www.logsys.com.au Head Office: VIC	APPROVED SCALE 1:1000 UNCLD


DEVELOPMENT PLANS

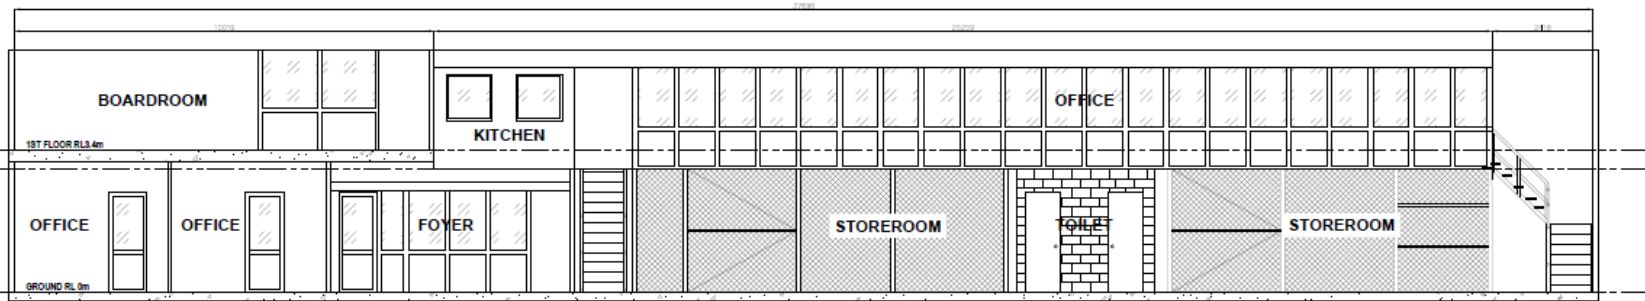

ELEVATION A

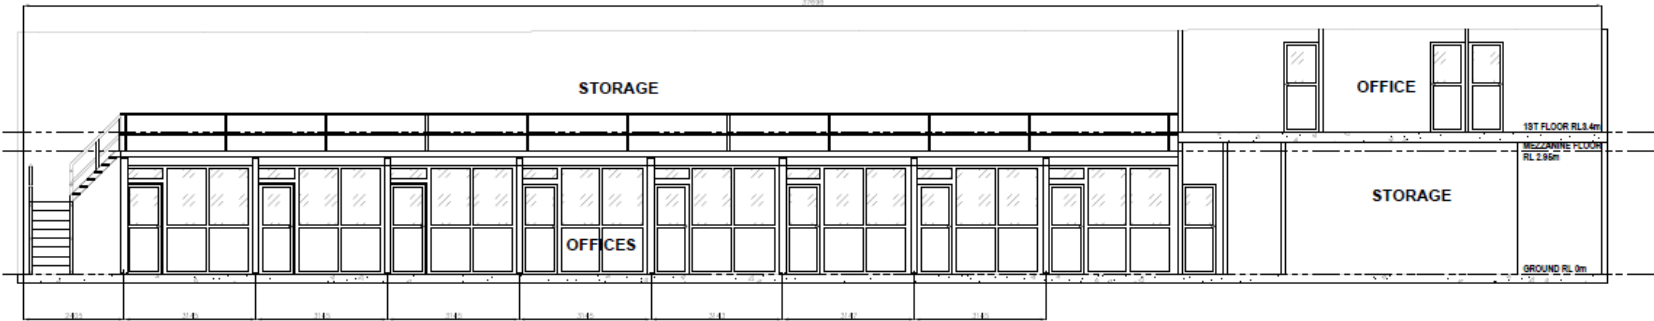


ELEVATION B

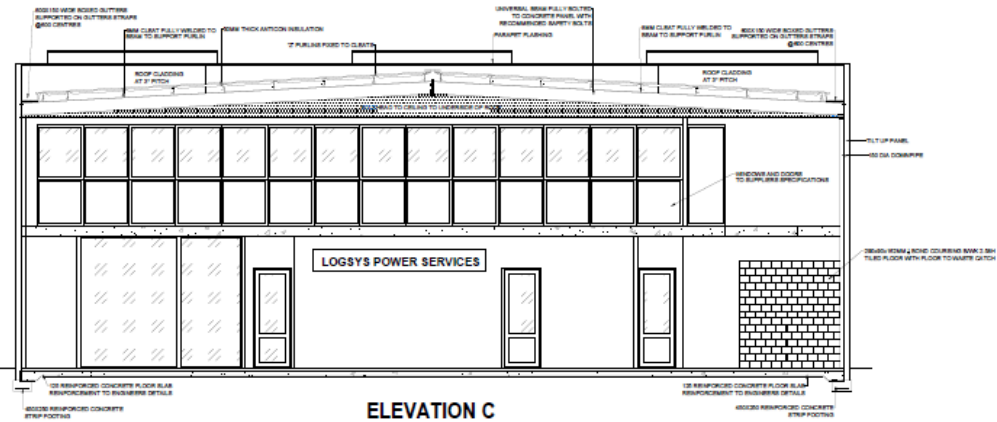

ELEVATION C



ELEVATION D

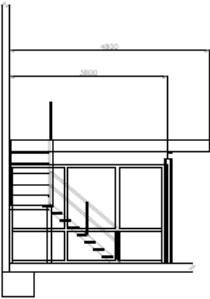

ELEVATION E



6 ROYCE COURT, JOONDALUP WA 6007
T 08 9300 3950 F 08 9300 0361 www.logsys.com.au

FOOTING DETAILS

CLIENT : LOGSYS POWER SERVICES
6 ROYCE COURT,
JOONDALUP WA.

0001

DATE	10/05/2017	DESIGN	LOGSYS POWER SERVICES
DATE	10/05/2017	DESIGN	LOGSYS POWER SERVICES

0001