


PLAN


Scale bar: 0 to 35 m (1:500 AT A1)

--	--	

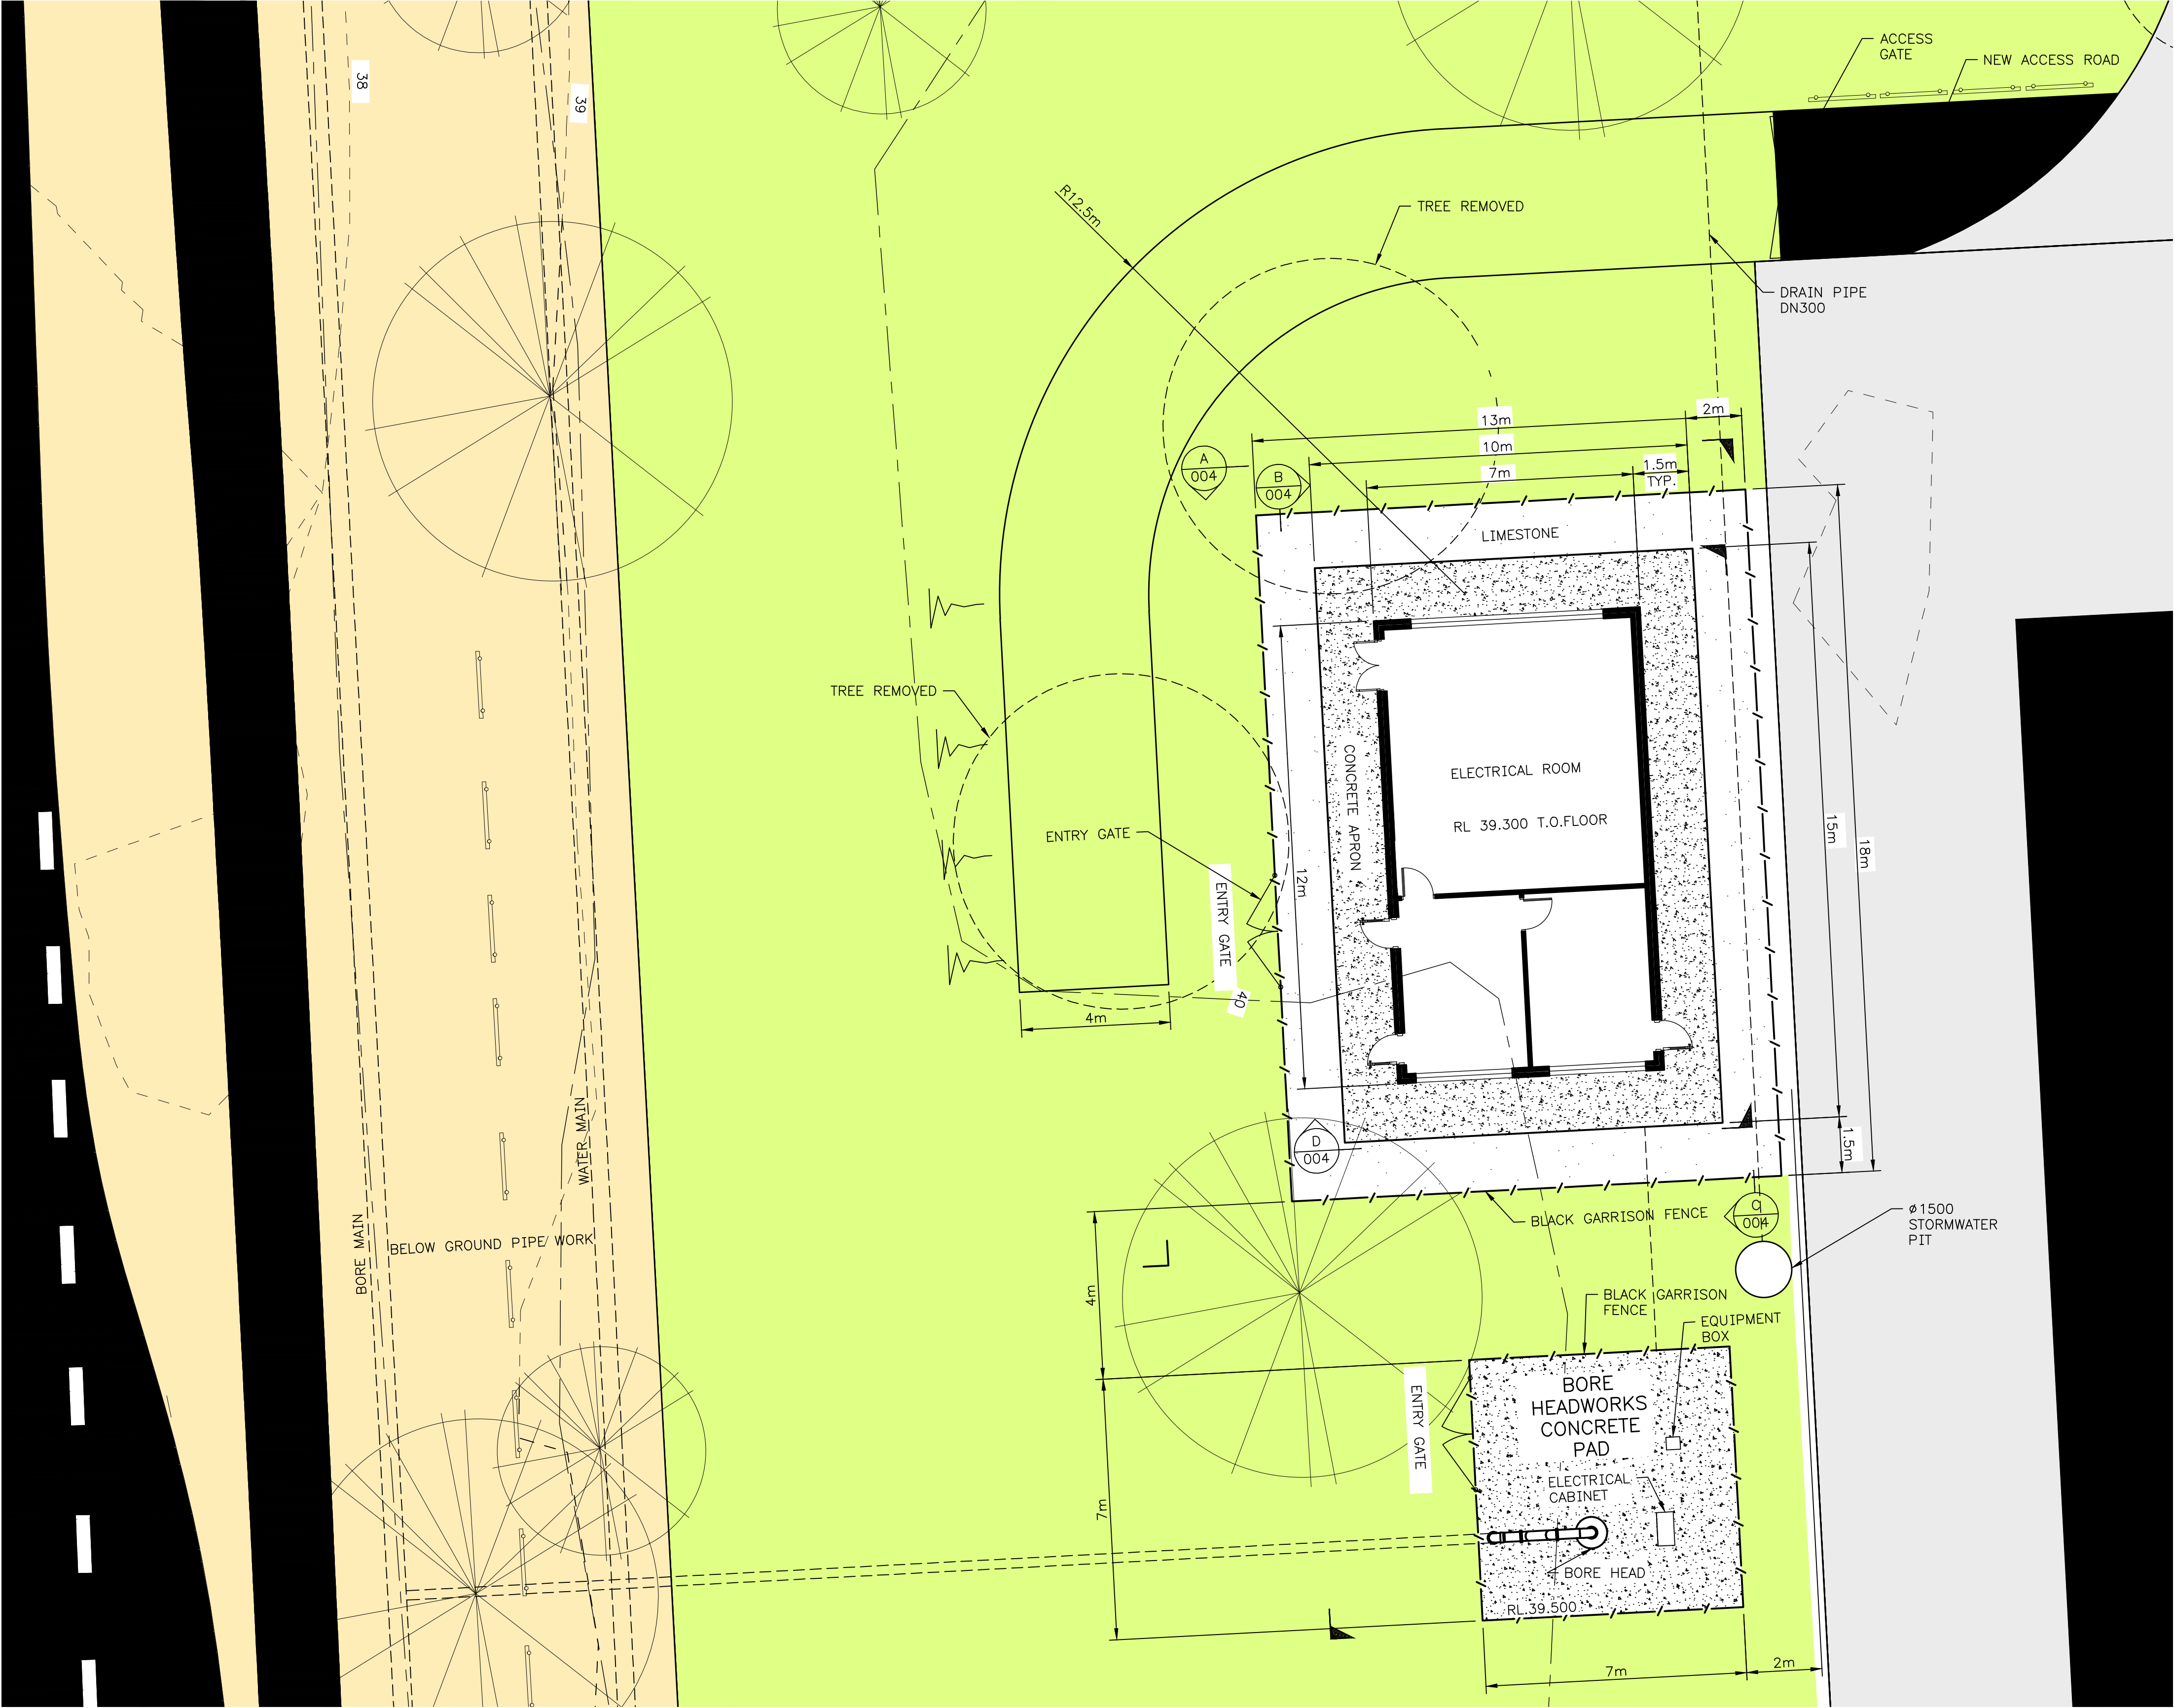


PLAN


--	--	

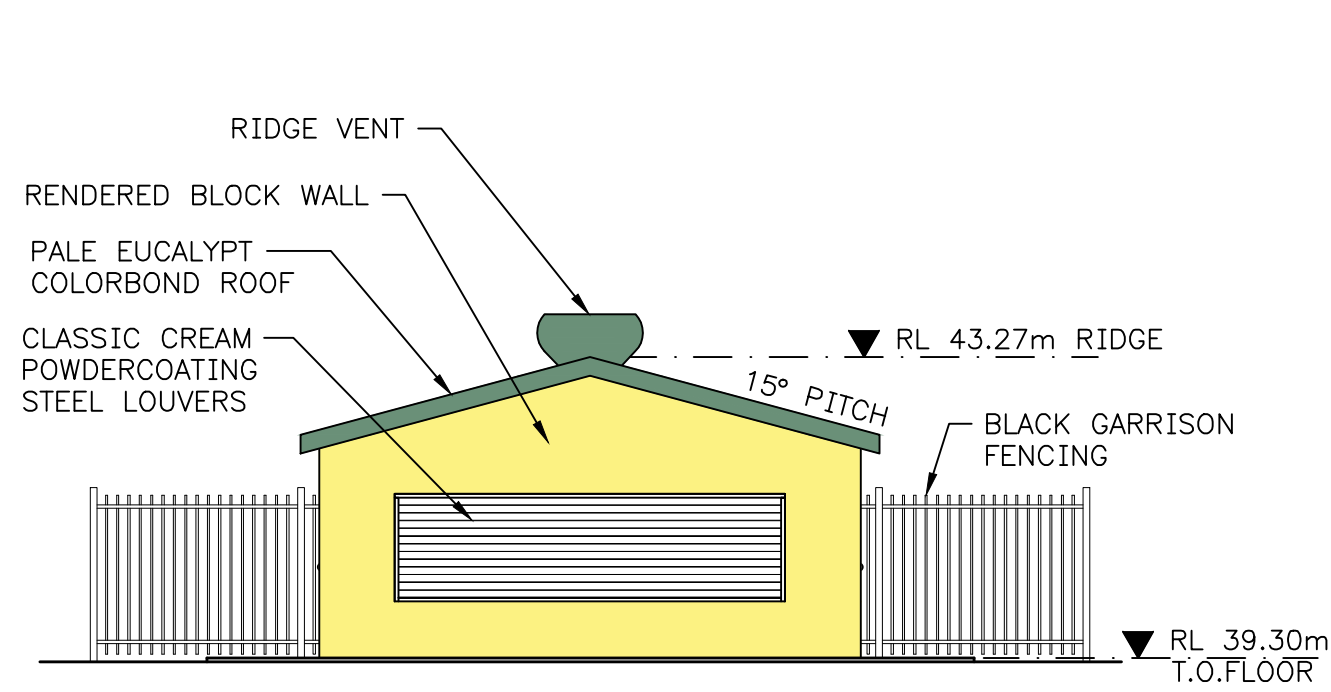


VIEW A
003

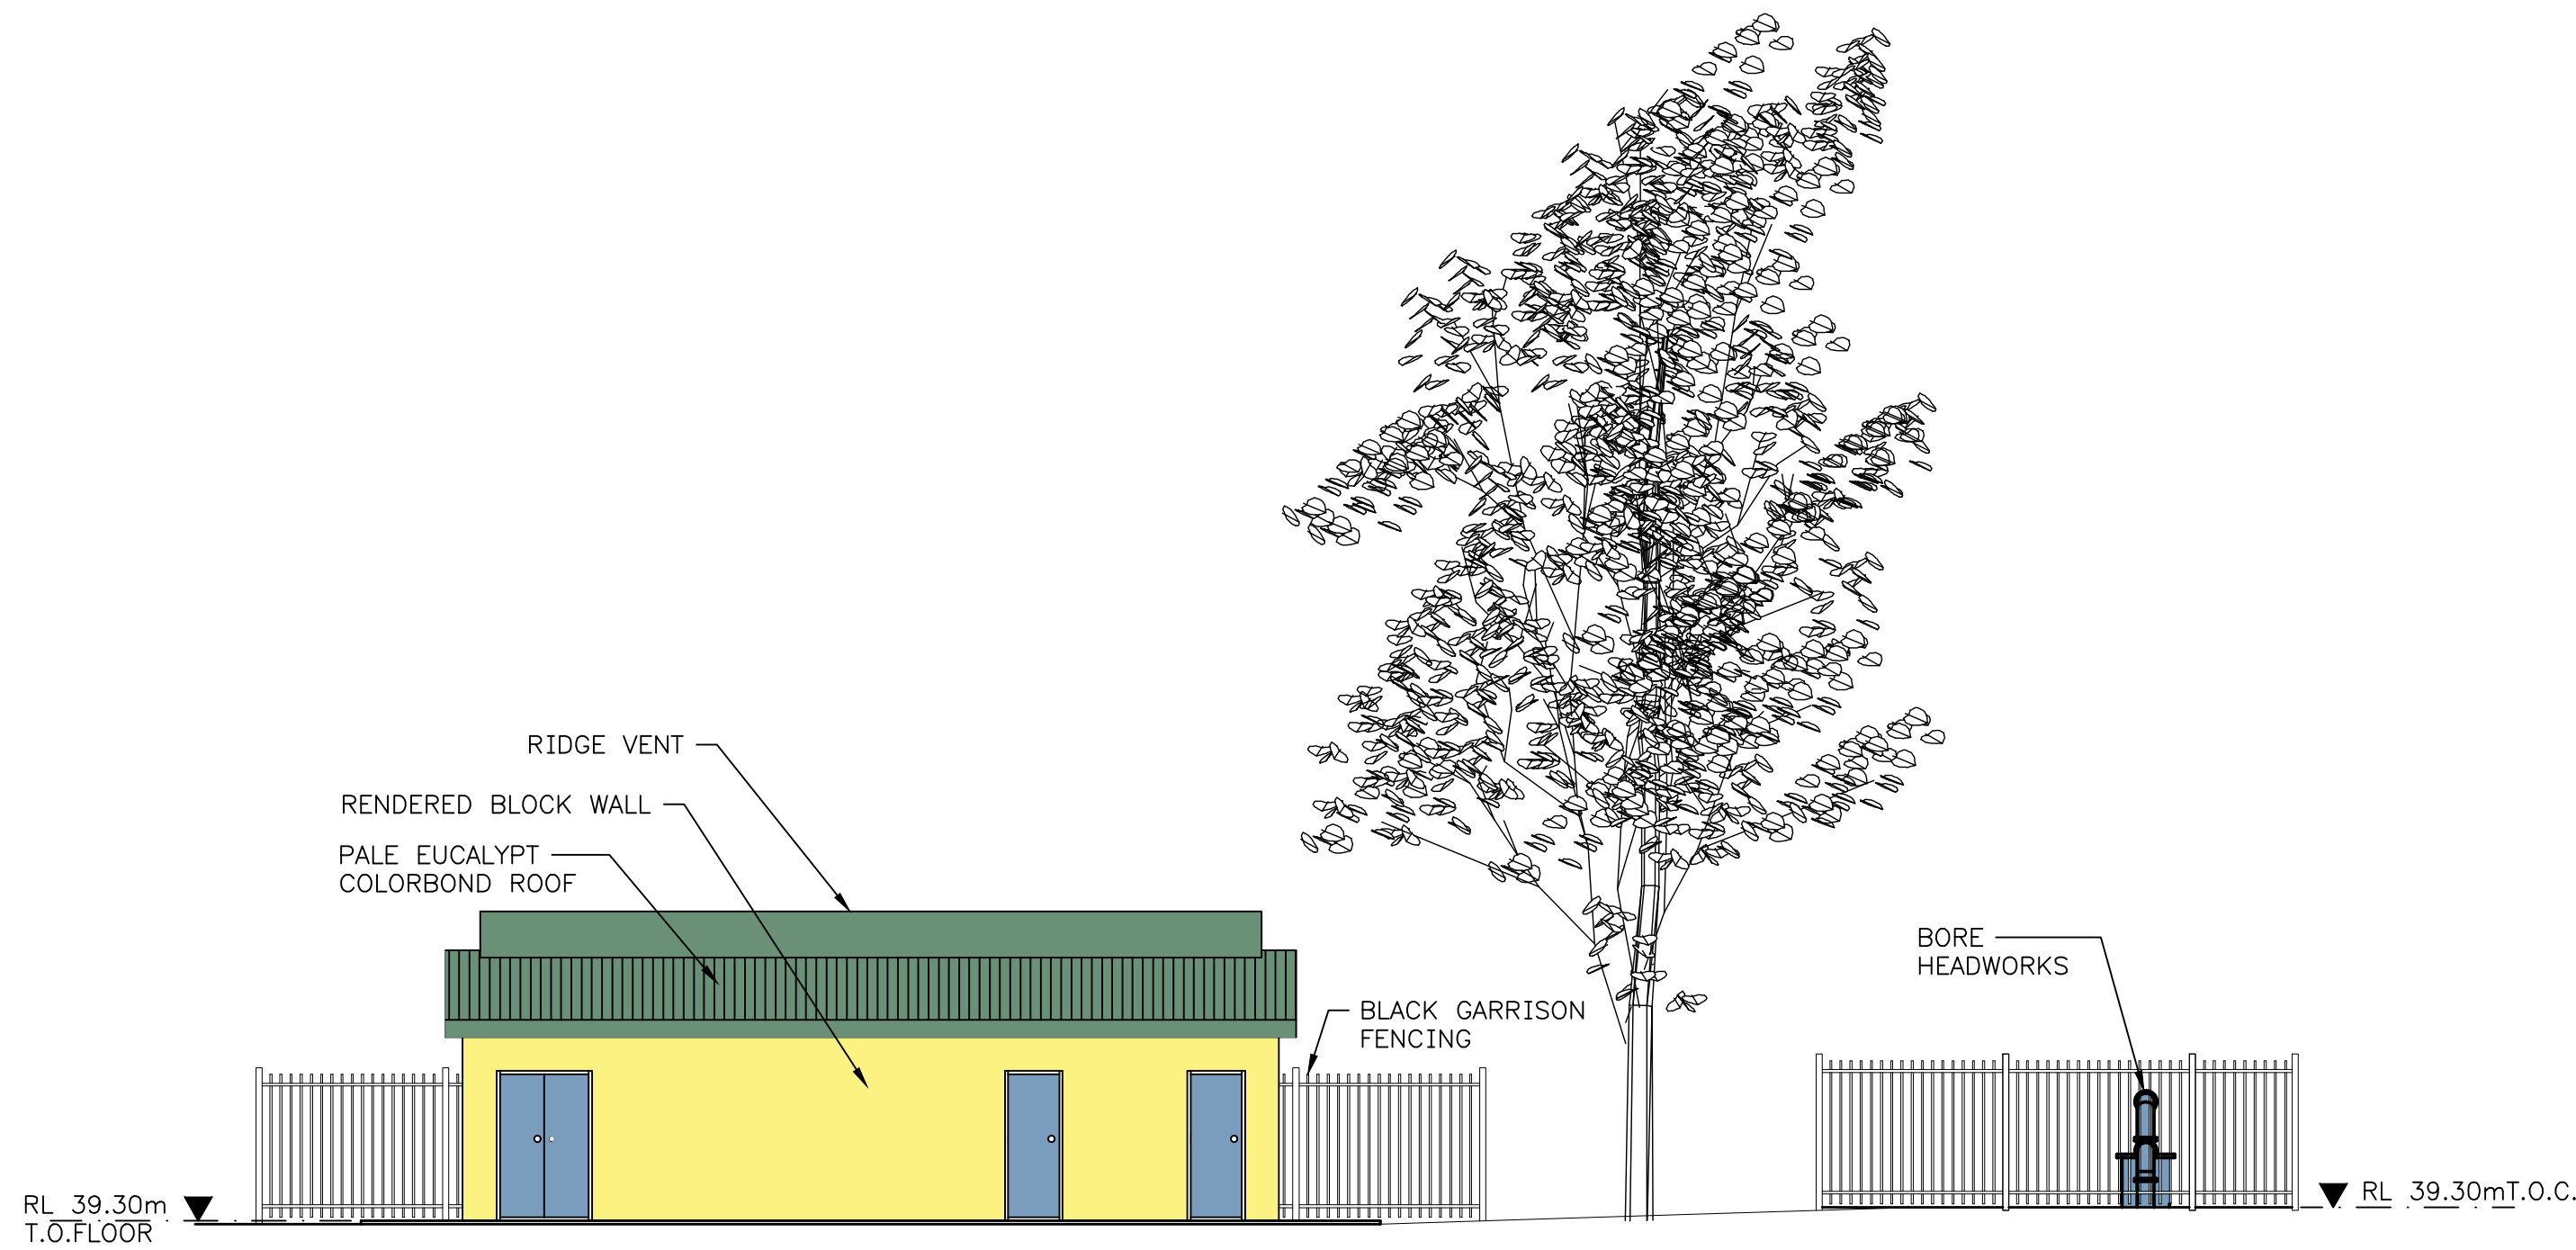


VIEW B
003

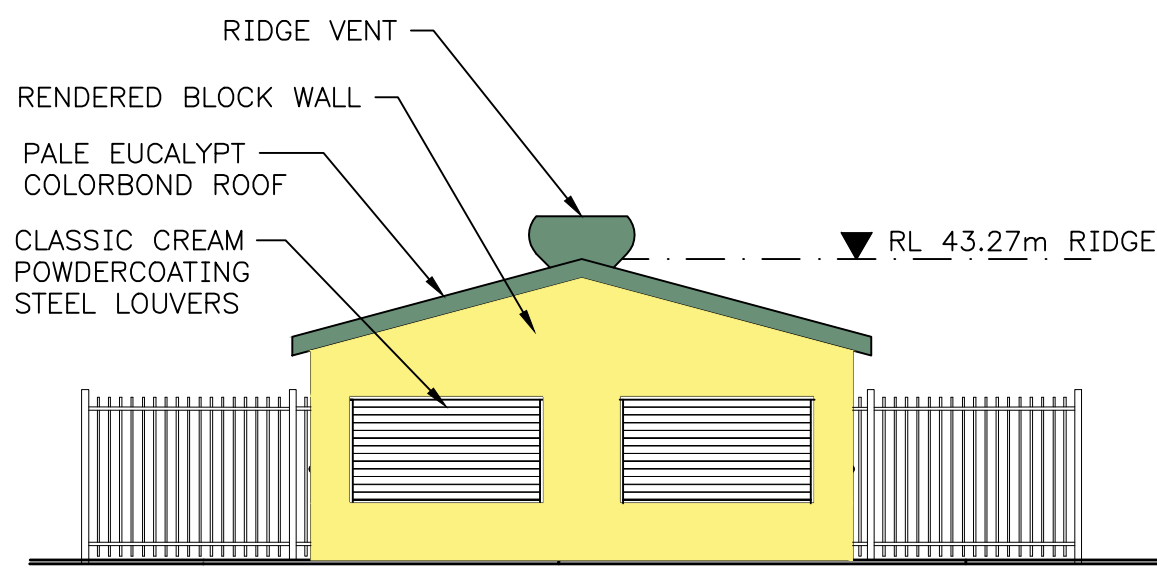

VIEW C
003

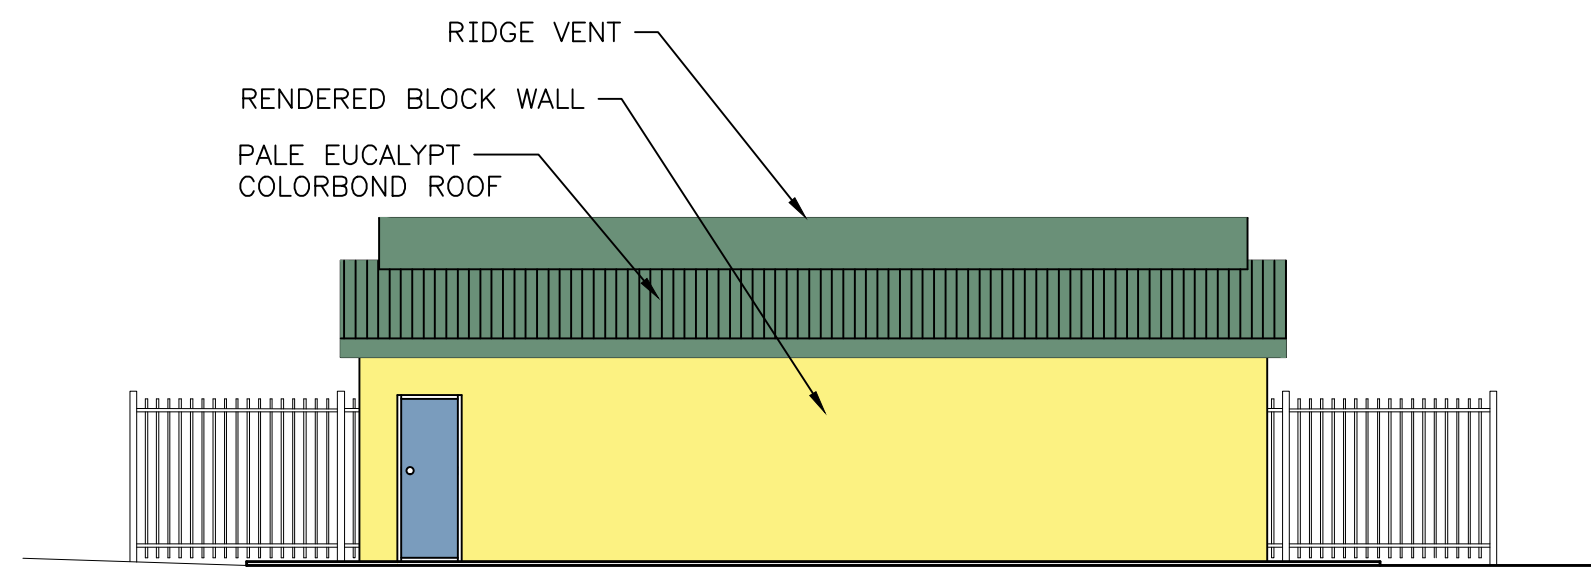


VIEW D
003

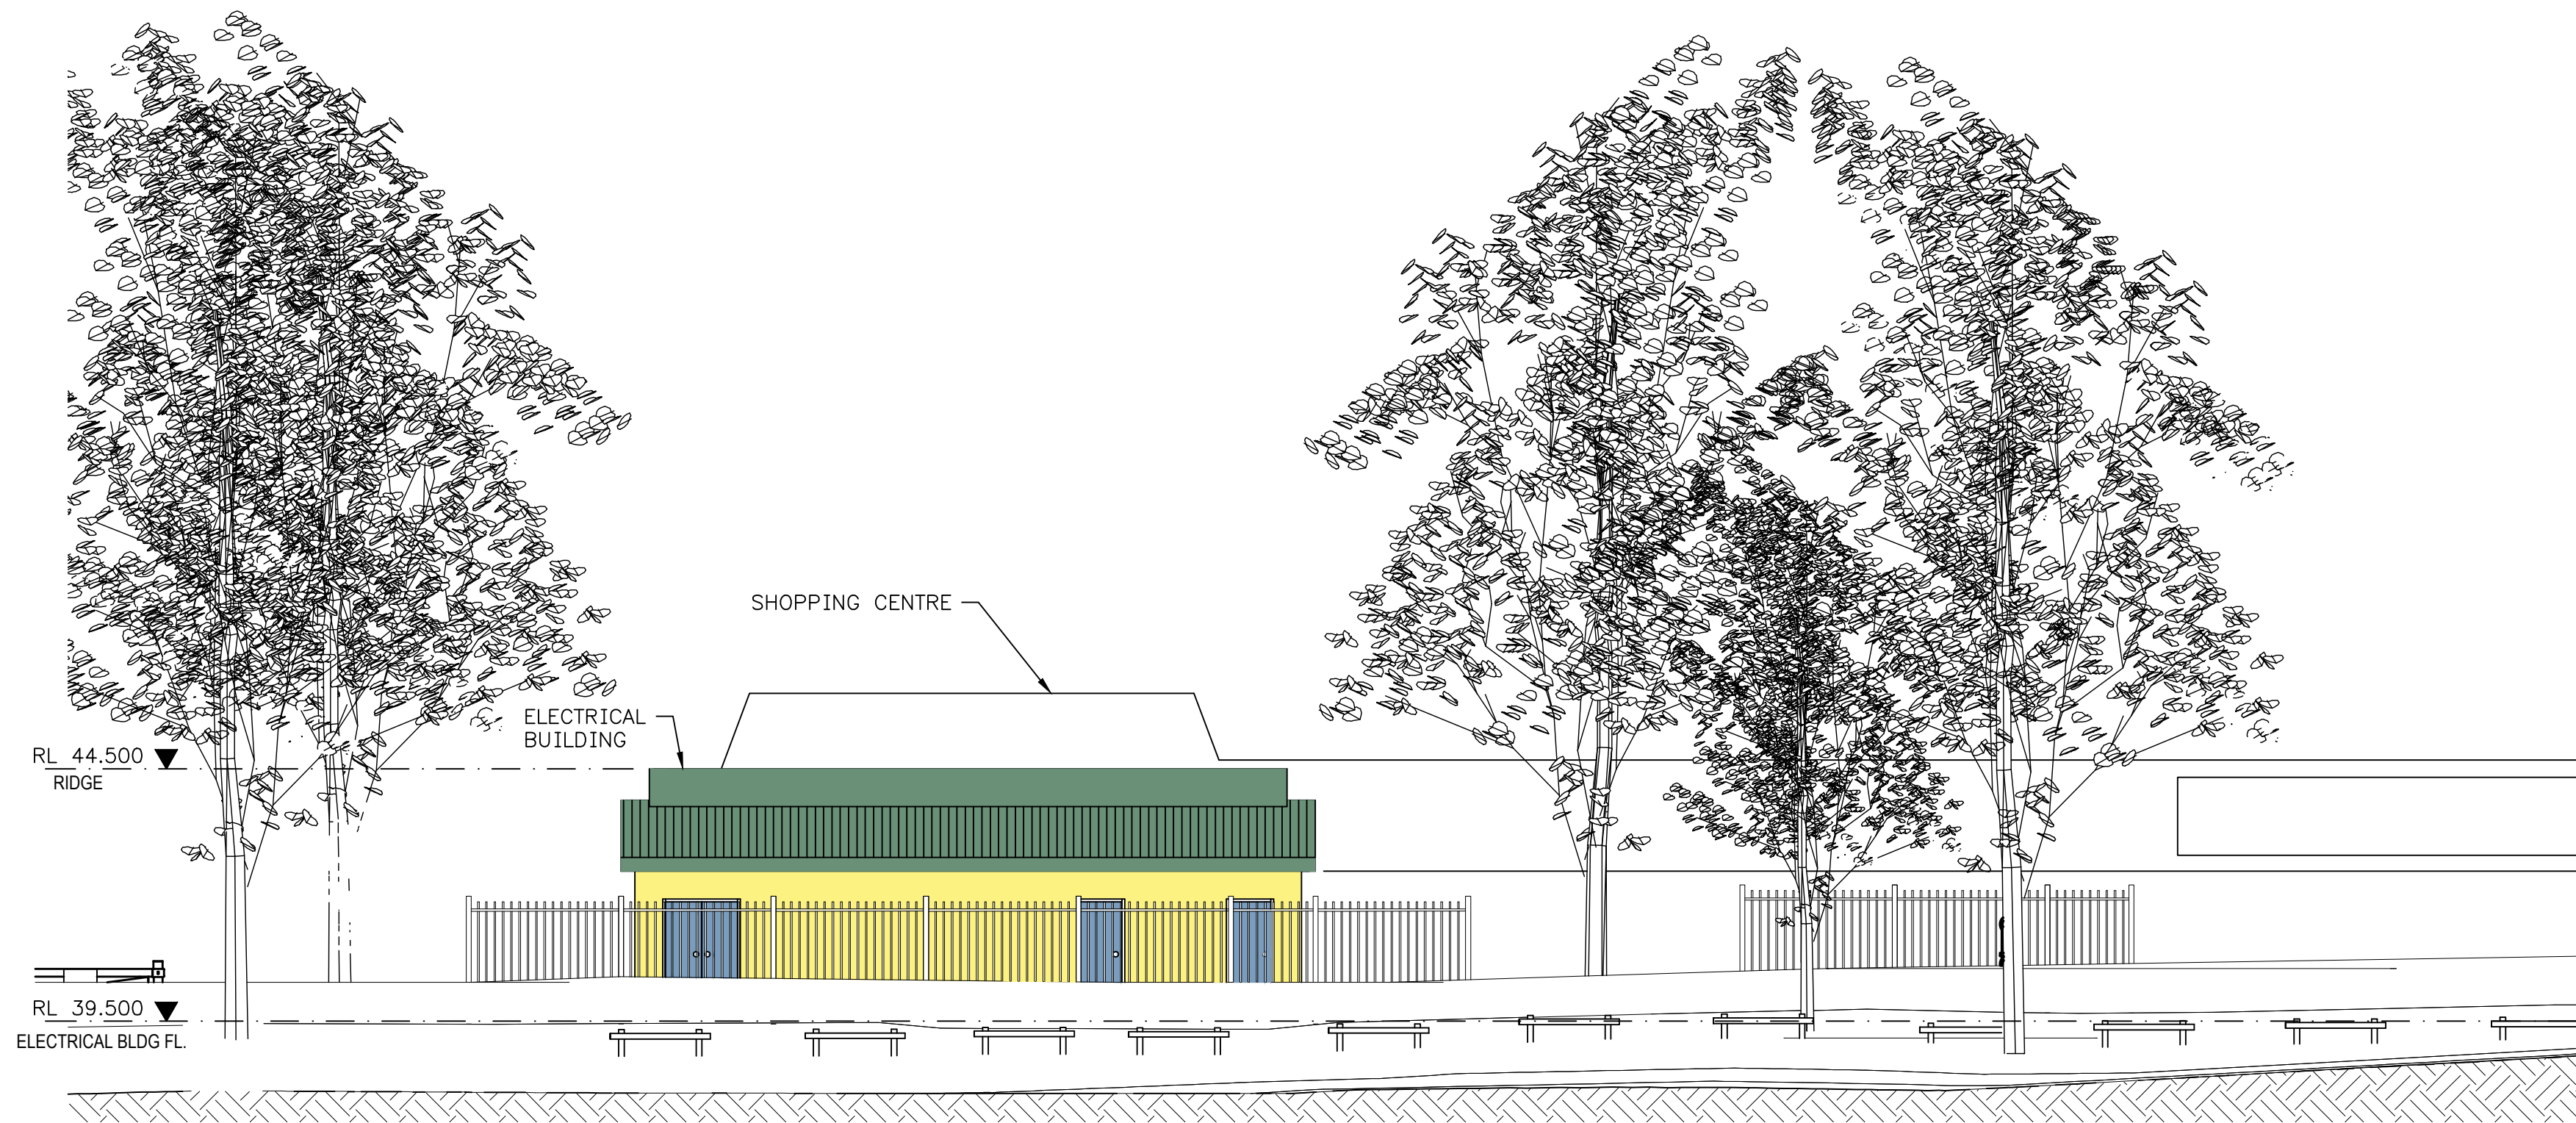

VIEW FROM MARMION AVE. FACING EAST

1:50 AT A1
1000 500 0 1000 2000 3000 mm

566								DESIGN SURVEY NONE	VERTICAL DATUM	DES CALC C. GROS DES CHD	NORTH POINT	ENGINEERING	RECOMMENDED		BELDON PARK, BELDON				ORIGINAL SHEET SIZE A 1
								COORDINATE SYS	DES CHD	PROPOSED BORE & ELECTRICAL BUILDING ELEVATIONS AND SECTIONS									
							ASCON SURVEY NONE	DES REF	DRN M. DUKOWICZ Q.C. CHD P. MIRCO	FILE					PLAN		CAD	ISSUE	
	ISSUE	DATE	GRID	REVISION			DRN	REC	APPD	PROJECT					004			MF	

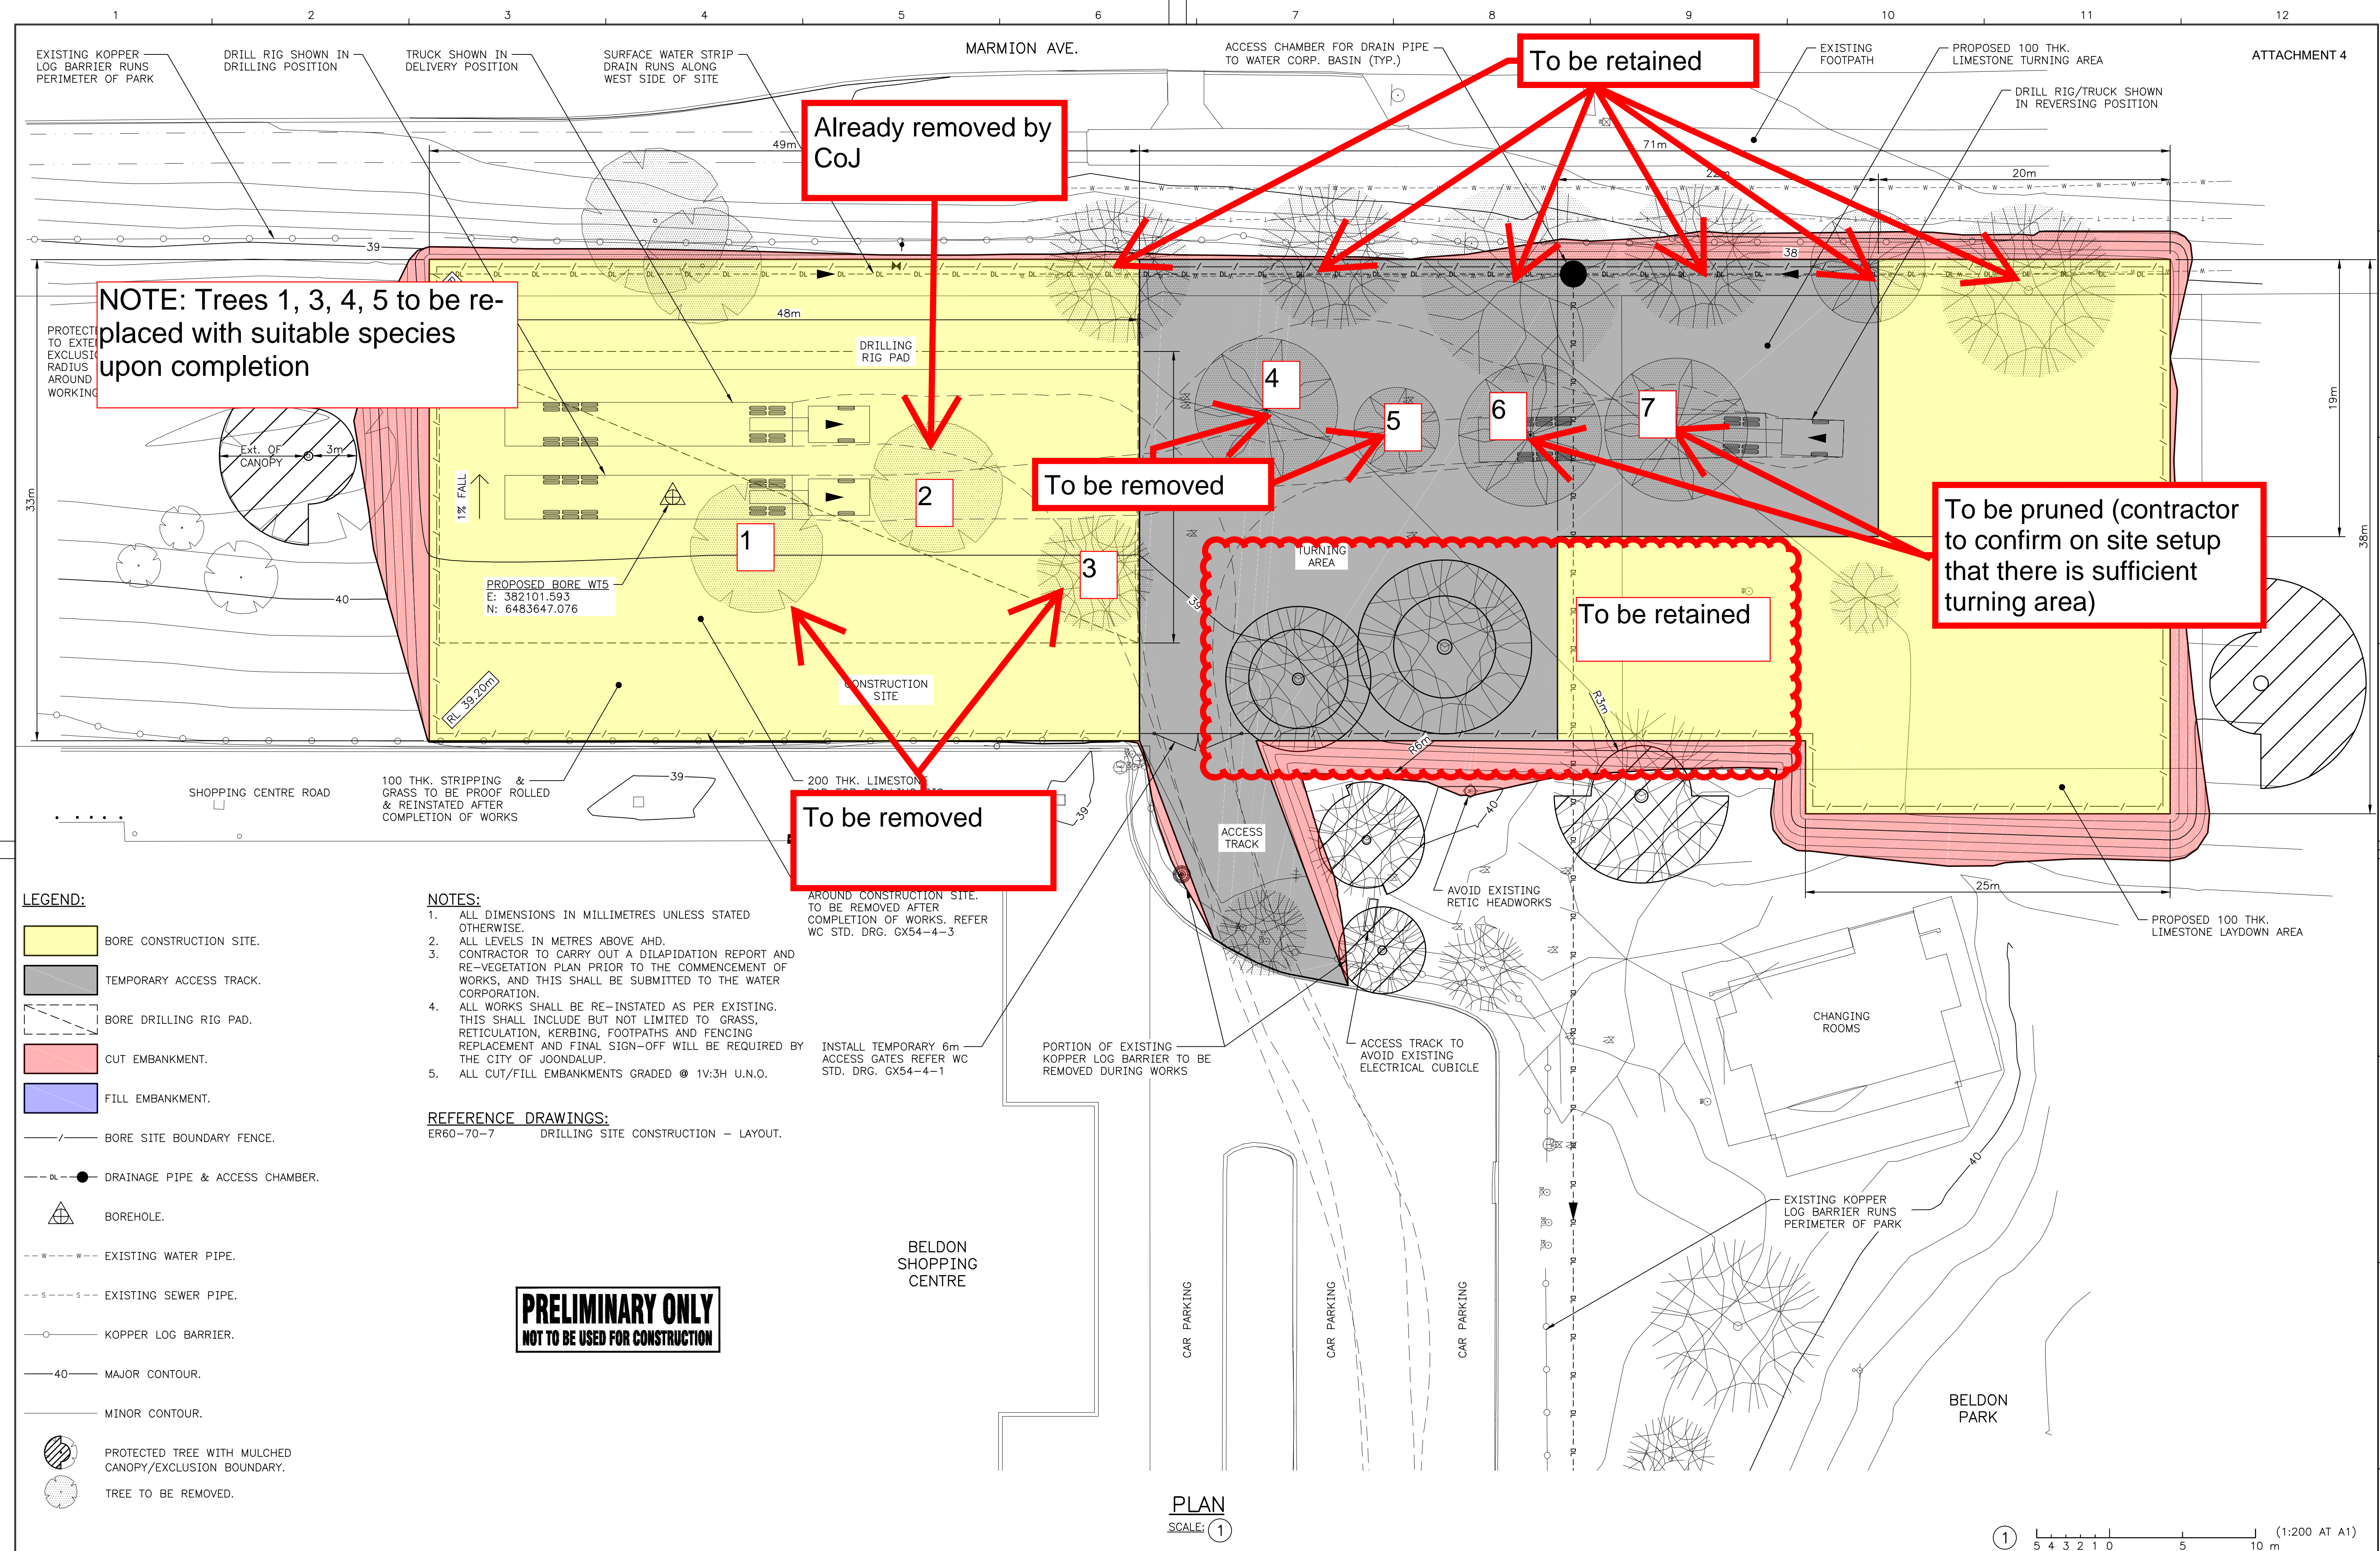

							DESIGN SURVEY NONE		VERTICAL DATUM AHD		DES. CALC R. COETZEE		<div>NORTH POINT</div> 	<div>ENGINEERING</div>	RECOMMENDED			METROPOLITAN WATER SUPPLY NEERABUP GROUNDWATER SCHEME BELDON PARK BORE WT5 DRILLING SITE CONSTRUCTION – BORE SITE PLAN				ORIGINAL SHEET SIZE	
							ASCON SURVEY NONE		COORDINATE SYS MGA94—50		DES. REF DRN C. WOODHEAD Q.C. CHD P. MIRCO				SENIOR ENGINEER, WCD			<div>FILE</div> <div>PLAN</div>		CAD		ISSUE	
															APPROVED					PROJECT		ER60—70—10	
															PRINCIPAL ENGINEER, WCD								

CAD MANAGEMENT_NOT READ ONLY\WCDS\PERTHR\BELDON PARK BORE\CAD\95-99_CONCEPT DESIGN REPORT (CDR)\ER60-070-008-01A 10/05/2018