




Subject Site  
Lot 11977 Plan 218616  
31 Chadlington Drive, Padbury



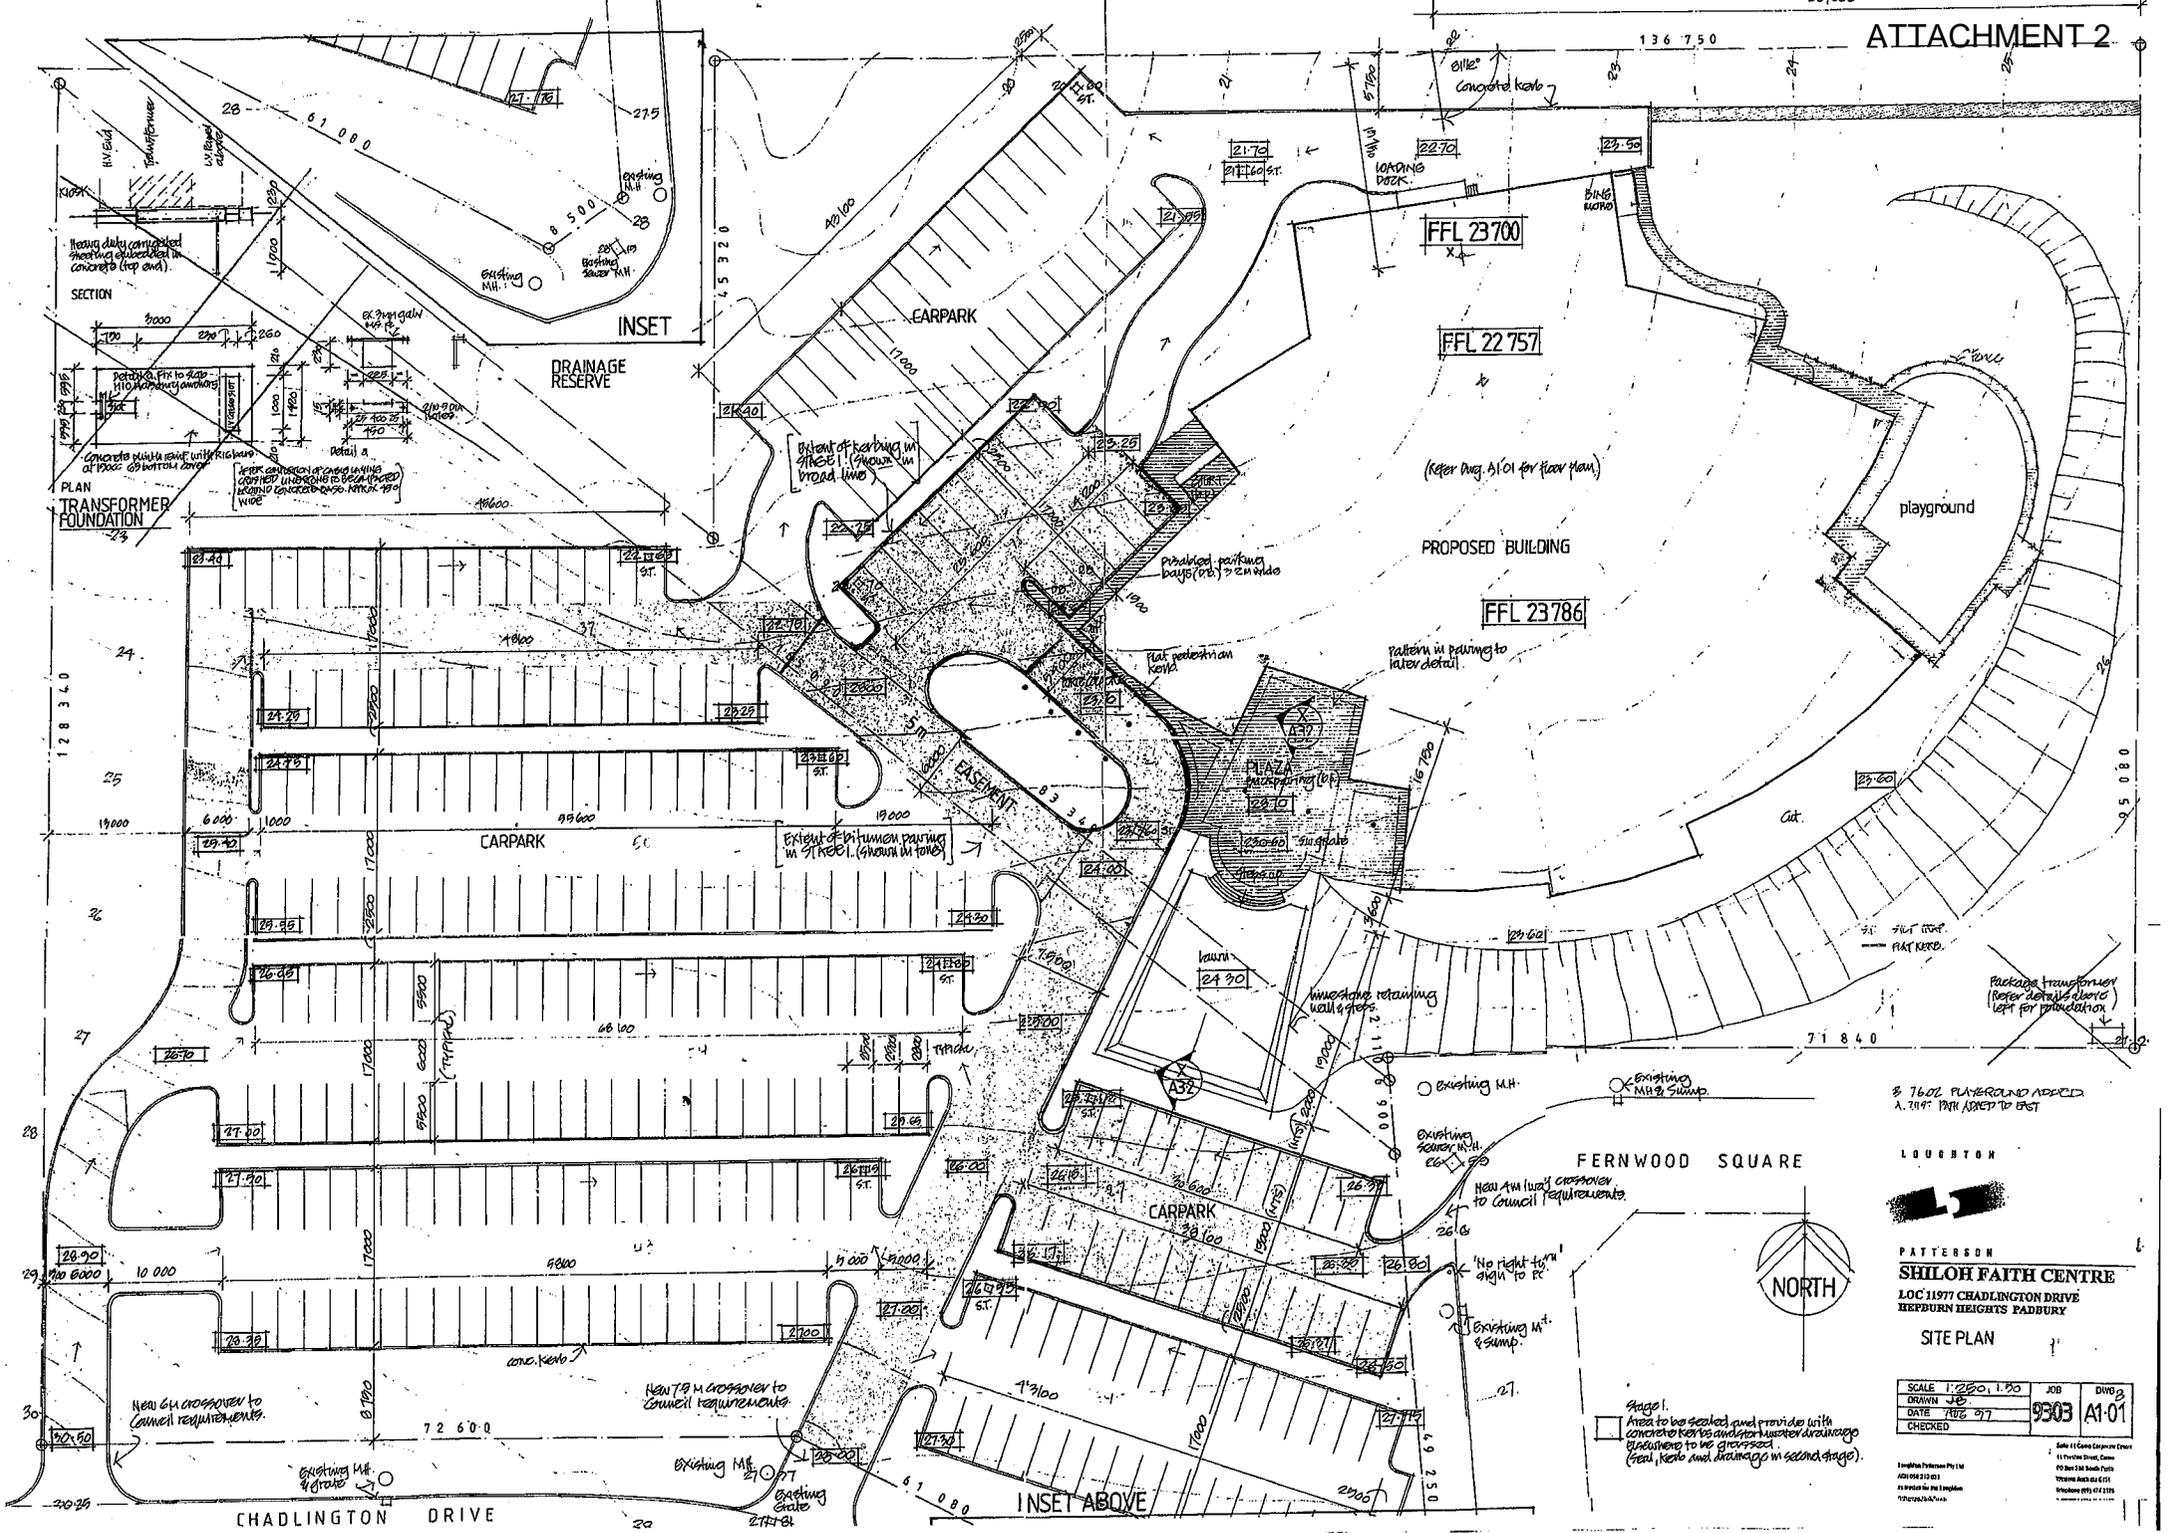

7602 PLAYGROUND ADDED  
A 700' PATH ADDED TO EAST

LOUGHBTON




**PATTERSON**  
**SHILOH FAITH CENTRE**  
LOC 11977 CHADLINGTON DRIVE  
HEPBURN HEIGHTS FABBURY

SITE PLAN

CHECKED			9303 A1-01


Stage 1  
Area to be sealed and provide with concrete kerbs and storm water drainage structures to be completed.

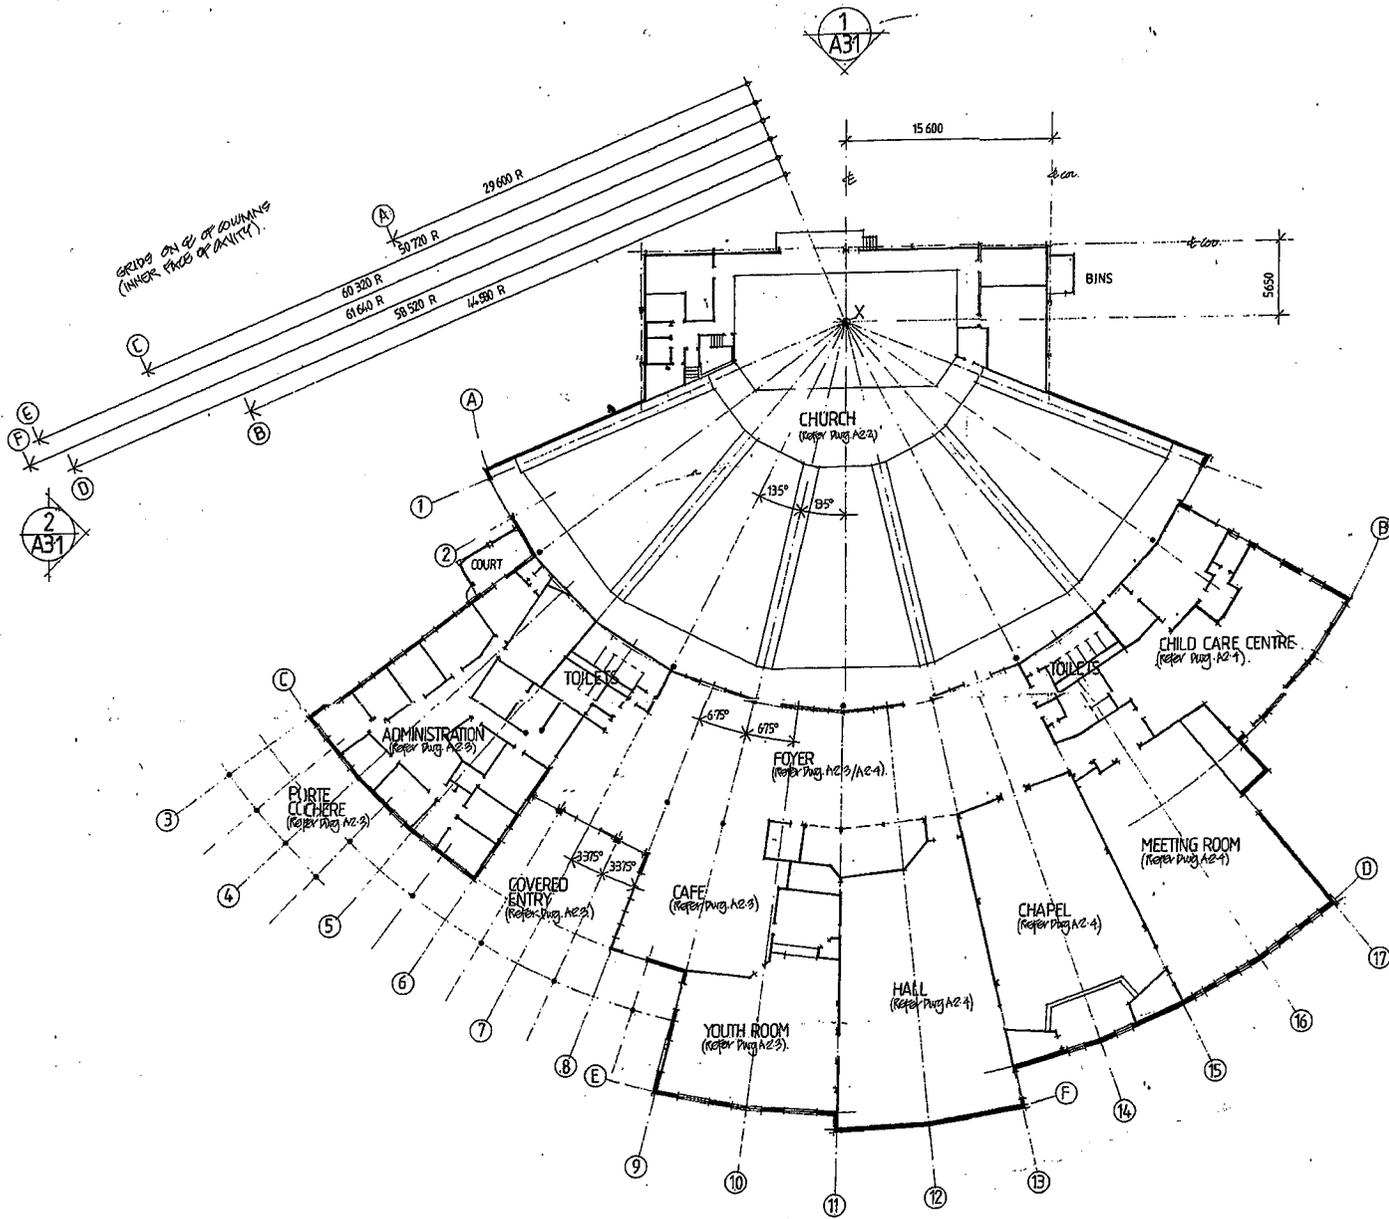

LOUGHTON



PATTERSON

**SHILOH FAITH CEN**  
 LOC 11977 CHADLINGTON DRIVE  
 HEPBURN HEIGHTS PADBURY

FLOOR PLAN

SCALE - 1:200	JOB
DRAWN J.B.	
DATE AUG. 97	9303
CHECKED	

11/11/02  



10 November 2022

To Whom It May Concern,

In response to local community interest, we would like to extend our licensed, church-based child care services only from 2023.

We are seeking approval for the following amendments:

Operating Days: Monday – Friday

Hours: 8am – 4:30pm

Considerations:

*No Physical Building Changes:* We are not seeking to make any changes to our physical building, only extending the service we currently provide to the local community.

*Hours of Operation:* The days and hours we are seeking to operate are in accordance with the Child Care Premises Local Planning Policy.

*Traffic:* Please note that entry to the property is now available through Brookmount Ramble, which bypasses Hepburn Heights residents.

Thank you for your consideration,

Kind regards

A handwritten signature in black ink, appearing to be 'C3' or similar, written over a faint grid.